


SALT CREEK TOWNSHIP  
 S.W. QTR. SECTION 35  
 T-15 N; R-12 W  
 HOLMES COUNTY, OHIO

SURVEYED FOR: WILLIS TROYER

REFERENCES


DEED VOL. 268 PAGE 602  
 O.R. VOL. 131 PAGE 872  
 O.R. VOL. 197 PAGE 1069  
 PLAT VOL. 19 PAGE 981  
 BEARINGS FROM PLAT VOL. 19 PAGE 981


Instrument Book Page  
 200700053442 DR 19 1192

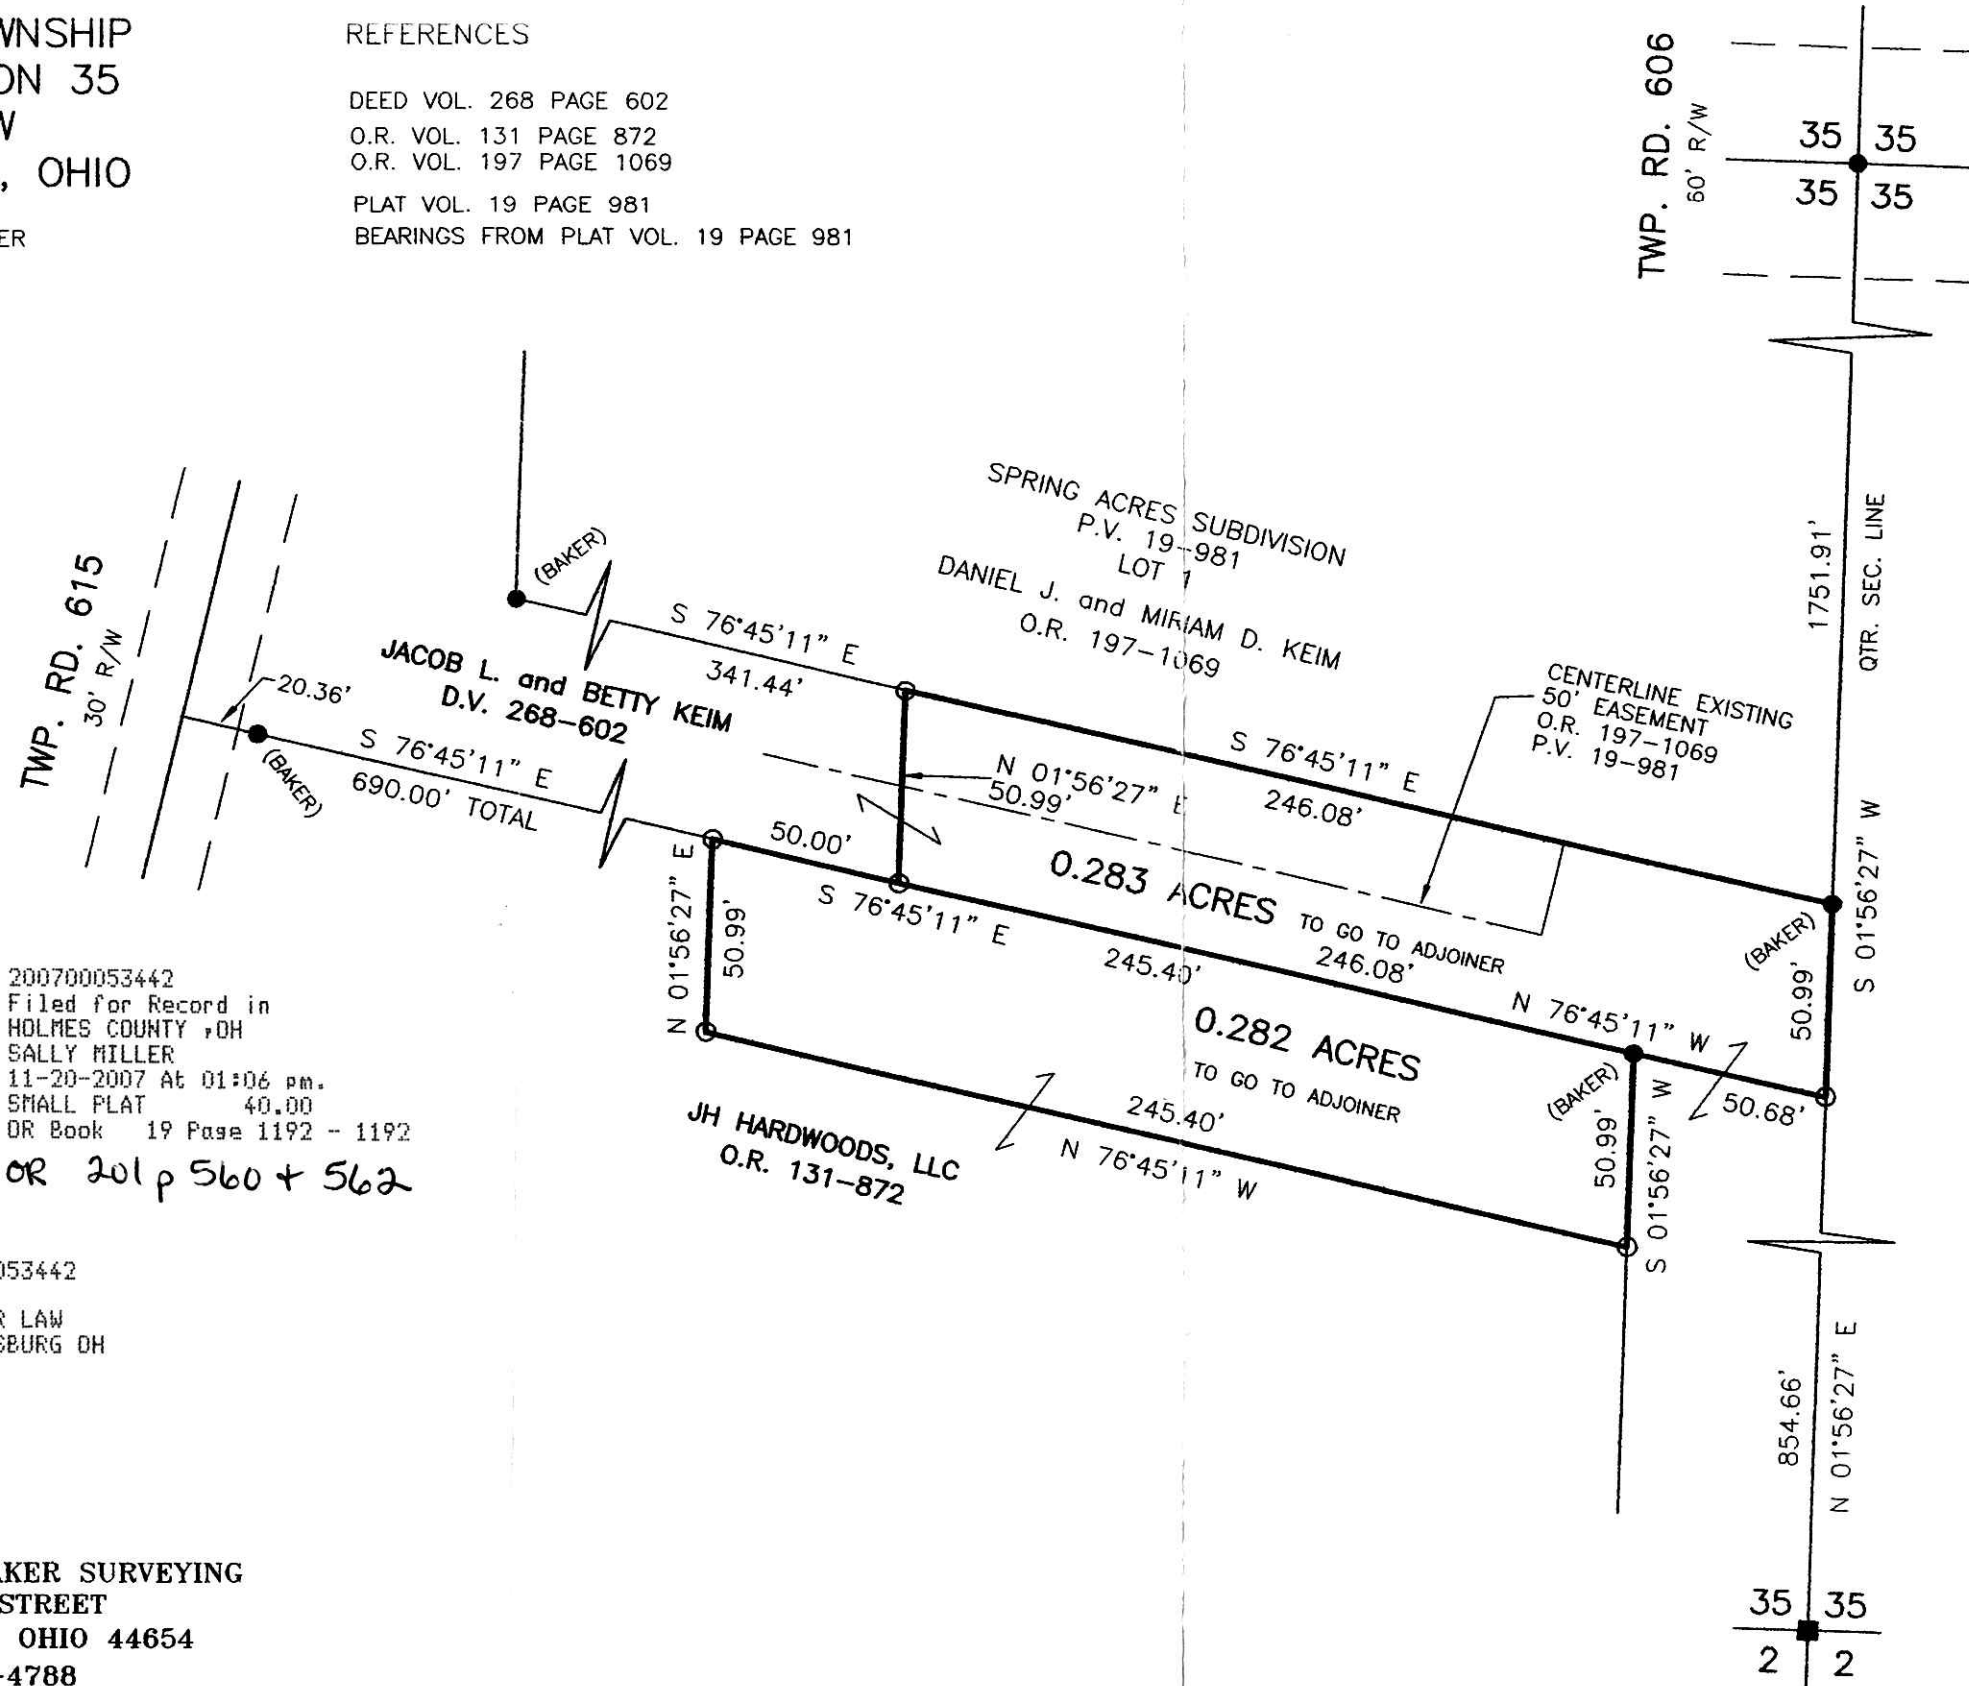


200700053442  
 Filed for Record in  
 HOLMES COUNTY, OH  
 SALLY MILLER  
 11-20-2007 At 01:06 pm.  
 SMALL PLAT 40.00  
 DR Book 19 Page 1192 - 1192  
 OR 201 p 560 + 562

200700053442  
 PAUL A  
 MILLER LAW  
 MILLERSBURG OH


 DONALD C. BAKER SURVEYING  
 138 N. CLAY STREET  
 MILLERSBURG, OHIO 44654  
 PH. 330-674-4788  
 FAX 330-674-6027

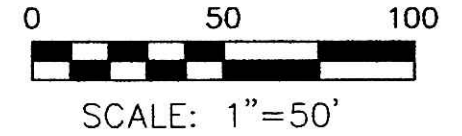

- STONE FOUND
- 5/8" REBAR FOUND UNLESS OTHERWISE NOTED
- 5/8" REBAR SET WITH I.D. CAP I.D. CAP MARKED "BAKER 6938"

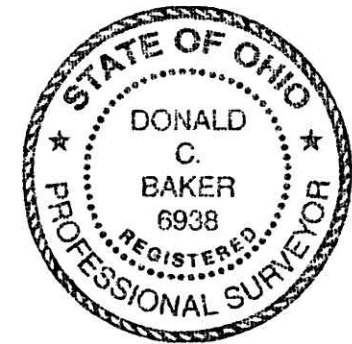

I CERTIFY THIS SURVEY TO BE CORRECT TO THE BEST OF MY KNOWLEDGE.

  
 DONALD C. BAKER P.S. 6938  
 DATE: OCT. 9, 2007  
 KES\JDD  
 FILE NAME: WORK3\S-623A-07\ERZ

PLAT APPROVED

10/25/2007