


KILLBUCK TOWNSHIP  
 S.W. & S.E. QTRS. SECTION 5  
 N.E. QTR. SECTION 6  
 T-8 N; R-7 W  
 HOLMES COUNTY, OHIO

SURVEYED FOR: ROBERT LING

200700053446  
 Filed for Record in  
 HOLMES COUNTY, OH  
 SALLY MILLER  
 11-20-2007 At 02:36 pm.  
 SMALL PLAT 40.00  
 OR Book 19 Page 1193 - 1193  
 OR 201 pg 571 + 573

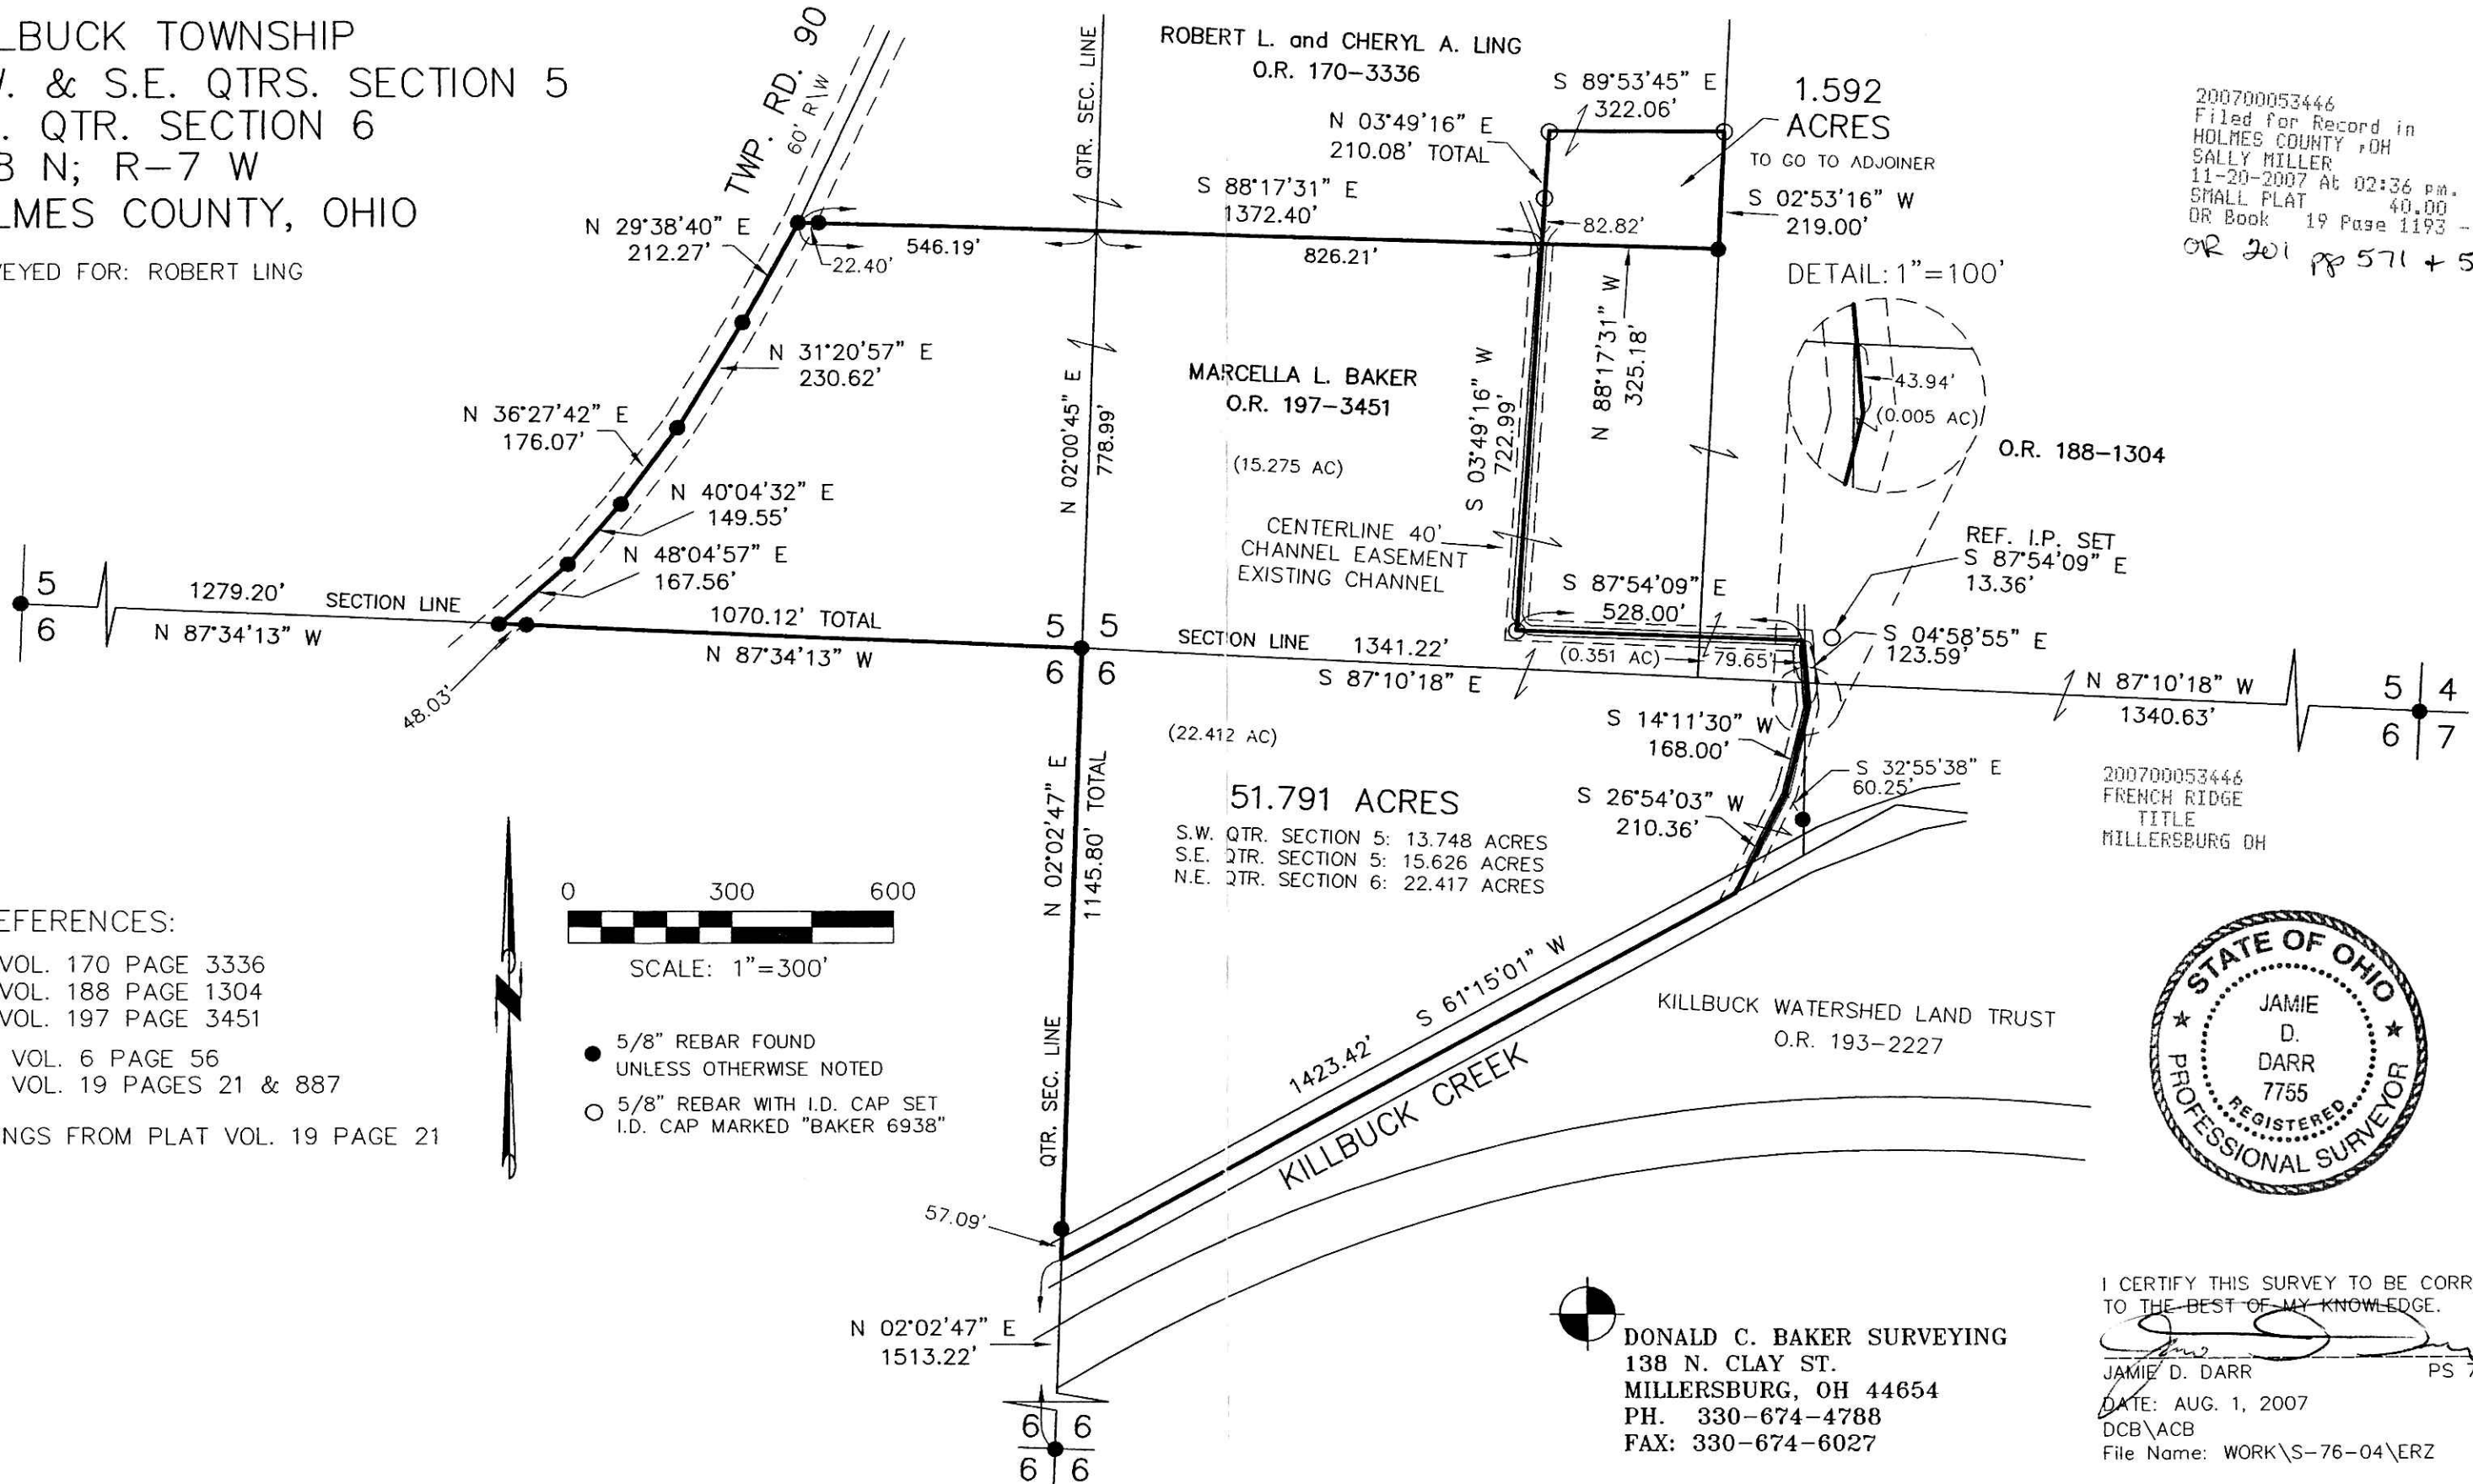


REFERENCES:

O.R. VOL. 170 PAGE 3336  
 O.R. VOL. 188 PAGE 1304  
 O.R. VOL. 197 PAGE 3451

PLAT VOL. 6 PAGE 56  
 PLAT VOL. 19 PAGES 21 & 887

BEARINGS FROM PLAT VOL. 19 PAGE 21

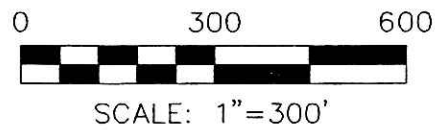

- 5/8" REBAR FOUND UNLESS OTHERWISE NOTED
- 5/8" REBAR WITH I.D. CAP SET I.D. CAP MARKED "BAKER 6938"

200700053446  
 FRENCH RIDGE  
 TITLE  
 MILLERSBURG OH



DONALD C. BAKER SURVEYING  
 138 N. CLAY ST.  
 MILLERSBURG, OH 44654  
 PH. 330-674-4788  
 FAX: 330-674-6027

I CERTIFY THIS SURVEY TO BE CORRECT TO THE BEST OF MY KNOWLEDGE.  
 JAMIE D. DARR PS 7755  
 DATE: AUG. 1, 2007  
 DCB\ACB  
 File Name: WORK\S-76-04\ERZ

PLAT APPROVED

10/23/2007

Instrument 200700053446 OR Book Page 19 1193