

200700053454
 Filed for Record in
 HOLMES COUNTY OH
 SALLY MILLER
 11-20-2007 At 03:36 pm.
 SMALL FLAT 40.00
 OR Book 19 Page 1194 - 1194
 OR 201 p 600 + 603

200700053454
 SAMUEL M
 STEIMEL ATTY
 MILLERSBURG OH



I CERTIFY THIS SURVEY TO BE CORRECT TO THE BEST OF MY KNOWLEDGE.

Donald C. Baker

DONALD C. BAKER P.S. 6938
 DATE: SEPT. 10, 2007

FDB\AEG
 File Name: WORK2\S-576-07





DONALD C. BAKER SURVEYING
 138 N. CLAY ST.
 MILLERSBURG, OHIO, 44654
 PH. 330-674-4788
 FAX. 330-674-6027

PLAT APPROVED

11/13/2007

KILLBUCK TOWNSHIP
 N.W. QTR. SECTION 4
 T-8 N; R-7 W
 HOLMES COUNTY, OHIO

SURVEYED FOR: SCOTT SMITH

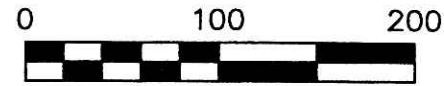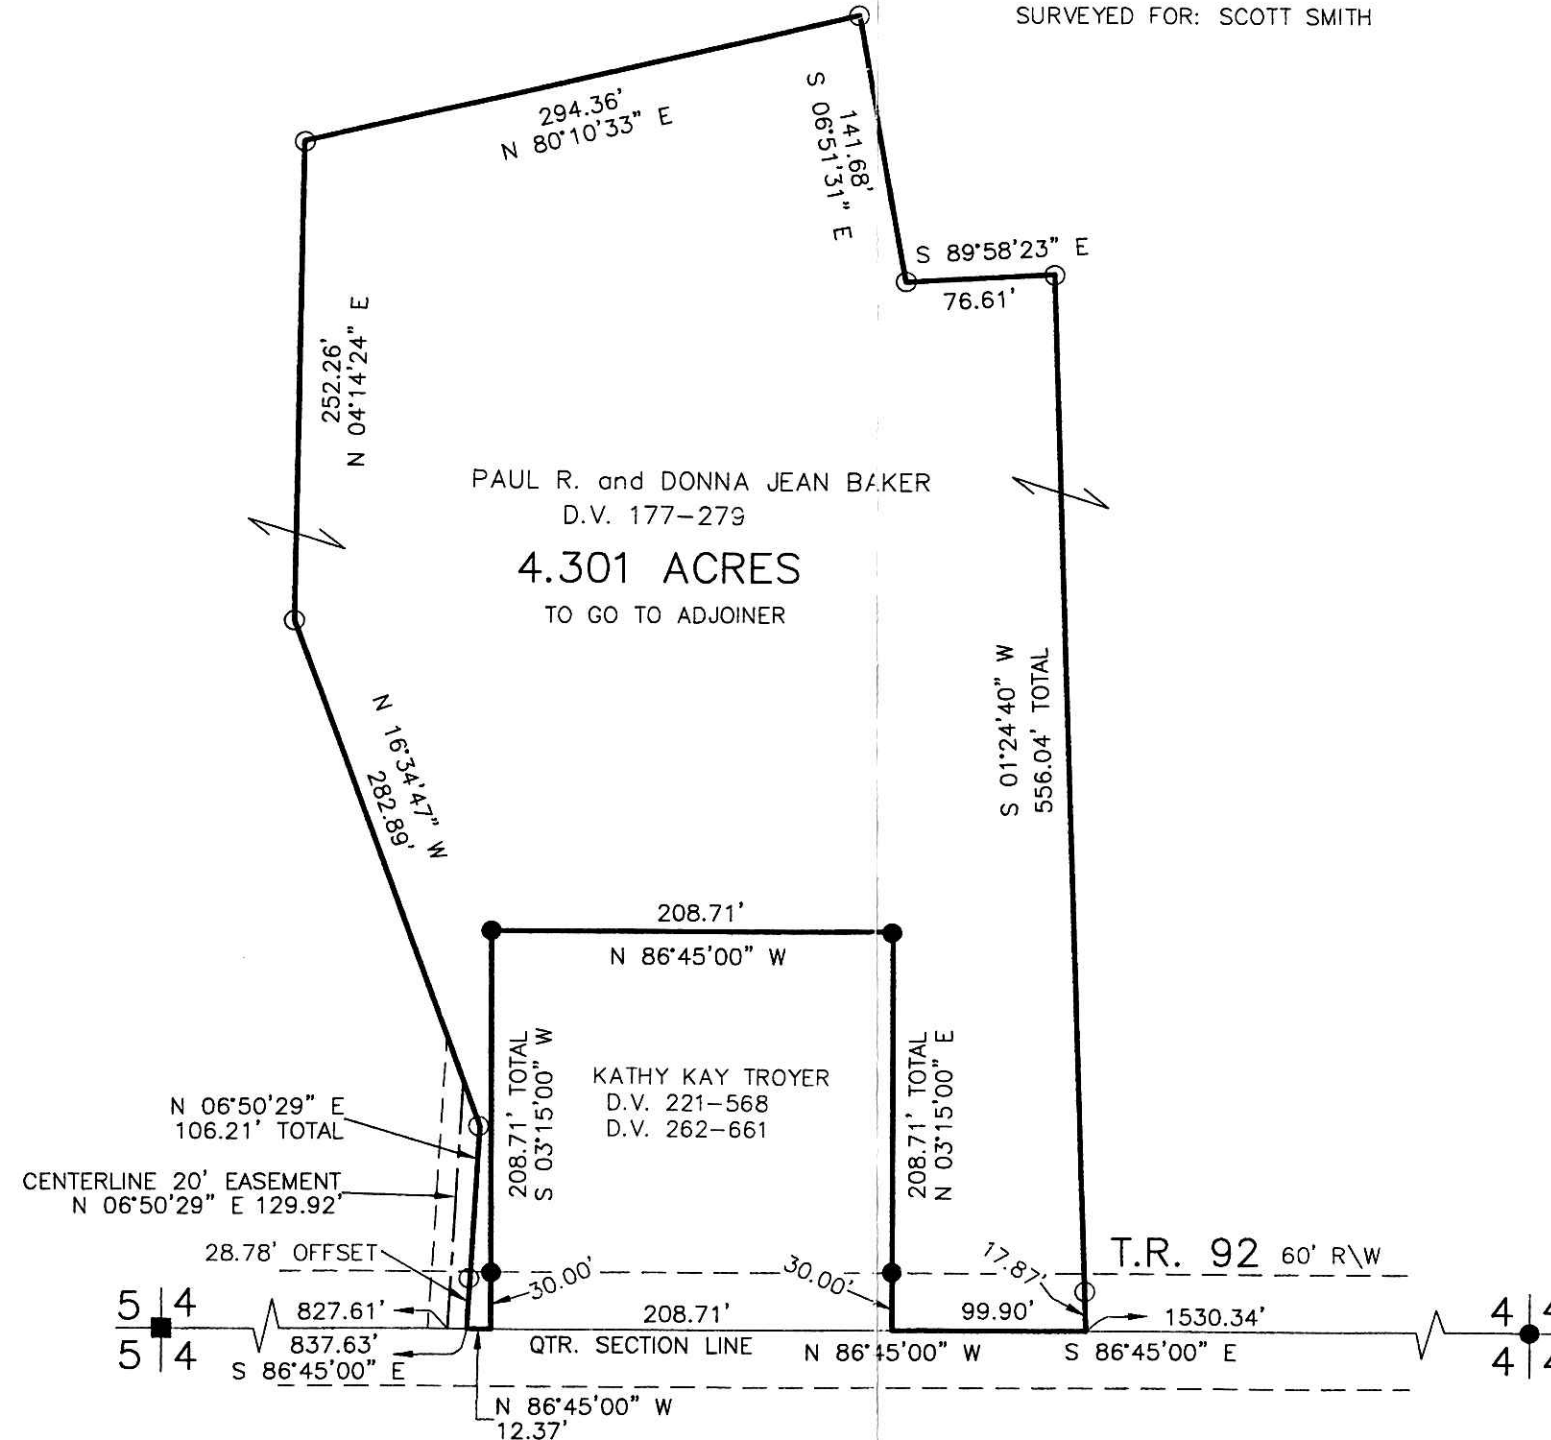

SCALE: 1"=100'

- 5/8" REBAR FOUND UNLESS OTHERWISE NOTED
- STONE FOUND
- 5/8" REBAR WITH I.D. CAP SET I.D. CAP MARKED "BAKER 6938"

REFERENCES

- DEED VOL. 179 PAGE 279
- DEED VOL. 262 PAGE 661
- PLAT VOL. 10 PAGE 188
- BEARINGS FROM PLAT VOL. 10 PAGE 188

DETAIL:
 SCALE: 1"=60'

