


CLARK TOWNSHIP
 N.W. QTR. SECTION 14
 T-8 N; R-4 W
 HOLMES COUNTY, OHIO

SURVEYED FOR: WILLIS TROYER

Instrument Book Page
 200700053508 DR 19 1197

200700053508
 Filed for Record in
 HOLMES COUNTY, OH
 SALLY MILLER
 11-27-2007 At 01:35 pm.
 SMALL PLAT 40.00
 DR Book 19 Page 1197 - 1197

OR 201p 783

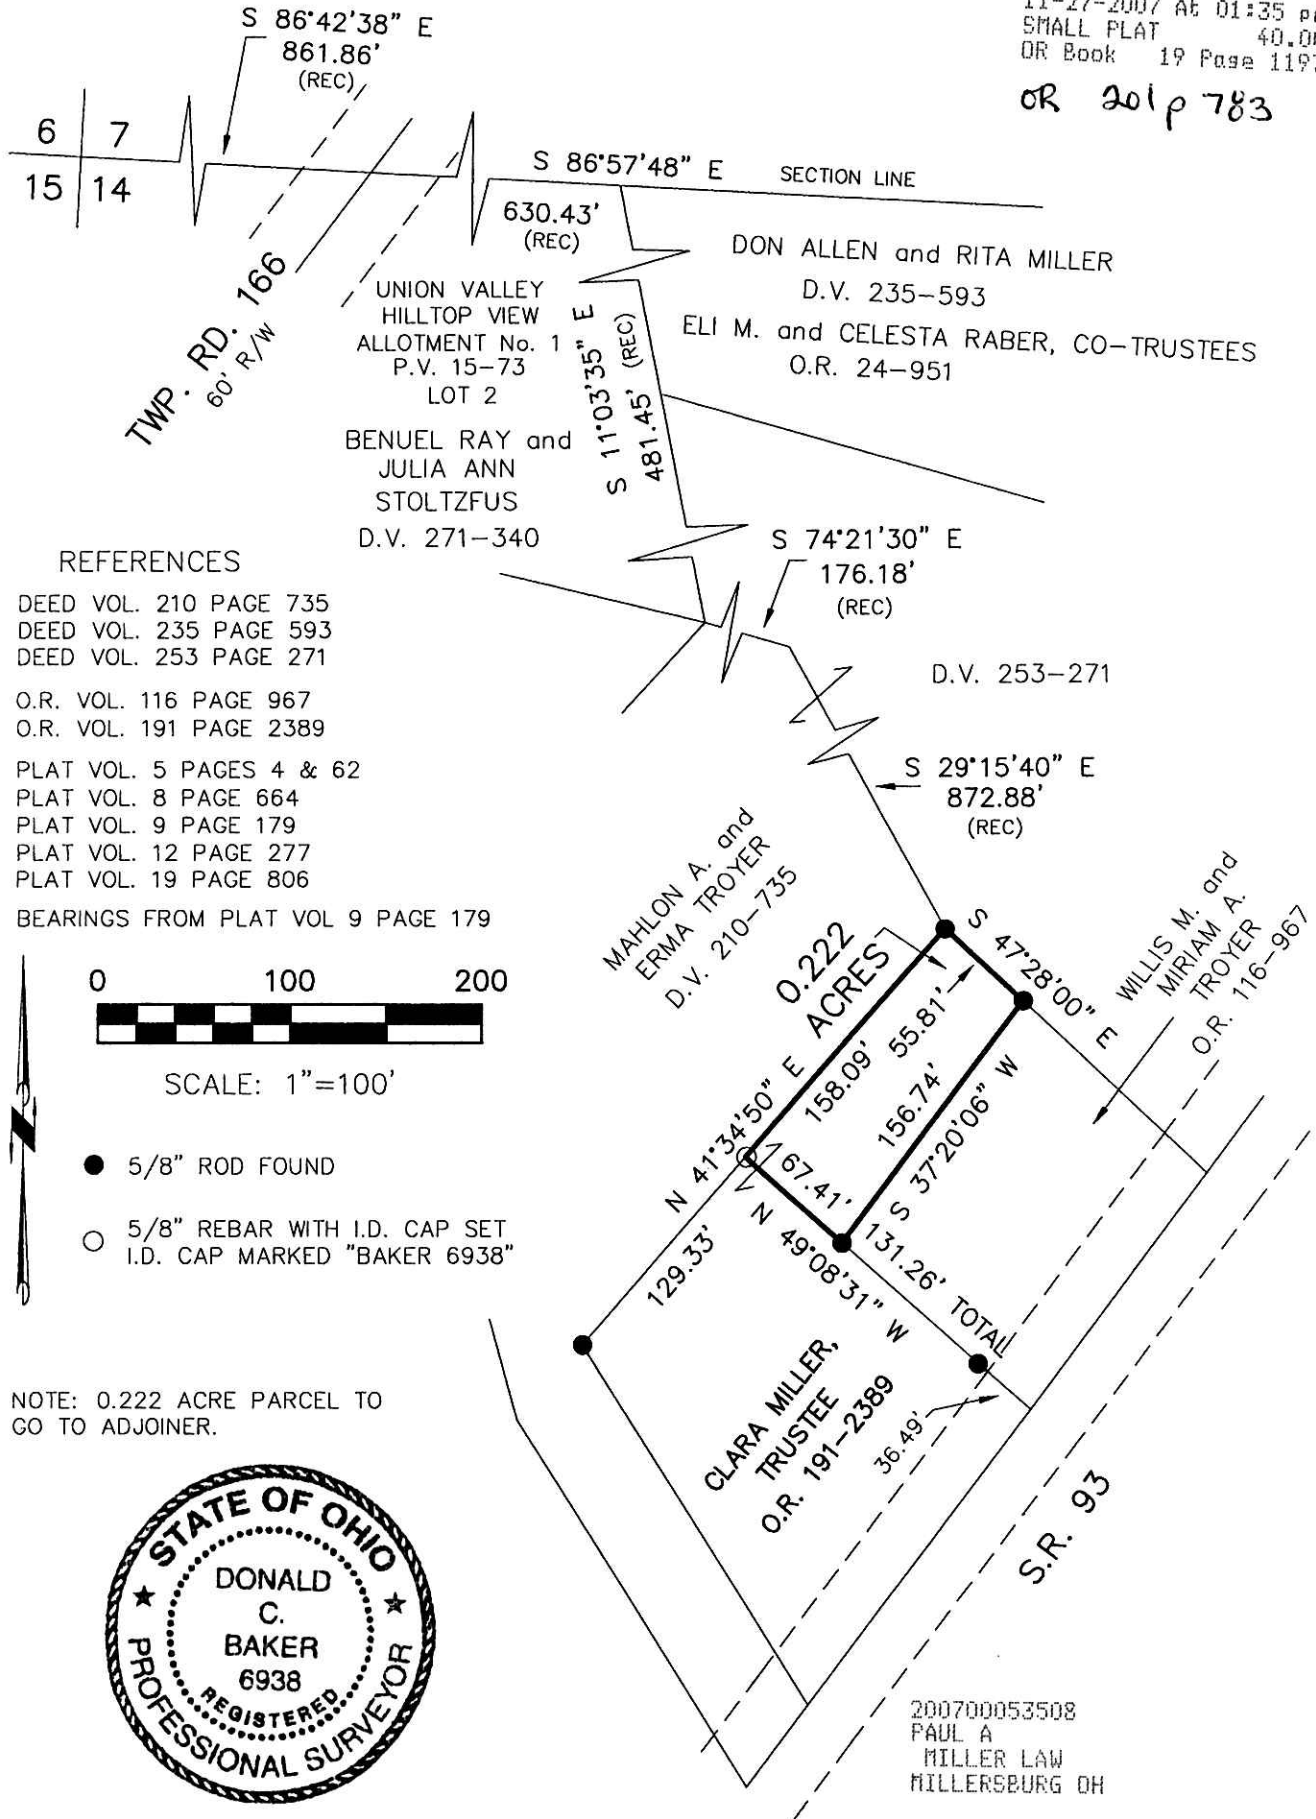


REFERENCES

DEED VOL. 210 PAGE 735
 DEED VOL. 235 PAGE 593
 DEED VOL. 253 PAGE 271

O.R. VOL. 116 PAGE 967
 O.R. VOL. 191 PAGE 2389

PLAT VOL. 5 PAGES 4 & 62
 PLAT VOL. 8 PAGE 664
 PLAT VOL. 9 PAGE 179
 PLAT VOL. 12 PAGE 277
 PLAT VOL. 19 PAGE 806

BEARINGS FROM PLAT VOL 9 PAGE 179

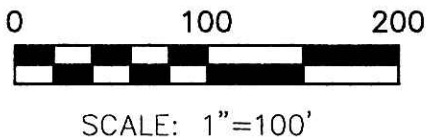

- 5/8" ROD FOUND
- 5/8" REBAR WITH I.D. CAP SET I.D. CAP MARKED "BAKER 6938"

NOTE: 0.222 ACRE PARCEL TO GO TO ADJOINER.



I CERTIFY THIS SURVEY TO BE CORRECT TO THE BEST OF MY KNOWLEDGE.

Donald C Baker
 DONALD C. BAKER P.S. 6938
 DATE: AUG. 29, 2007

ALG\AEG
 File Name: WORK2\S-517-07\ERZ



DONALD C. BAKER SURVEYING
 138 N. CLAY ST.
 MILLERSBURG, OHIO, 44654
 PH. 330-674-4788
 FAX. 330-674-6027

PLAT APPROVED

10/16/2007