

WALNUT CREEK TOWNSHIP  
N.W. QTR. SECTION 19  
T-9 N; R-5 W  
HOLMES COUNTY, OHIO

200700053571  
Filed for Record in  
HOLMES COUNTY, OH  
SALLY MILLER  
11-30-2007 At 01:46 pm.  
SMALL PLAT 40.00  
OR Book 19 Page 1201 - 1201  
ORV 201 page 1034

SURVEYED FOR: BEN MAST


REFERENCES

DEED VOL. 266 PAGE 231  
DEED VOL. 269 PAGE 589

O.R. VOL. 40 PAGE 546  
O.R. VOL. 182 PAGE 756

PLAT VOL. 7 PAGE 437  
PLAT VOL. 14 PAGE 624  
PLAT VOL. 15 PAGE 47

BEARINGS FROM PLAT VOL. 15 PAGE 47

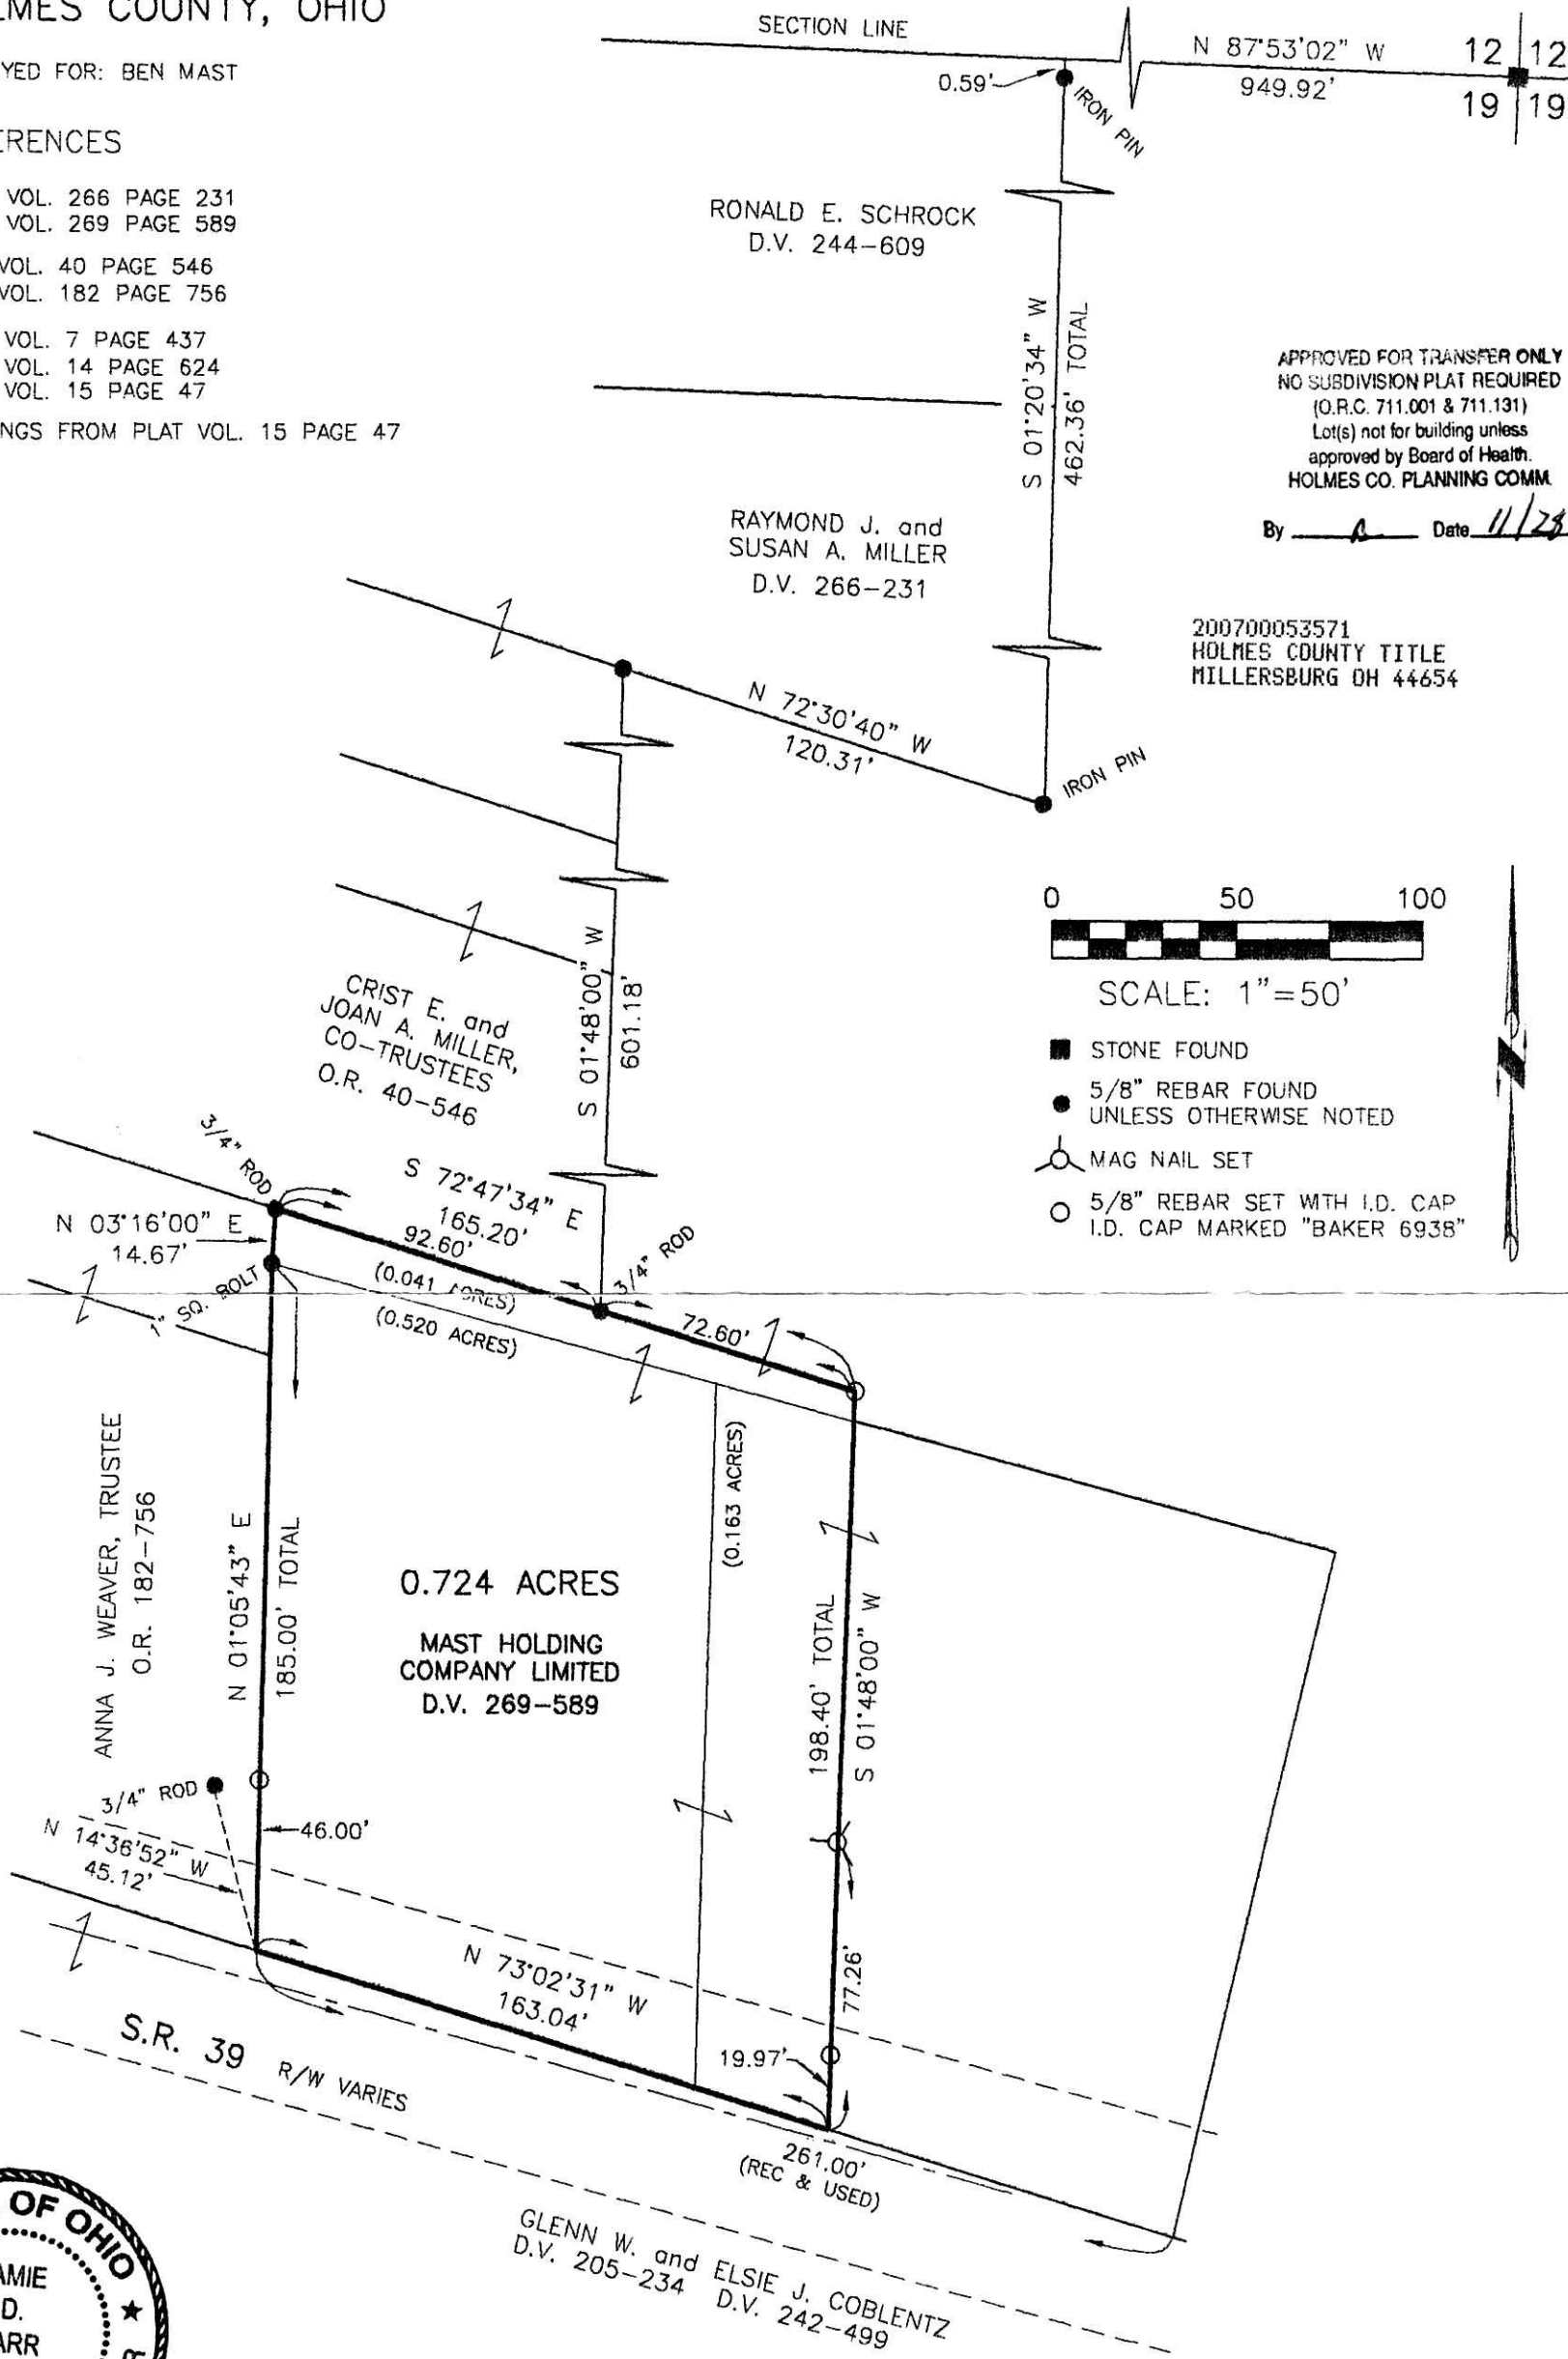


I CERTIFY THIS SURVEY TO BE CORRECT  
TO THE BEST OF MY KNOWLEDGE.

JAMIE D. DARR P.S. 7755  
DATE: OCT. 8, 2007  
JDD\ALG  
FILE NAME: WORK3\S-597-07\ERZ

PLAT APPROVED

10/29/2007

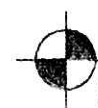

DONALD C. BAKER SURVEYING  
138 N. CLAY STREET  
MILLERSBURG, OHIO 44654  
PH. 330-674-4788  
FAX 330-674-6027