


HARDY TOWNSHIP  
 2ND. QTR., LOT 16  
 T-9 N; R-7 W  
 HOLMES COUNTY, OHIO

Instrument Book Page  
 200700053901 OR 19 1215

SURVEYED FOR: ERIC STROUSE


200700053901  
 Filed for Record in  
 HOLMES COUNTY, OH  
 SALLY MILLER  
 12-27-2007 At 01:36 pm.  
 SMALL PLAT 40.00  
 OR Book 19 Page 1215 - 1215  
 OR V 201 page 2442

200700053901  
 BLAIR BOWER ATTY  
 MILLERSBURG OH

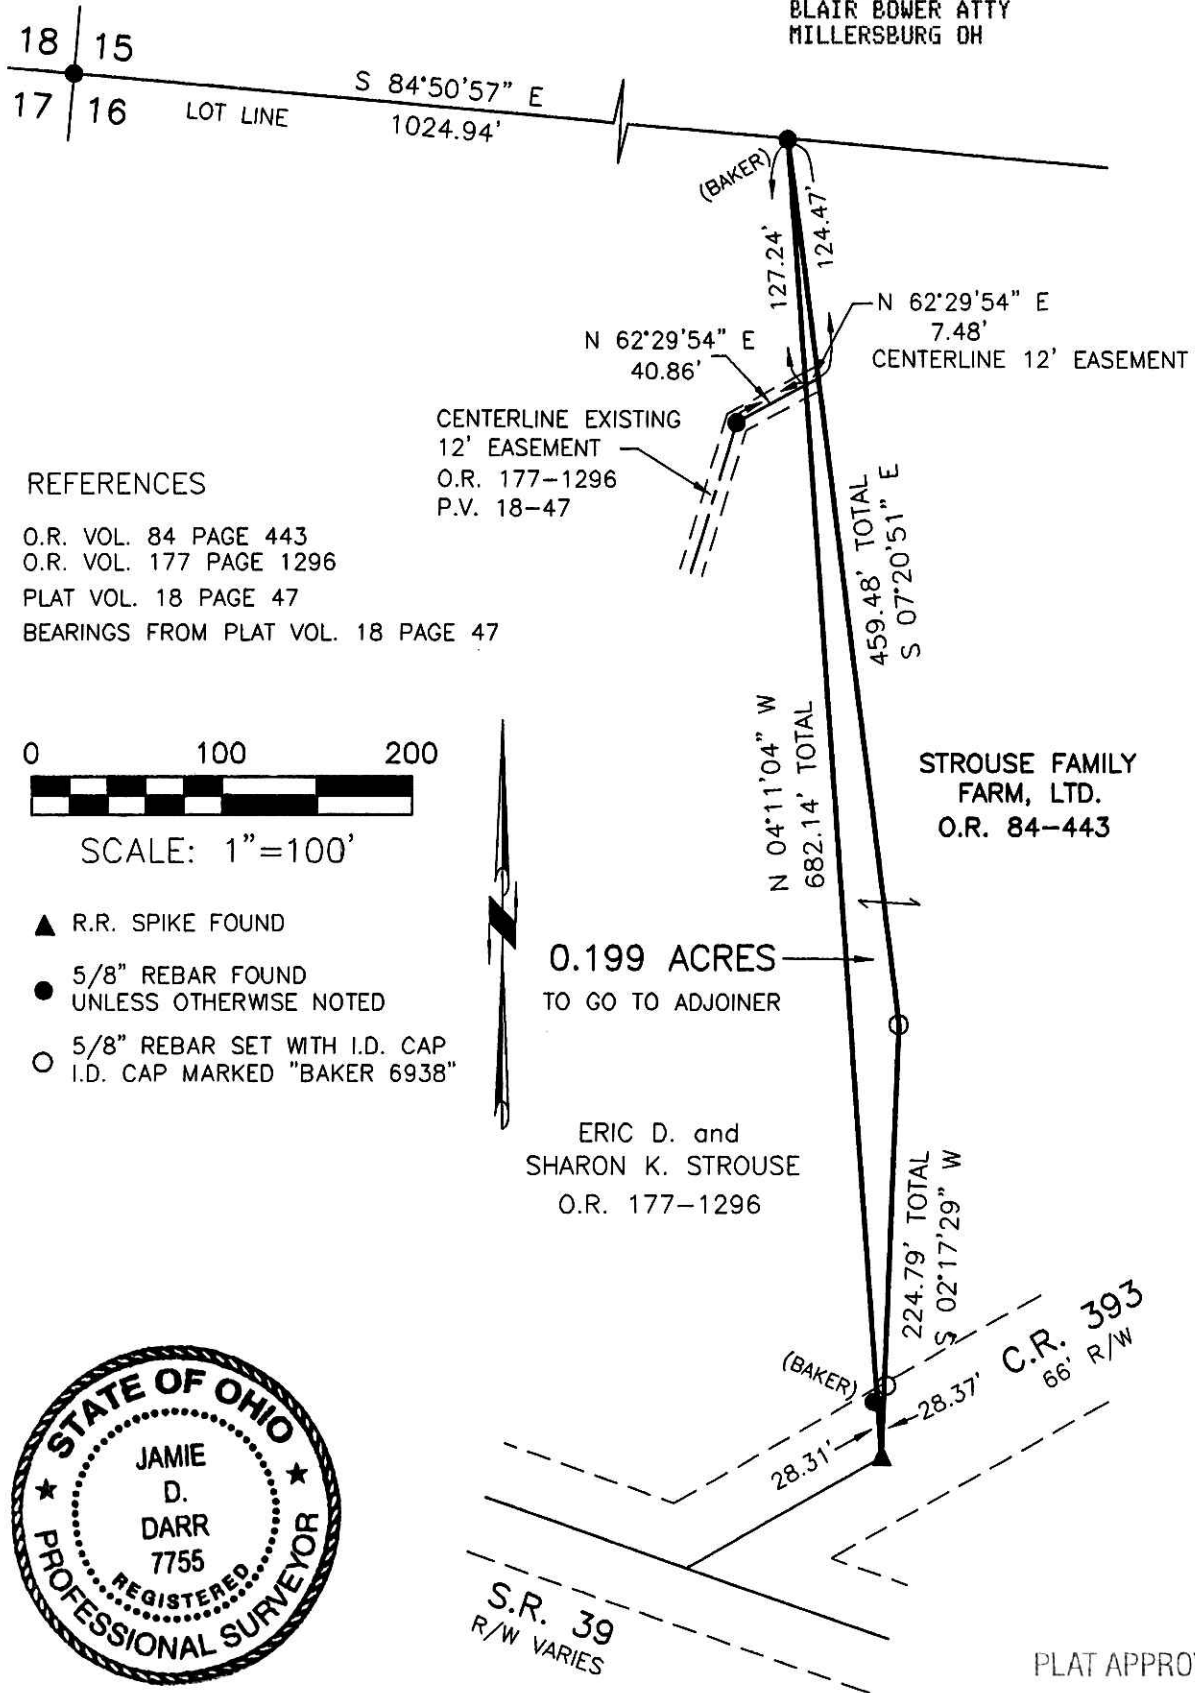

REFERENCES

O.R. VOL. 84 PAGE 443  
 O.R. VOL. 177 PAGE 1296  
 PLAT VOL. 18 PAGE 47  
 BEARINGS FROM PLAT VOL. 18 PAGE 47

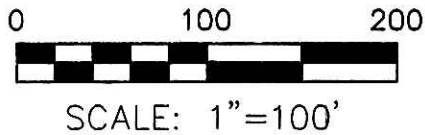

- ▲ R.R. SPIKE FOUND
- 5/8" REBAR FOUND  
UNLESS OTHERWISE NOTED
- 5/8" REBAR SET WITH I.D. CAP  
I.D. CAP MARKED "BAKER 6938"



I CERTIFY THIS SURVEY TO BE CORRECT  
 TO THE BEST OF MY KNOWLEDGE.

*[Signature]*  
 JAMIE D. DARR P.S. 7755  
 DATE: AUG. 2, 2007  
 JDD  
 FILE NAME: WORK3\S-500-07\ERZ



DONALD C. BAKER SURVEYING  
 138 N. CLAY STREET  
 MILLERSBURG, OHIO 44654  
 PH. 330-674-4788  
 FAX 330-674-6027

PLAT APPROVED

*12/17/2007*