


MECHANIC TOWNSHIP  
N.E. QTR. SECTION 3  
T-8 N; R-6 W  
HOLMES COUNTY, OHIO

SURVEYED FOR: HENRY RABER

REFERENCES

- DEED VOL. 204 PAGE 655
- DEED VOL. 214 PAGE 739
- DEED VOL. 258 PAGE 924
- DEED VOL. 9 PAGE 328
- DEED VOL. 45 PAGE 547
- O.R. VOL. 41 PAGE 528
- O.R. VOL. 46 PAGE 436
- O.R. VOL. 157 PAGE 74 & 79
- O.R. VOL. 174 PAGE 59
- O.R. VOL. 175 PAGE 2339
- O.R. VOL. 178 PAGE 268
- O.R. VOL. 186 PAGE 222
- O.R. VOL. 194 PAGE 3054
- O.R. VOL. 19 PAGE 18
- O.R. VOL. 199 PAGE 3368
- PLAT VOL. 16 PAGE 894
- PLAT VOL. 14 PAGE 457
- PLAT VOL. 16 PAGE 170
- PLAT VOL. 19 PAGE 135
- PLAT VOL. 10 PAGE 781
- PLAT VOL. 19 PAGE 604
- PLAT VOL. 19 PAGE 136

BEARINGS FROM PLAT VOL. 16 PAGE 170

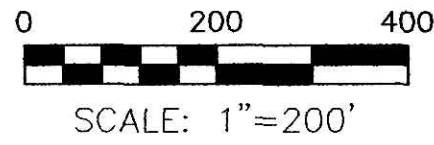

- STONE FOUND
- ▲ R.R. SPIKE FOUND
- 5/8" REBAR FOUND UNLESS OTHERWISE NOTED
- △ R.R. SPIKE SET
- 5/8" REBAR SET WITH I.D. CAP I.D. CAP MARKED "BAKER 6938"



I CERTIFY THIS SURVEY TO BE CORRECT TO THE BEST OF MY KNOWLEDGE.




*Donald C. Baker*  
DONALD C. BAKER P.S. 6938  
DATE: SEPTEMBER 27, 2007  
REVISED: OCTOBER 18, 2007  
(INVOICE #64907)  
KES\ALG\ERZ  
FILE NAME: WORK3\S-573-07\DCB

DONALD C. BAKER SURVEYING  
138 N. CLAY STREET  
MILLERSBURG, OHIO 44654  
PH. 330-674-4788  
FAX 330-674-6027

Instrument Book Page  
200800054410 OR 19 1239

200800054410  
Filed for Record in  
HOLMES COUNTY, OH  
SALLY MILLER  
01-30-2008 At 02:10 PM.  
PLAT NED 43.20  
DR Book 19 Page 1239 - 1239  
ORV 2002 pages 984-990

200800054410  
MILLER, MAST & MASON ATTY  
MILLERSBURG OH

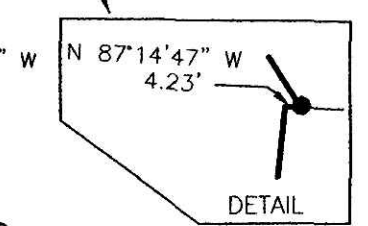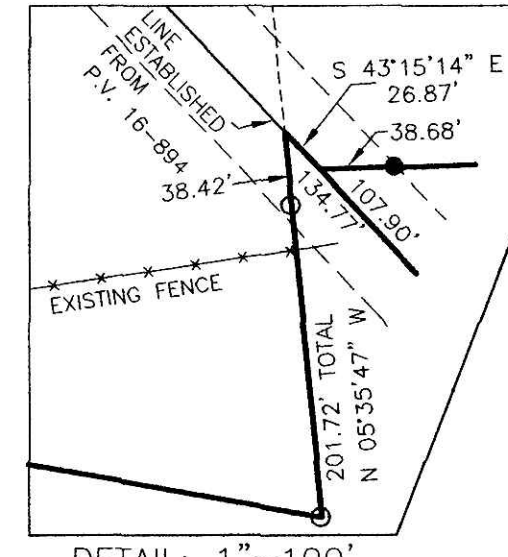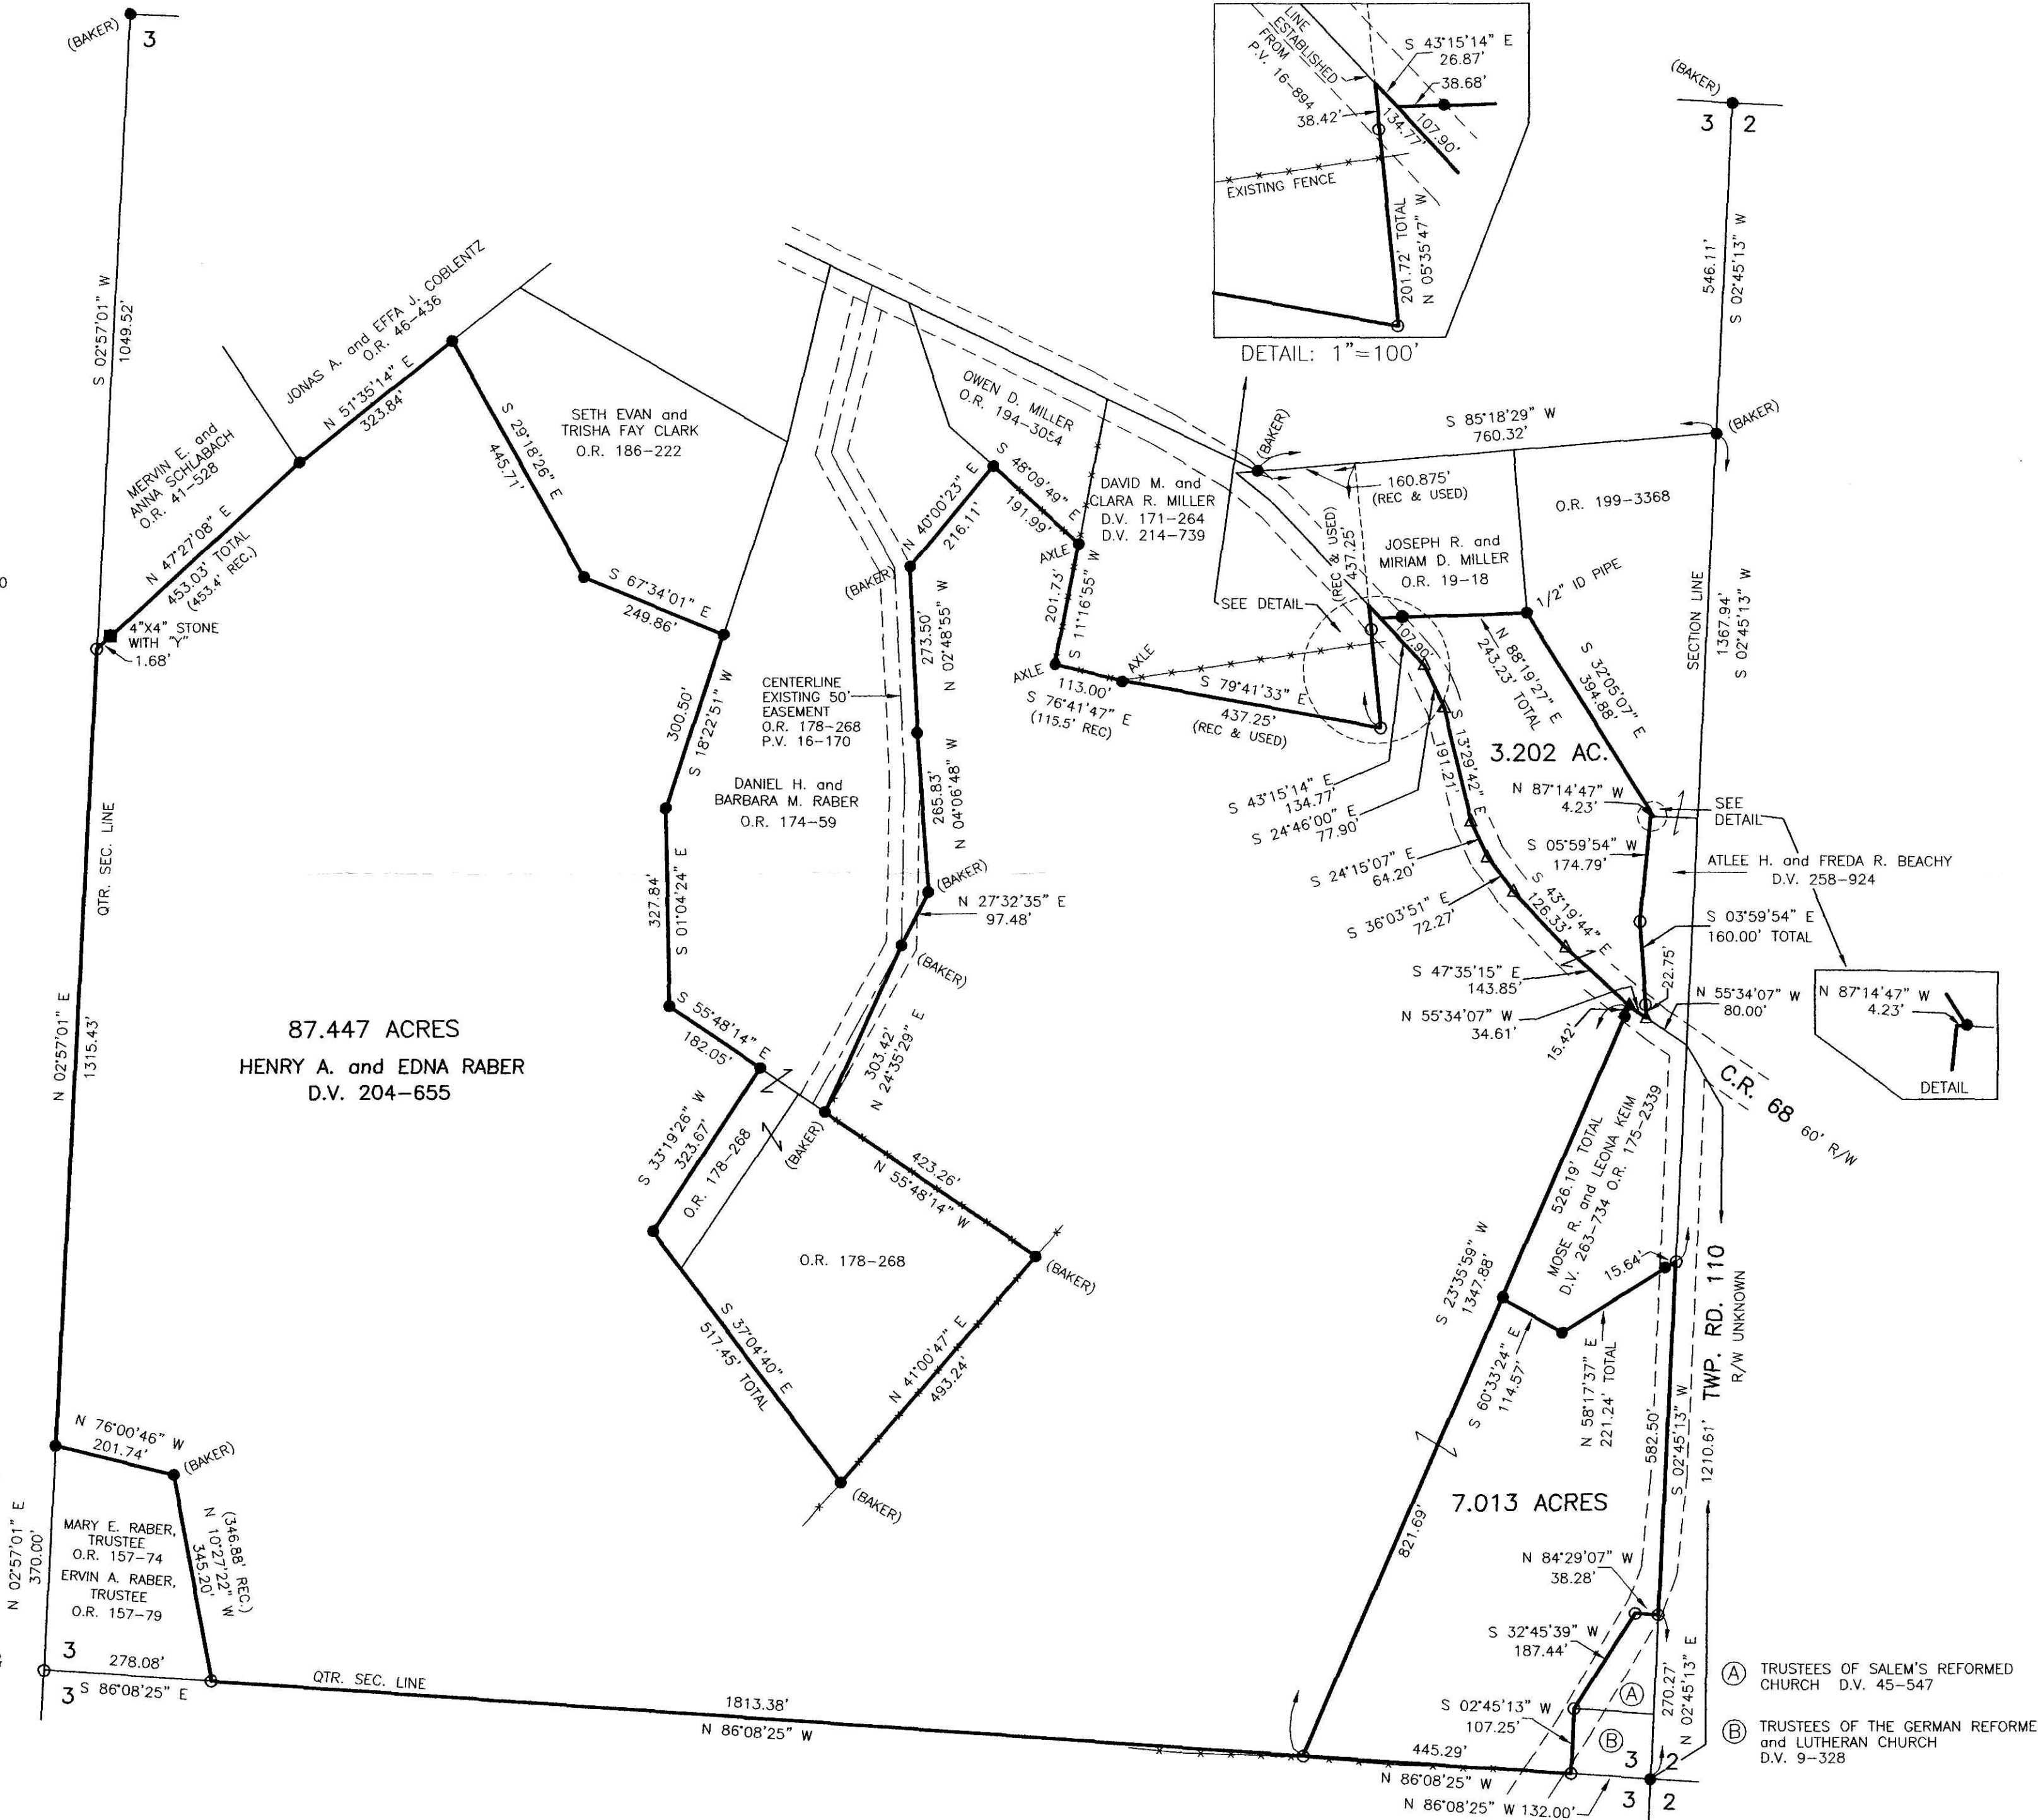

APPROVED FOR TRANSFER ONLY  
NO SUBDIVISION PLAT REQUIRED  
(O.R.C. 711.001 & 711.131)  
Lot(s) not for building unless  
approved by Board of Health,  
HOLMES CO. PLANNING COMM.

By *[Signature]* Date *11/16/07*

- (A) TRUSTEES OF SALEM'S REFORMED CHURCH D.V. 45-547
- (B) TRUSTEES OF THE GERMAN REFORMED and LUTHERAN CHURCH D.V. 9-328

PLAT APPROVED

*10/31/2007*