



200800054437
 RICK &
 TILMAN ATTYS
 LOUDONVILLE OH

Instrument Book Page
 200800054437 DR 19 1243

200800054437
 Filed for Record in
 HOLMES COUNTY, OH
 SALLY MILLER
 01-31-2008 At 01:03 pm.
 SMALL PLAT 40.00
 DR Book 19 Page 1243 - 1243
 CR 202 p 1102

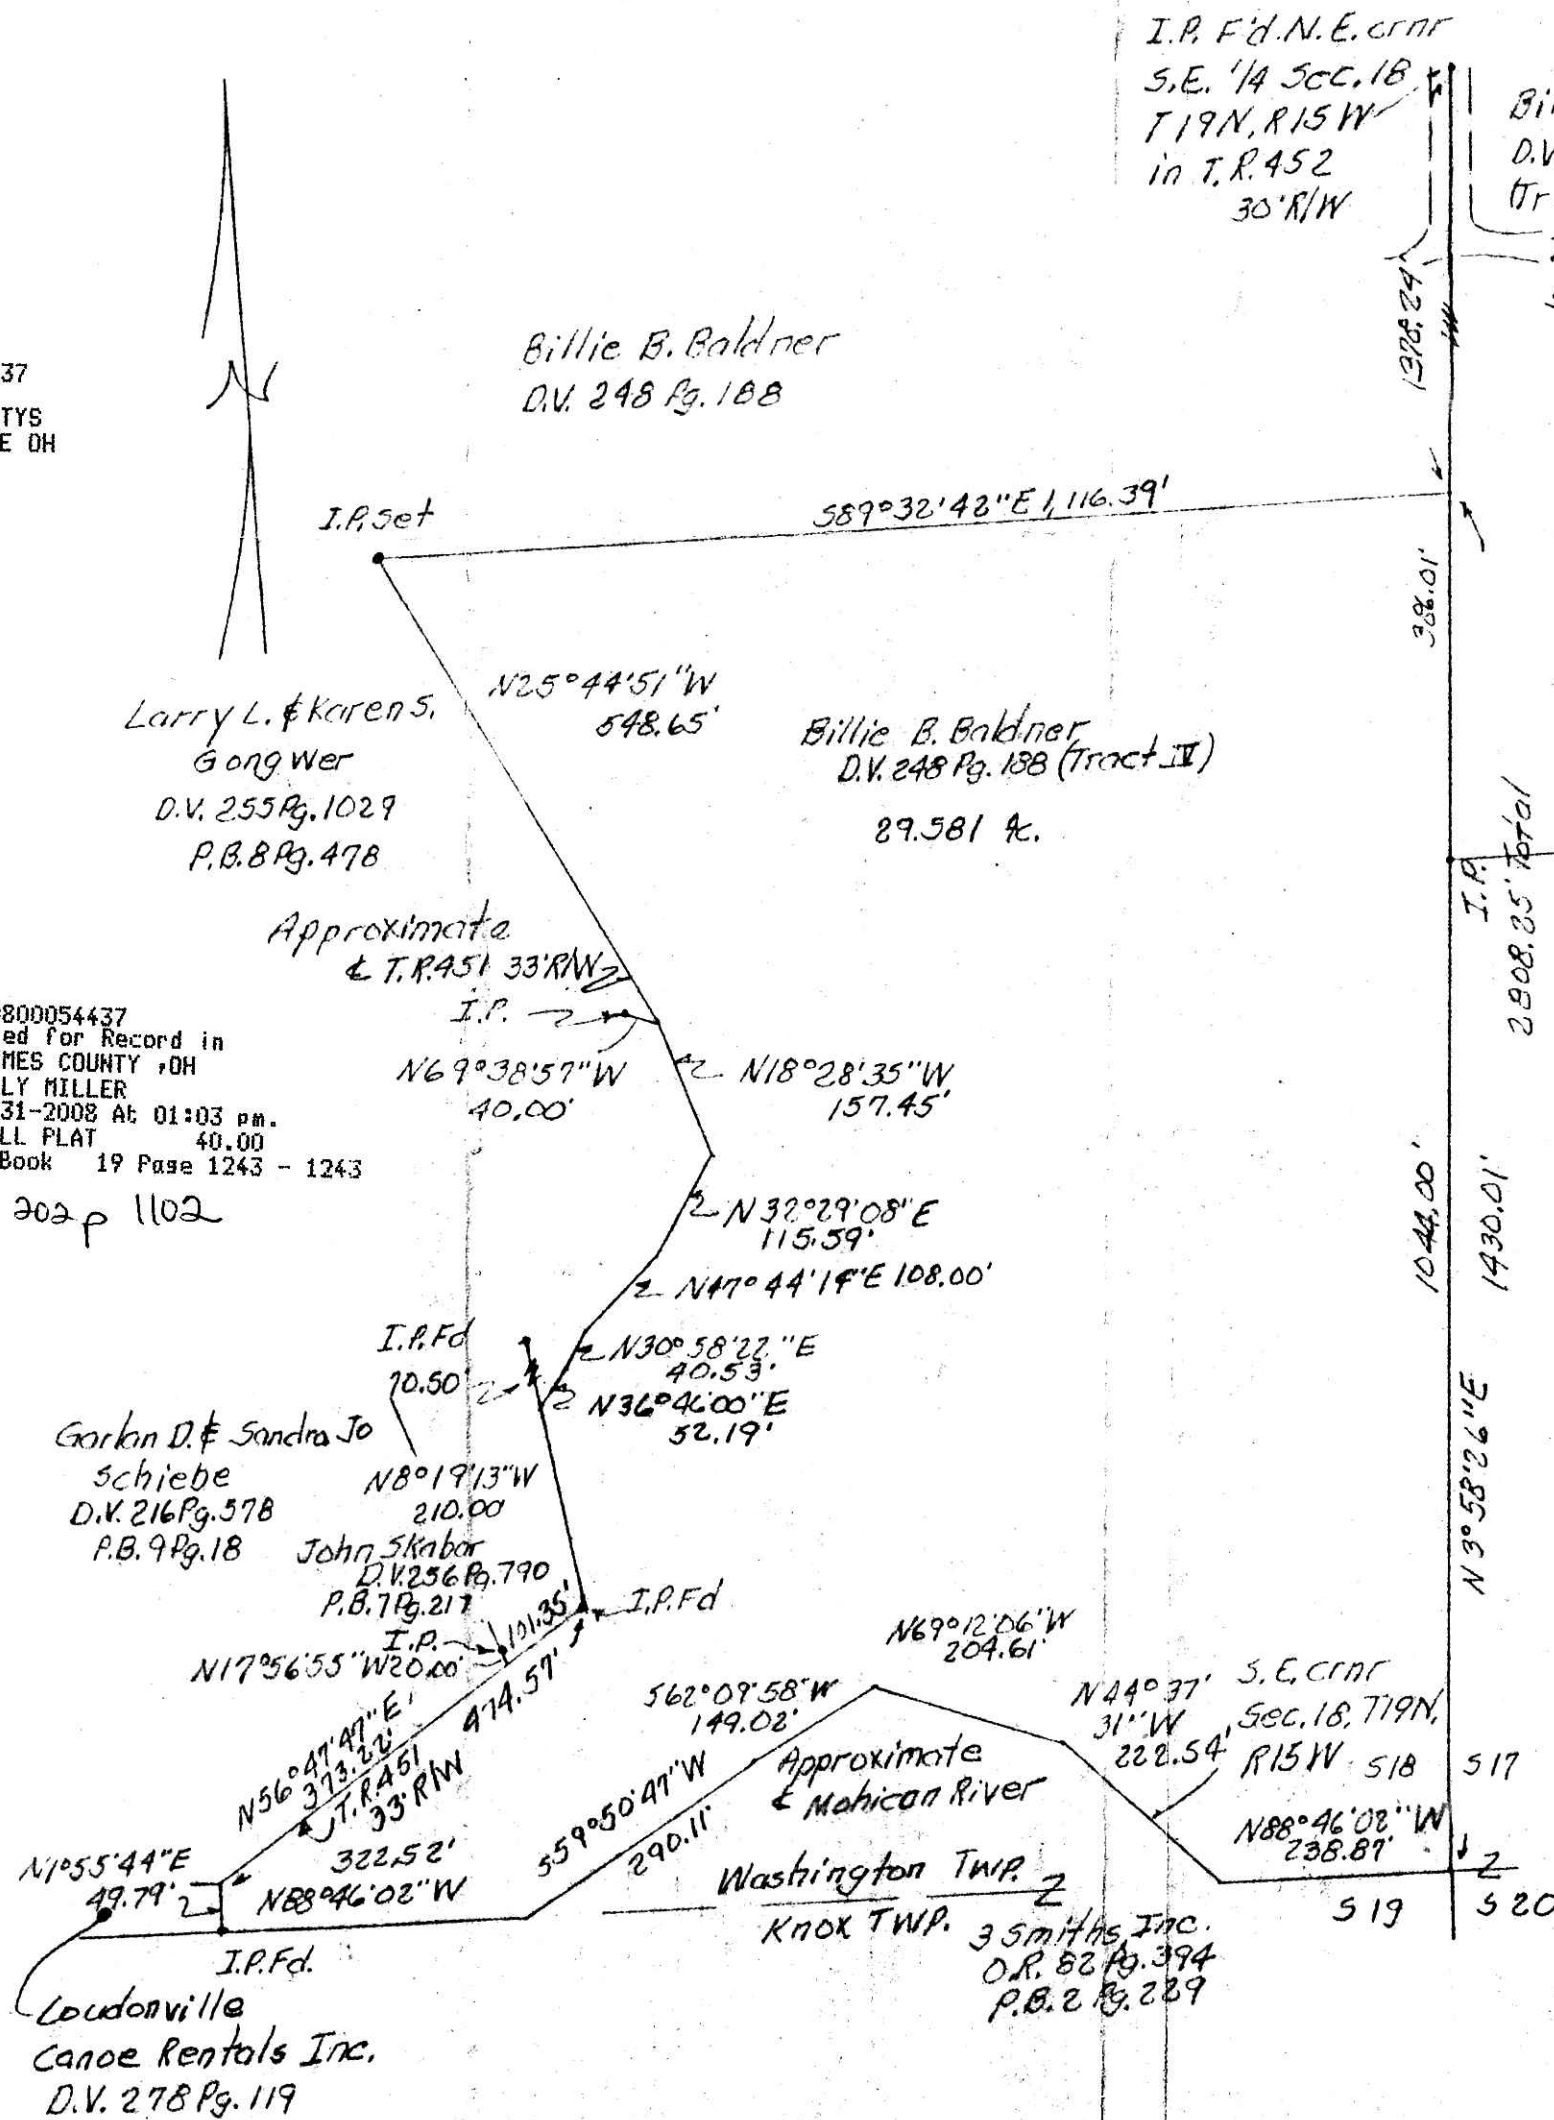

Bearing basis: P.B. 19 Pg. 1075
 All set in on pins are 5/8x30"
 rebar, RLK 5193
 Intrusion: P.B. 4 Pg. 431
 D.V. 248 Pg. 188
 Tax Map
 P.B. 7 Pg. 717, D.V. 256 Pg. 790
 D.V. 27 Pg. 119, P.B. 8 Pg. 116
 O.R. 82 Pg. 394, P.B. 2 Pg. 289
 D.V. 255 Pg. 1029, P.B. 8 Pg. 478
 O.R. 198 Pg. 757, P.B. 19 Pg. 1075

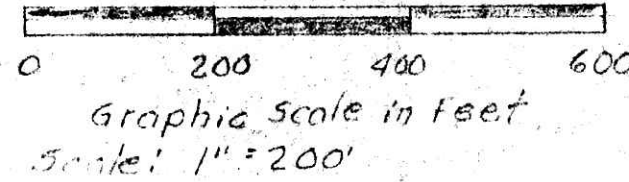

Survey and description by
 Robert L. Kasner P.E., P.S.
 7007 S. R. 39
 Millersburg, Oh. 44654
 330 674 9146
 9/14/07
 Robert L. Kasner P.E., P.S.
 Sec. 18, T19N, R15W of
 Washington Twp.
 Holmes Co., Ohio



Kathryn M. Bowling
 O.R. 198 Pg. 757
 P.B. 19 Pg. 1075

PLAT APPROVED
 12/27/2007