

RICHLAND TOWNSHIP
 N.W. & S.W. QTRS. SECTION 11
 T-8 N; R-9 W
 HOLMES COUNTY, OHIO

SURVEYED FOR: REX MARMET

Instrument 200800054722 DR Book Page 19 1249



200800054722
 Filed for Record in
 HOLMES COUNTY, OH
 SALLY MILLER
 02-20-2008 At 03:25 pm.
 SMALL PLAT 40.00
 DR Book 19 Page 1249 - 1249
 ORV 202 pages 2397+2400

200800054722
 BLAIR BOWER ATTY
 MILLERSBURG OH


REFERENCES

- DEED VOL. 44 PAGE 446
- DEED VOL. 216 PAGE 658
- DEED VOL. 226 PAGE 559
- DEED VOL. 242 PAGE 5
- O.R. VOL. 195 PAGE 3058
- PLAT VOL. 9 PAGE 27
- PLAT VOL. 18 PAGE 502
- PLAT VOL. 19 PAGE 977
- BEARINGS FROM PLAT VOL. 18 PAGE 502

DONALD D. and
 GRETA C. SNYDER
 D.V. 242-5

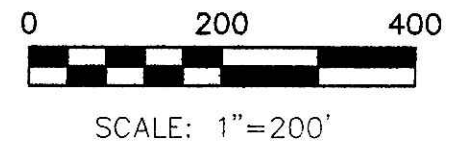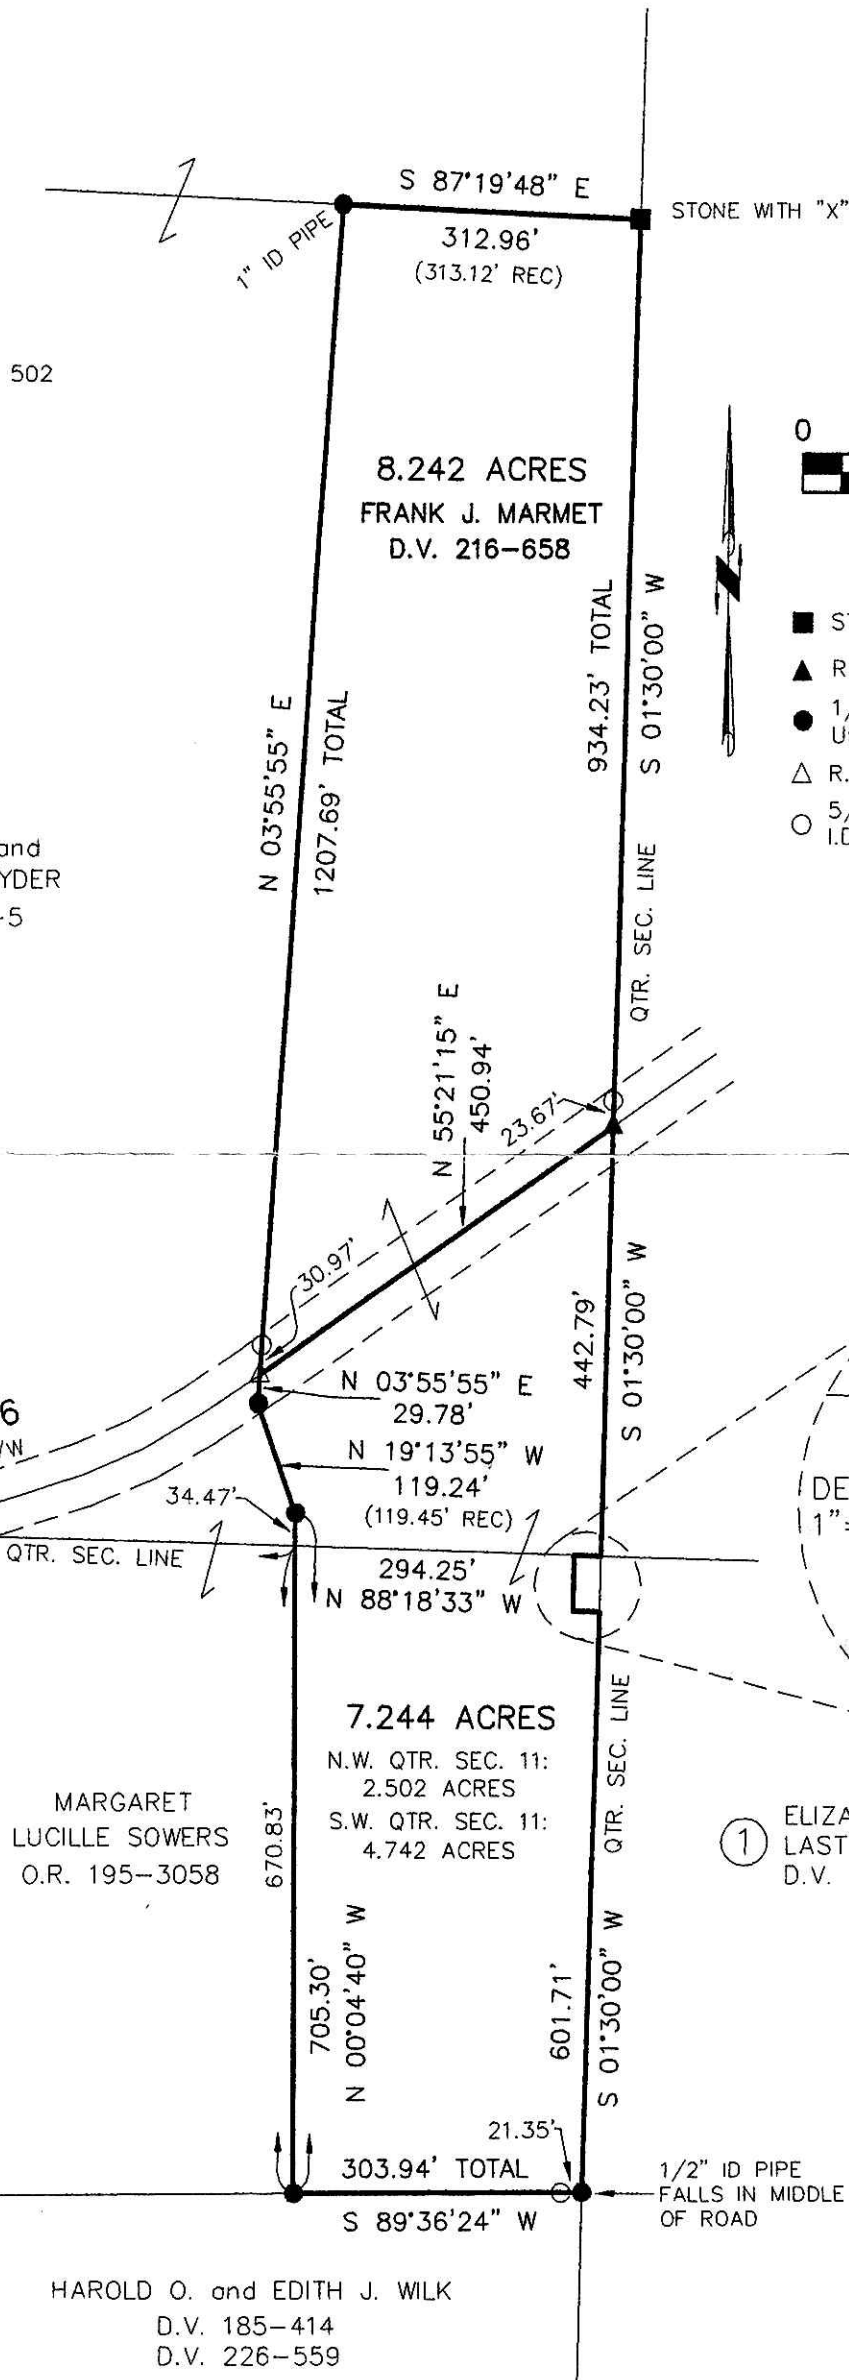

- STONE FOUND
- ▲ R.R. SPIKE FOUND
- 1/2" ID PIPE FOUND UNLESS OTHERWISE NOTED
- △ R.R. SPIKE SET
- 5/8" REBAR WITH I.D. CAP SET I.D. CAP MARKED "BAKER 6938"

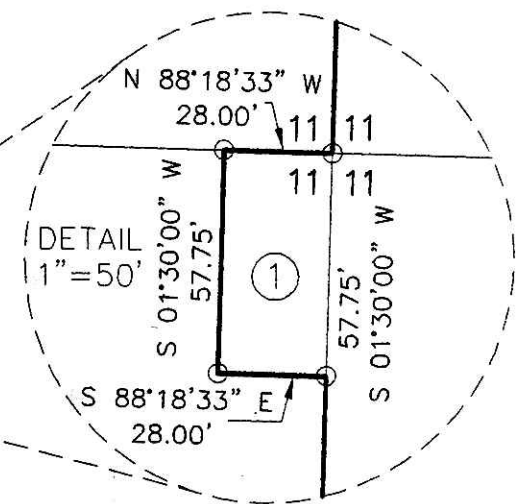

① ELIZA B. BUCY
 LAST KNOWN OWNER
 D.V. 44-446



DONALD C. BAKER SURVEYING
 138 N. CLAY ST.
 MILLERSBURG, OHIO, 44654
 PH. 330-674-4788
 FAX. 330-674-6027

PLAT APPROVED

2/13/2008

I CERTIFY THIS SURVEY TO BE CORRECT
 TO THE BEST OF MY KNOWLEDGE.

Donald C. Baker
 DONALD C. BAKER P.S. 6938
 DATE: NOV. 12, 2007

FDB\AEG
 File Name: WORK2\S-676-07\ERZ