

PAINT TOWNSHIP  
3RD. QTR., LOTS 3 & 4  
T-10 N; R-5 W  
HOLMES COUNTY, OHIO

Instrument 200800054770 OR Book 19 Page 1253

SURVEYED FOR: JACOB MAST

REFERENCES

DEED VOL. 183 PAGE 438  
DEED VOL. 214 PAGES 700 & 702  
DEED VOL. 240 PAGE 488

O.R. VOL. 35 PAGE 782  
O.R. VOL. 37 PAGE 109  
O.R. VOL. 101 PAGES 216 & 218  
O.R. VOL. 136 PAGE 891

PLAT VOL. 3 PAGE 47  
PLAT VOL. 17 PAGES 192 & 459  
PLAT VOL. 18 PAGE 188

BEARINGS FROM PLAT VOL.18 PAGE 188

0 200 400

SCALE: 1"=200'

- 5/8" REBAR FOUND UNLESS OTHERWISE NOTED
- ▲ R.R. SPIKE SET
- 5/8" REBAR SET WITH I.D. CAP I.D. CAP MARKED "BAKER 6938"

Ⓐ LIZZIE J. and KATIE J. YODER  
O.R. 136-891


200800054770  
Filed for Record in  
HOLMES COUNTY, OH  
SALLY MILLER, DH  
02-22-2008 At 03:27 pm.  
PLAT MED 43.20  
OR Book 19 Page 1253 - 1253  
OR 202 p 2640  
OR 202 p 2642  
OR 202 p 2644

200800054770  
CRITCHFIELD...  
& JOHNSTON ATTYS  
MILLERSBURG OH




I CERTIFY THIS SURVEY TO BE CORRECT TO THE BEST OF MY KNOWLEDGE.

*Donald C. Baker*  
DONALD C. BAKER P.S. 6938  
DATE: JULY 27, 2007  
FDB\ERZ-ALG  
FILE NAME: WORK3A\S-245-07\ERZ

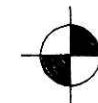

DONALD C. BAKER SURVEYING  
138 N. CLAY STREET  
MILLERSBURG, OHIO 44654  
PH. 330-674-4788  
FAX 330-674-6027

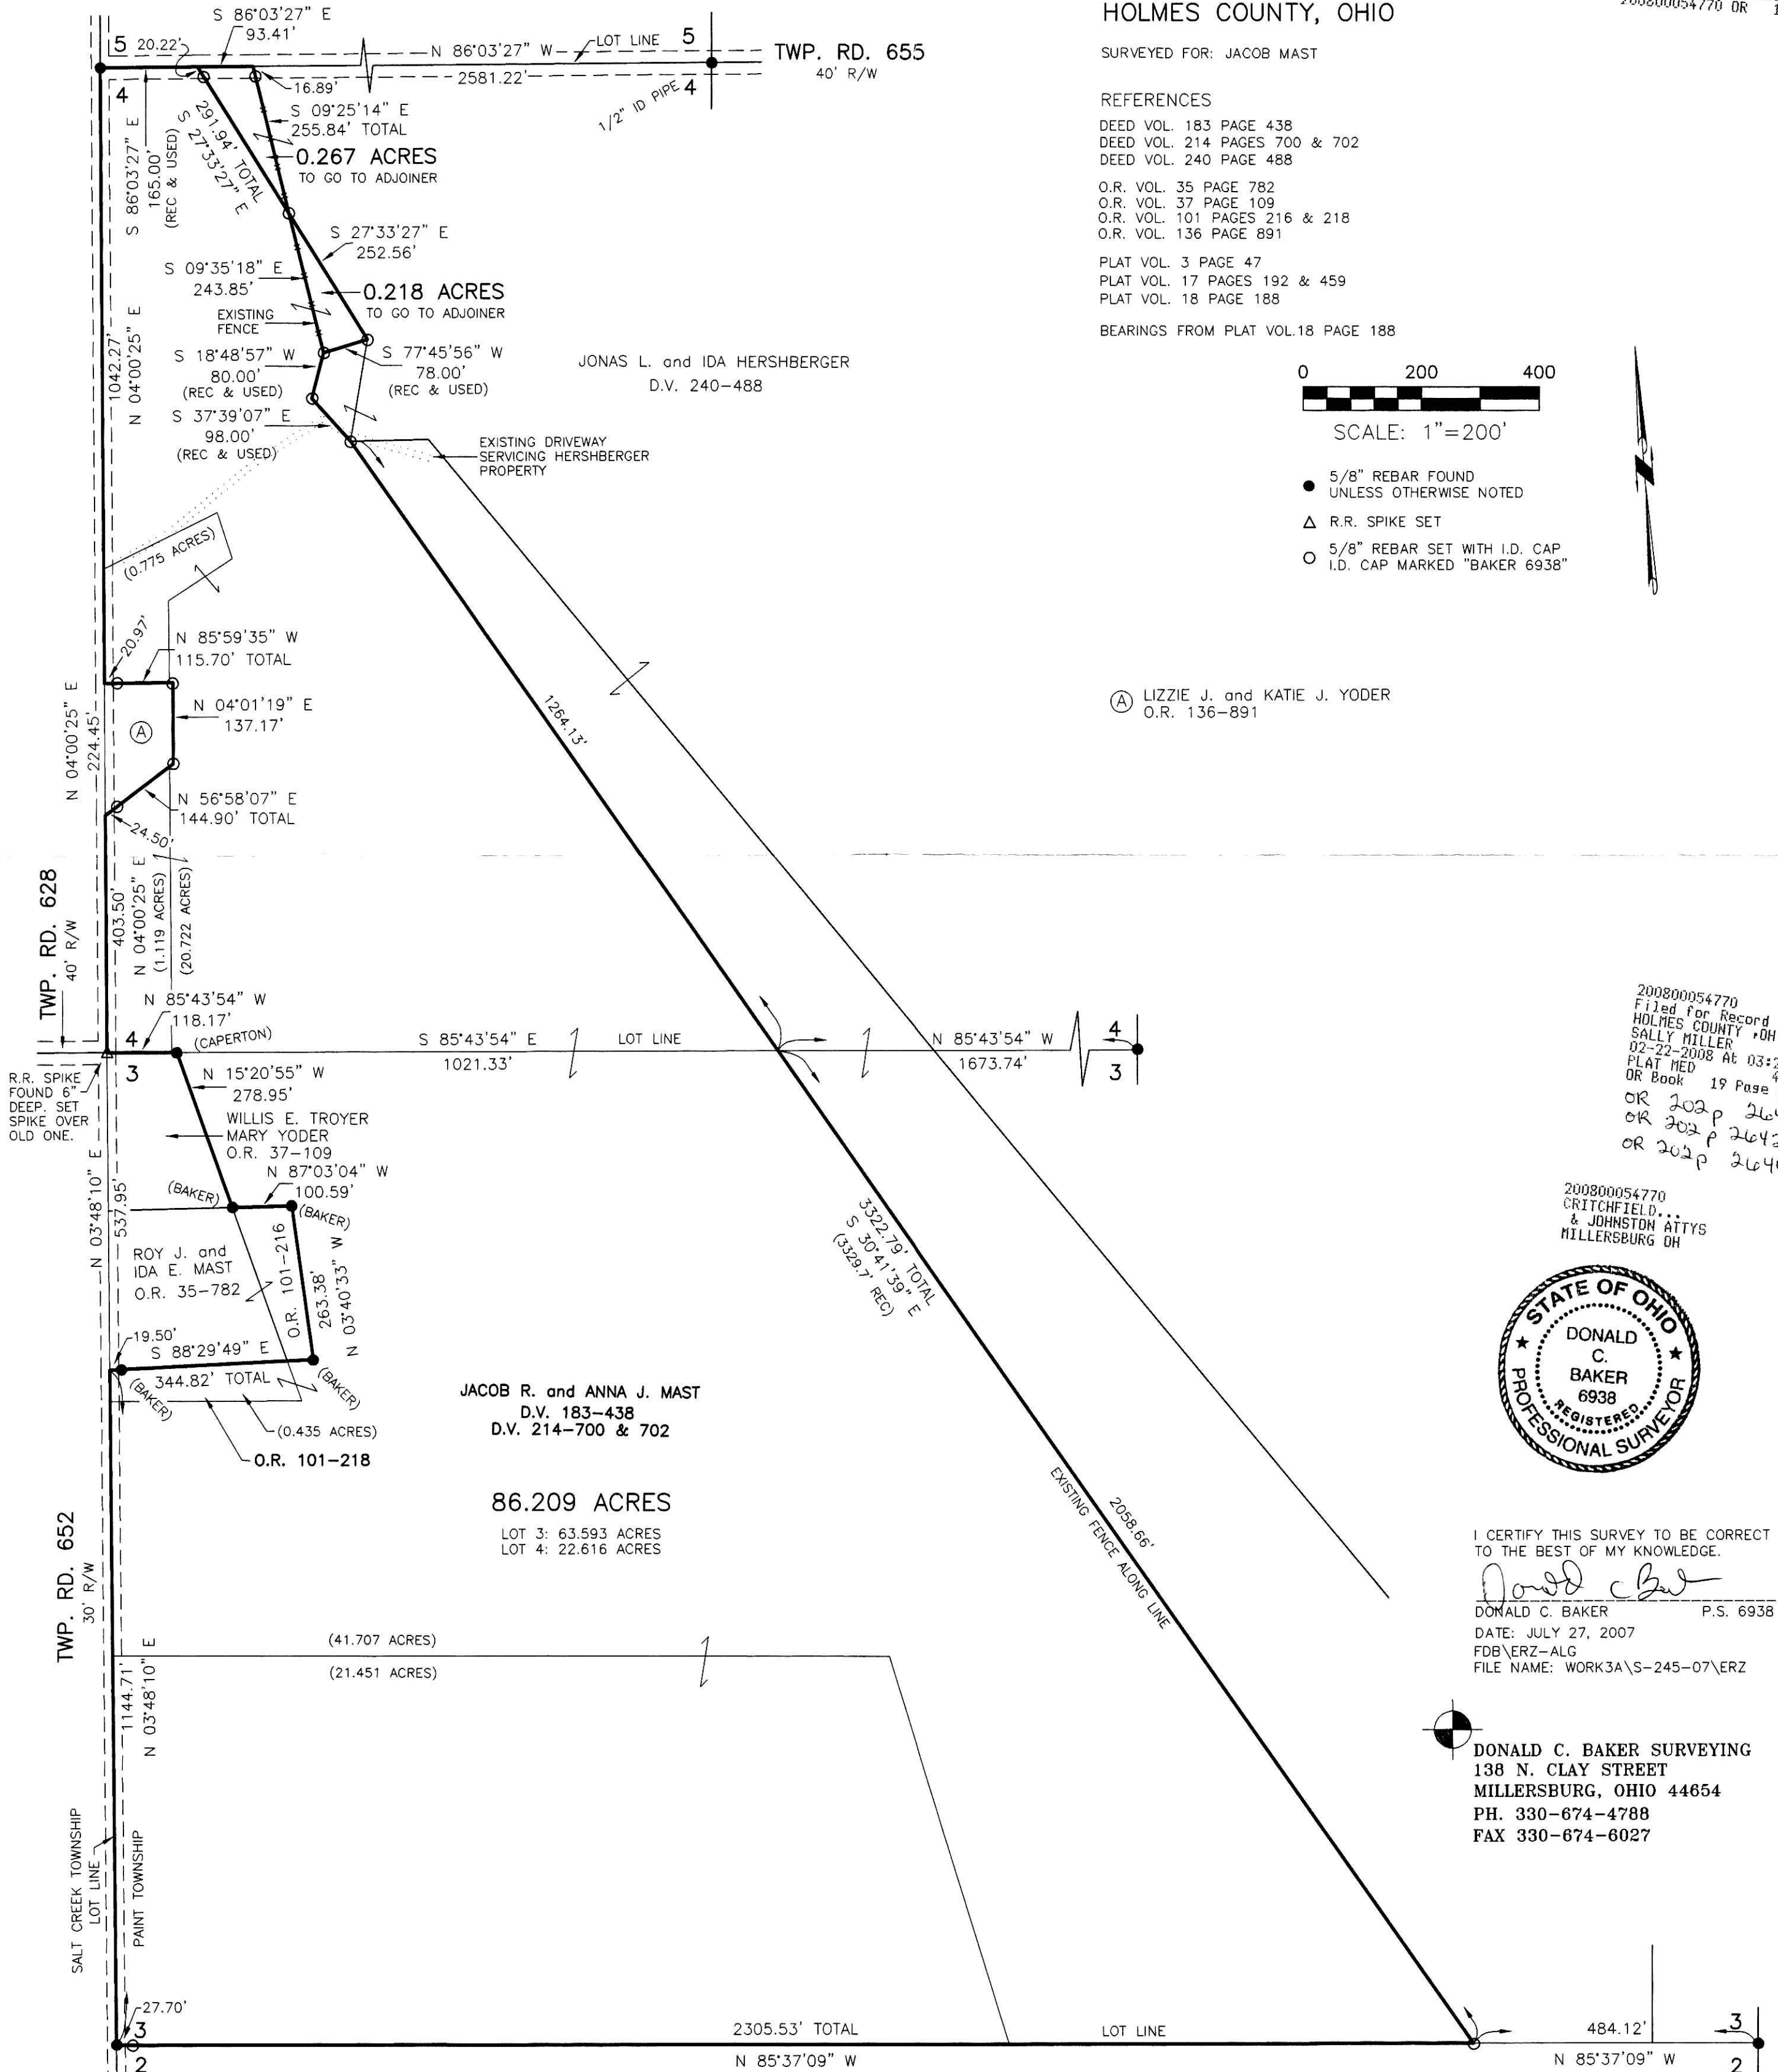

PLAT APPROVED

2/19/2008