

PRAIRIE TOWNSHIP
 3RD. QTR., LOT 1
 T-10 N; R-7 W
 HOLMES COUNTY, OHIO


SURVEYED FOR: TRICO ENTERPRISES

REFERENCES

O.R. VOL. 192 PAGE 1963
 PLAT VOL.12 PAGE 106
 PLAT VOL. 19 PAGE 843
 BEARINGS FROM PLAT VOL. 19 PAGE 843


200800054823
 Filed for Record in
 HOLMES COUNTY, OH
 SALLY MILLER
 02-26-2008 At 11:49 am.
 SMALL PLAT 40.00
 OR Book 19 Page 1256 - 1256

OR 202 p 2805

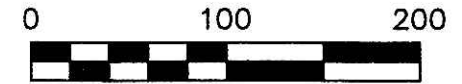

SCALE: 1"=100'

- 5/8" REBAR FOUND
UNLESS OTHERWISE NOTED
- ▲ R.R. SPIKE FOUND
- 5/8" REBAR WITH I.D. CAP SET
I.D. CAP MARKED "BAKER 6938"

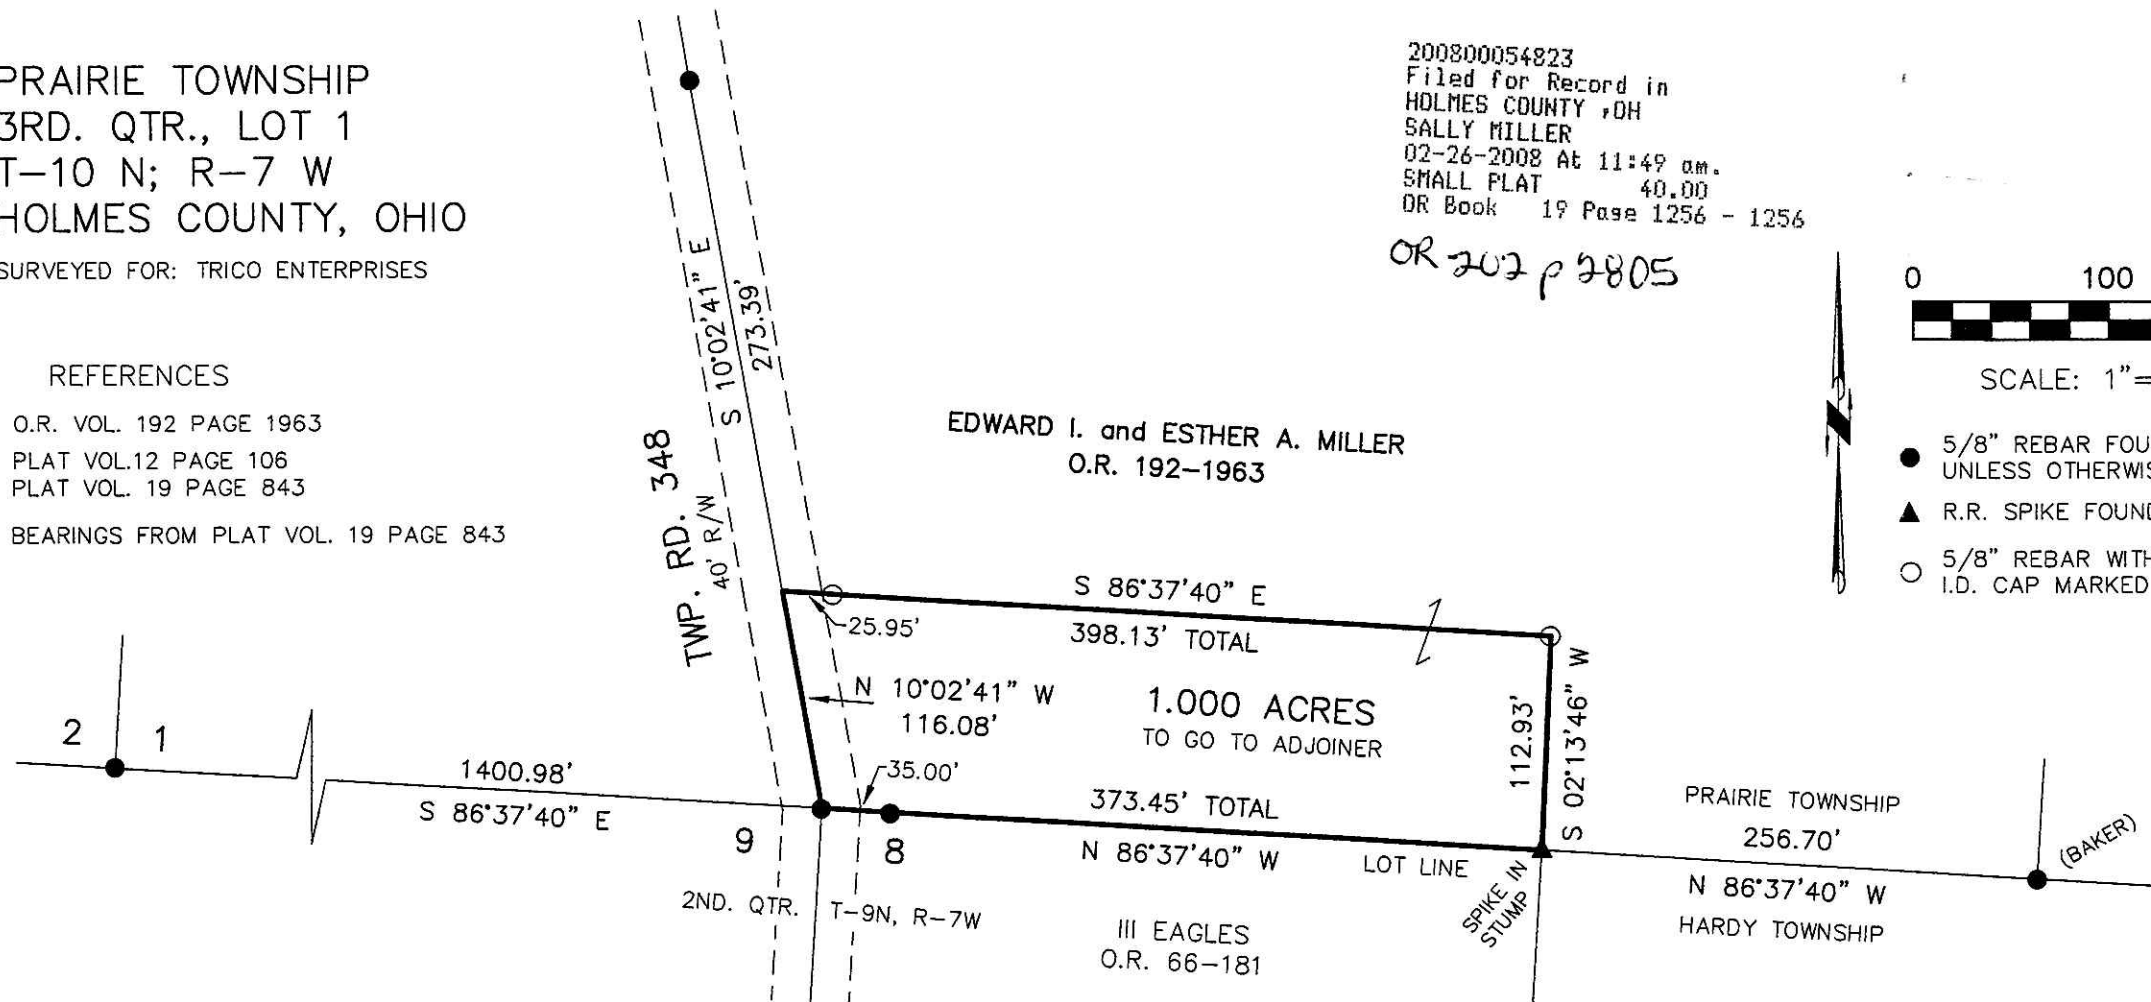


I CERTIFY THIS SURVEY TO BE CORRECT
 TO THE BEST OF MY KNOWLEDGE.

Donald C. Baker
 DONALD C. BAKER P.S. 6938
 DATE: AUG. 9, 2007

FDB\KES
 File Name: WORK2\S-474-07\ERZ



200800054823
 FRENCH RIDGE
 TITLE
 MILLERSBURG OH

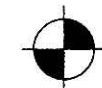

DONALD C. BAKER SURVEYING
 138 N. CLAY ST.
 MILLERSBURG, OHIO, 44654
 PH. 330-674-4788
 FAX. 330-674-6027

PLAT APPROVED

2/21/2008

Instrument 200800054823 OR Book 19 Page 1256