



HARDY TOWNSHIP
 2ND. QTR., LOT 22
 T-9 N; R-7 W
 HOLMES COUNTY, OHIO

SURVEYED FOR: ROD STARR

REFERENCES
 DEED VOL. 273 PAGE 513
 DEED VOL. 275 PAGE 19
 O.R. VOL. 137 PAGE 147
 O.R. VOL. 176 PAGE 2001
 PLAT VOL. 16 PAGES 43 & 210
 PLAT VOL. 18 PAGE 510
 BEARINGS FROM PLAT VOL. 16 PAGE 43

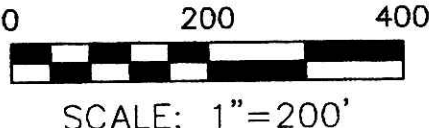

- ▲ R.R. SPIKE FOUND
- 5/8" REBAR FOUND UNLESS OTHERWISE NOTED
- 5/8" REBAR SET WITH I.D. CAP I.D. CAP MARKED "BAKER 6938"

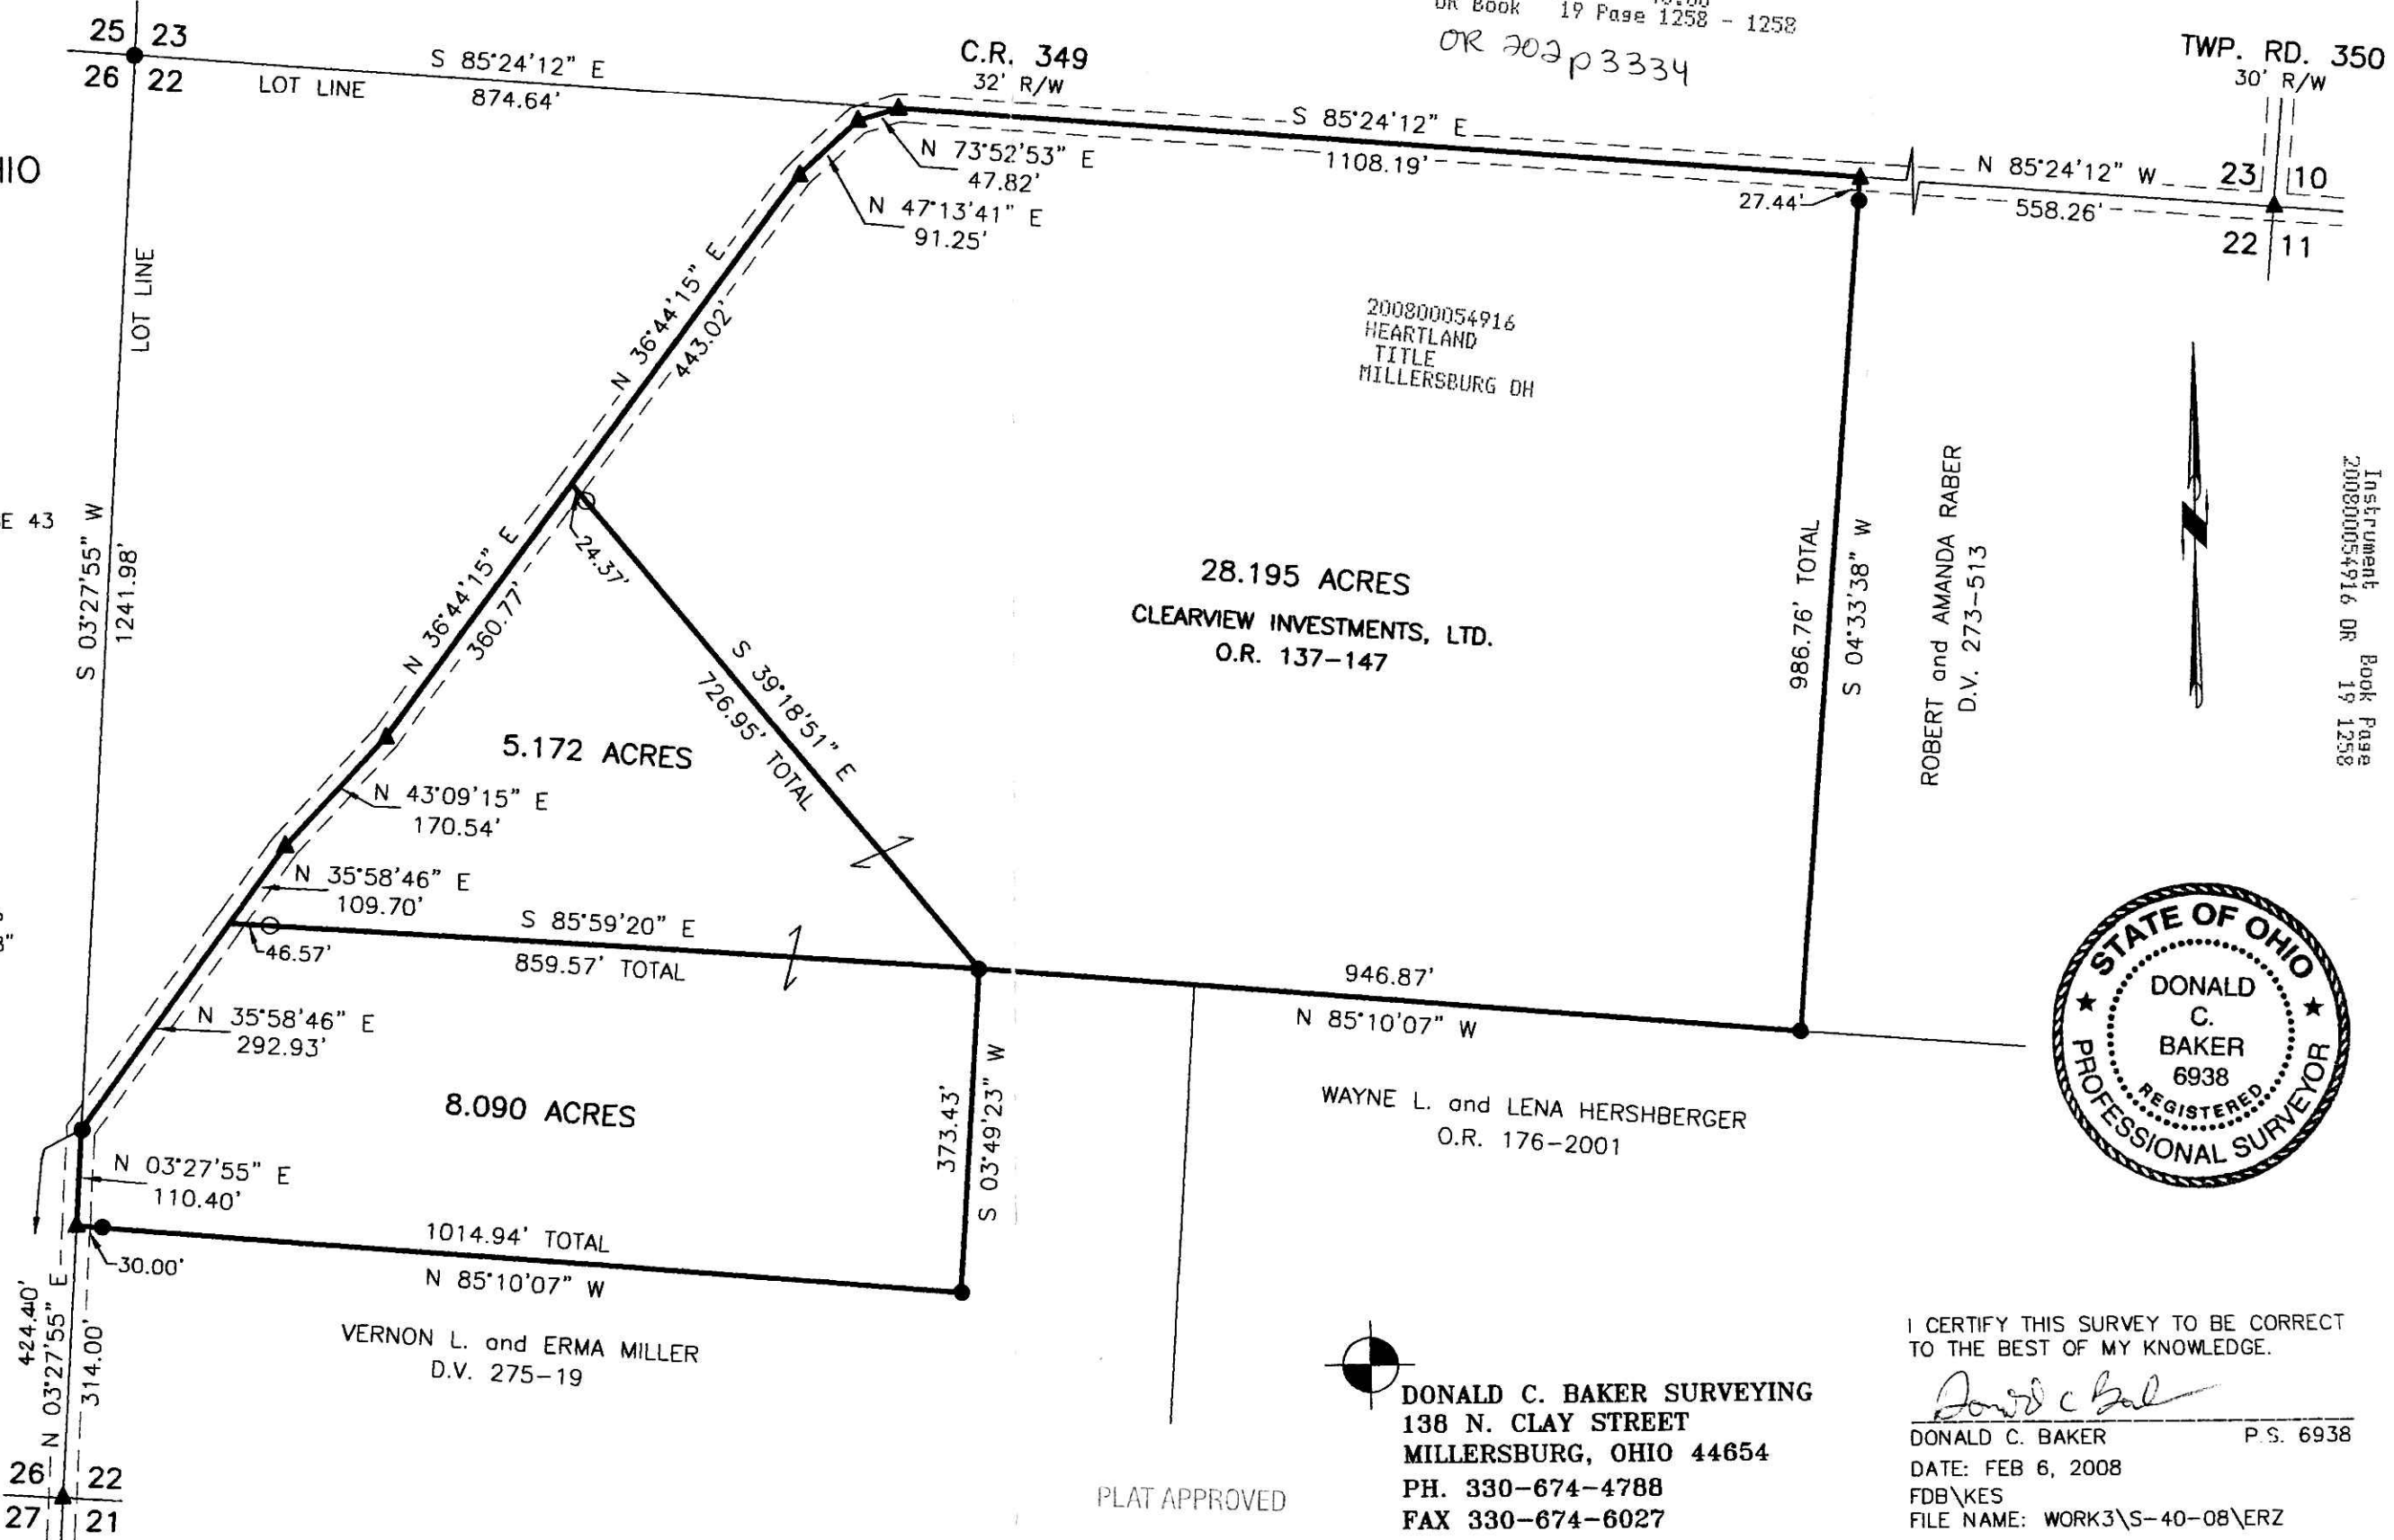

200800054916
 Filed for Record in
 HOLMES COUNTY, OH
 SALLY MILLER
 02-29-2008 At 02:36 PM
 SMALL PLAT 40.00
 OR Book 19 Page 1258 - 1258
 OR 202 p 3334



I CERTIFY THIS SURVEY TO BE CORRECT TO THE BEST OF MY KNOWLEDGE.
Donald C. Baker
 DONALD C. BAKER P.S. 6938
 DATE: FEB 6, 2008
 FDB/KES
 FILE NAME: WORK3\S-40-08\ERZ

PLAT APPROVED

2/26/2008

Instrument Book
 200800054916 OR 19 1258