

SCALE: 1"=50'

● 1/2" PINCH TOP FOUND
UNLESS OTHERWISE NOTED

VILLAGE OF MILLERSBURG
PART OF LOT 831
LAKEVIEW ADDITION (P.2-36)
HARDY TOWNSHIP
HOLMES COUNTY, OHIO

SURVEYED FOR: FRANK ARNOLD

REFERENCES

DEED VOL. 193 PAGE 367
O.R. VOL. 180 PAGE 1769
O.R. VOL. 116 PAGE 132
BEARINGS ASSUMED


200800054937
Filed for Record in
HOLMES COUNTY, OH
SALLY MILLER
03-03-2008 At 10:56 am.
SMALL PLAT 40.00
DR Book 19 Page 1259 - 1259

OR 202 p 3430




200800054937
FRENCH RIDGE
TITLE
MILLERSBURG OH

Instrument 200800054937 DR Book Page 19 1259

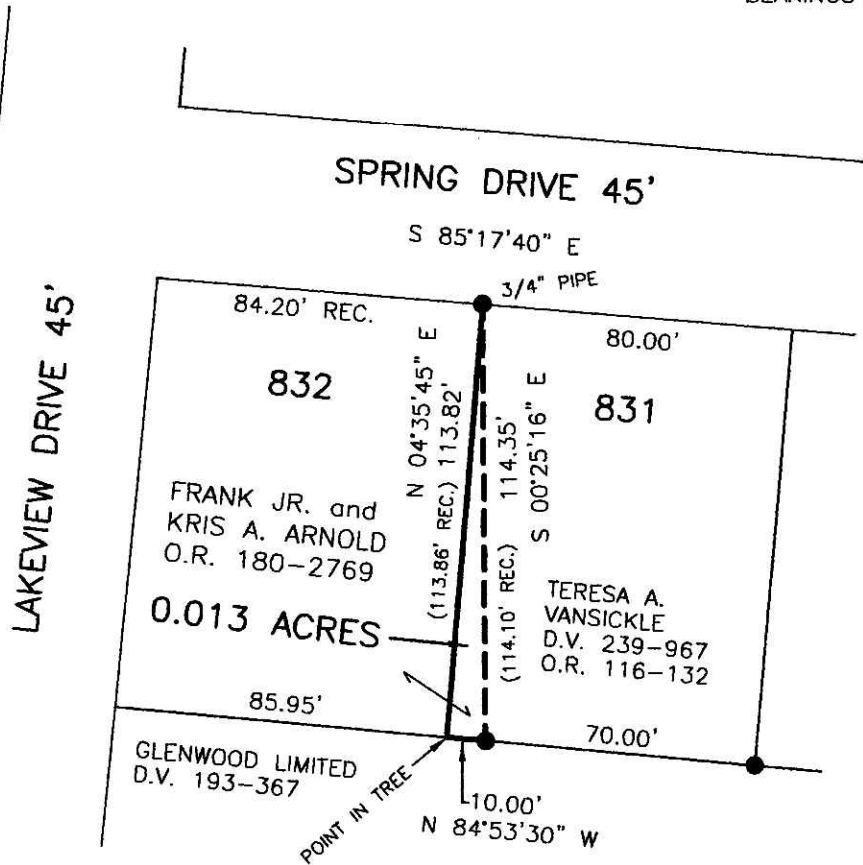

I CERTIFY THIS SURVEY TO BE CORRECT TO THE BEST OF MY KNOWLEDGE.

Jamie D. Darr
 JAMIE D. DARR P.S. 7755
 DATE: JANUARY 29, 2008
 JDD\ALG
 FILE NAME: WORK3A\S-4-08\MLD

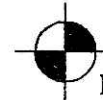

DONALD C. BAKER SURVEYING
138 N. CLAY STREET
MILLERSBURG, OHIO 44654
PH. 330-674-4788
FAX 330-674-6027

PLAT APPROVED

2/27/2008