

MECHANIC TOWNSHIP
S.W. QTR. SECTION 2
T-8 N; R-7 W
HOLMES COUNTY, OHIO


SURVEYED FOR: HABITAT FOR HUMANITY

REFERENCES

DEED VOL. 178 PAGE 368 PLAT VOL. 5 PAGE 101
DEED VOL. 196 PAGE 138 PLAT VOL. 7 PAGE 717
DEED VOL. 269 PAGE 884 PLAT VOL. 13 PAGE 102
O.R. VOL. 71 PAGE 447 PLAT VOL. 15 PAGE 57
O.R. VOL. 188 PAGE 962 PLAT VOL. 17 PAGE 841

Instrument 200800055077 Book Page 19 1263

BEARINGS FROM PLAT VOL. 15 PAGE 57

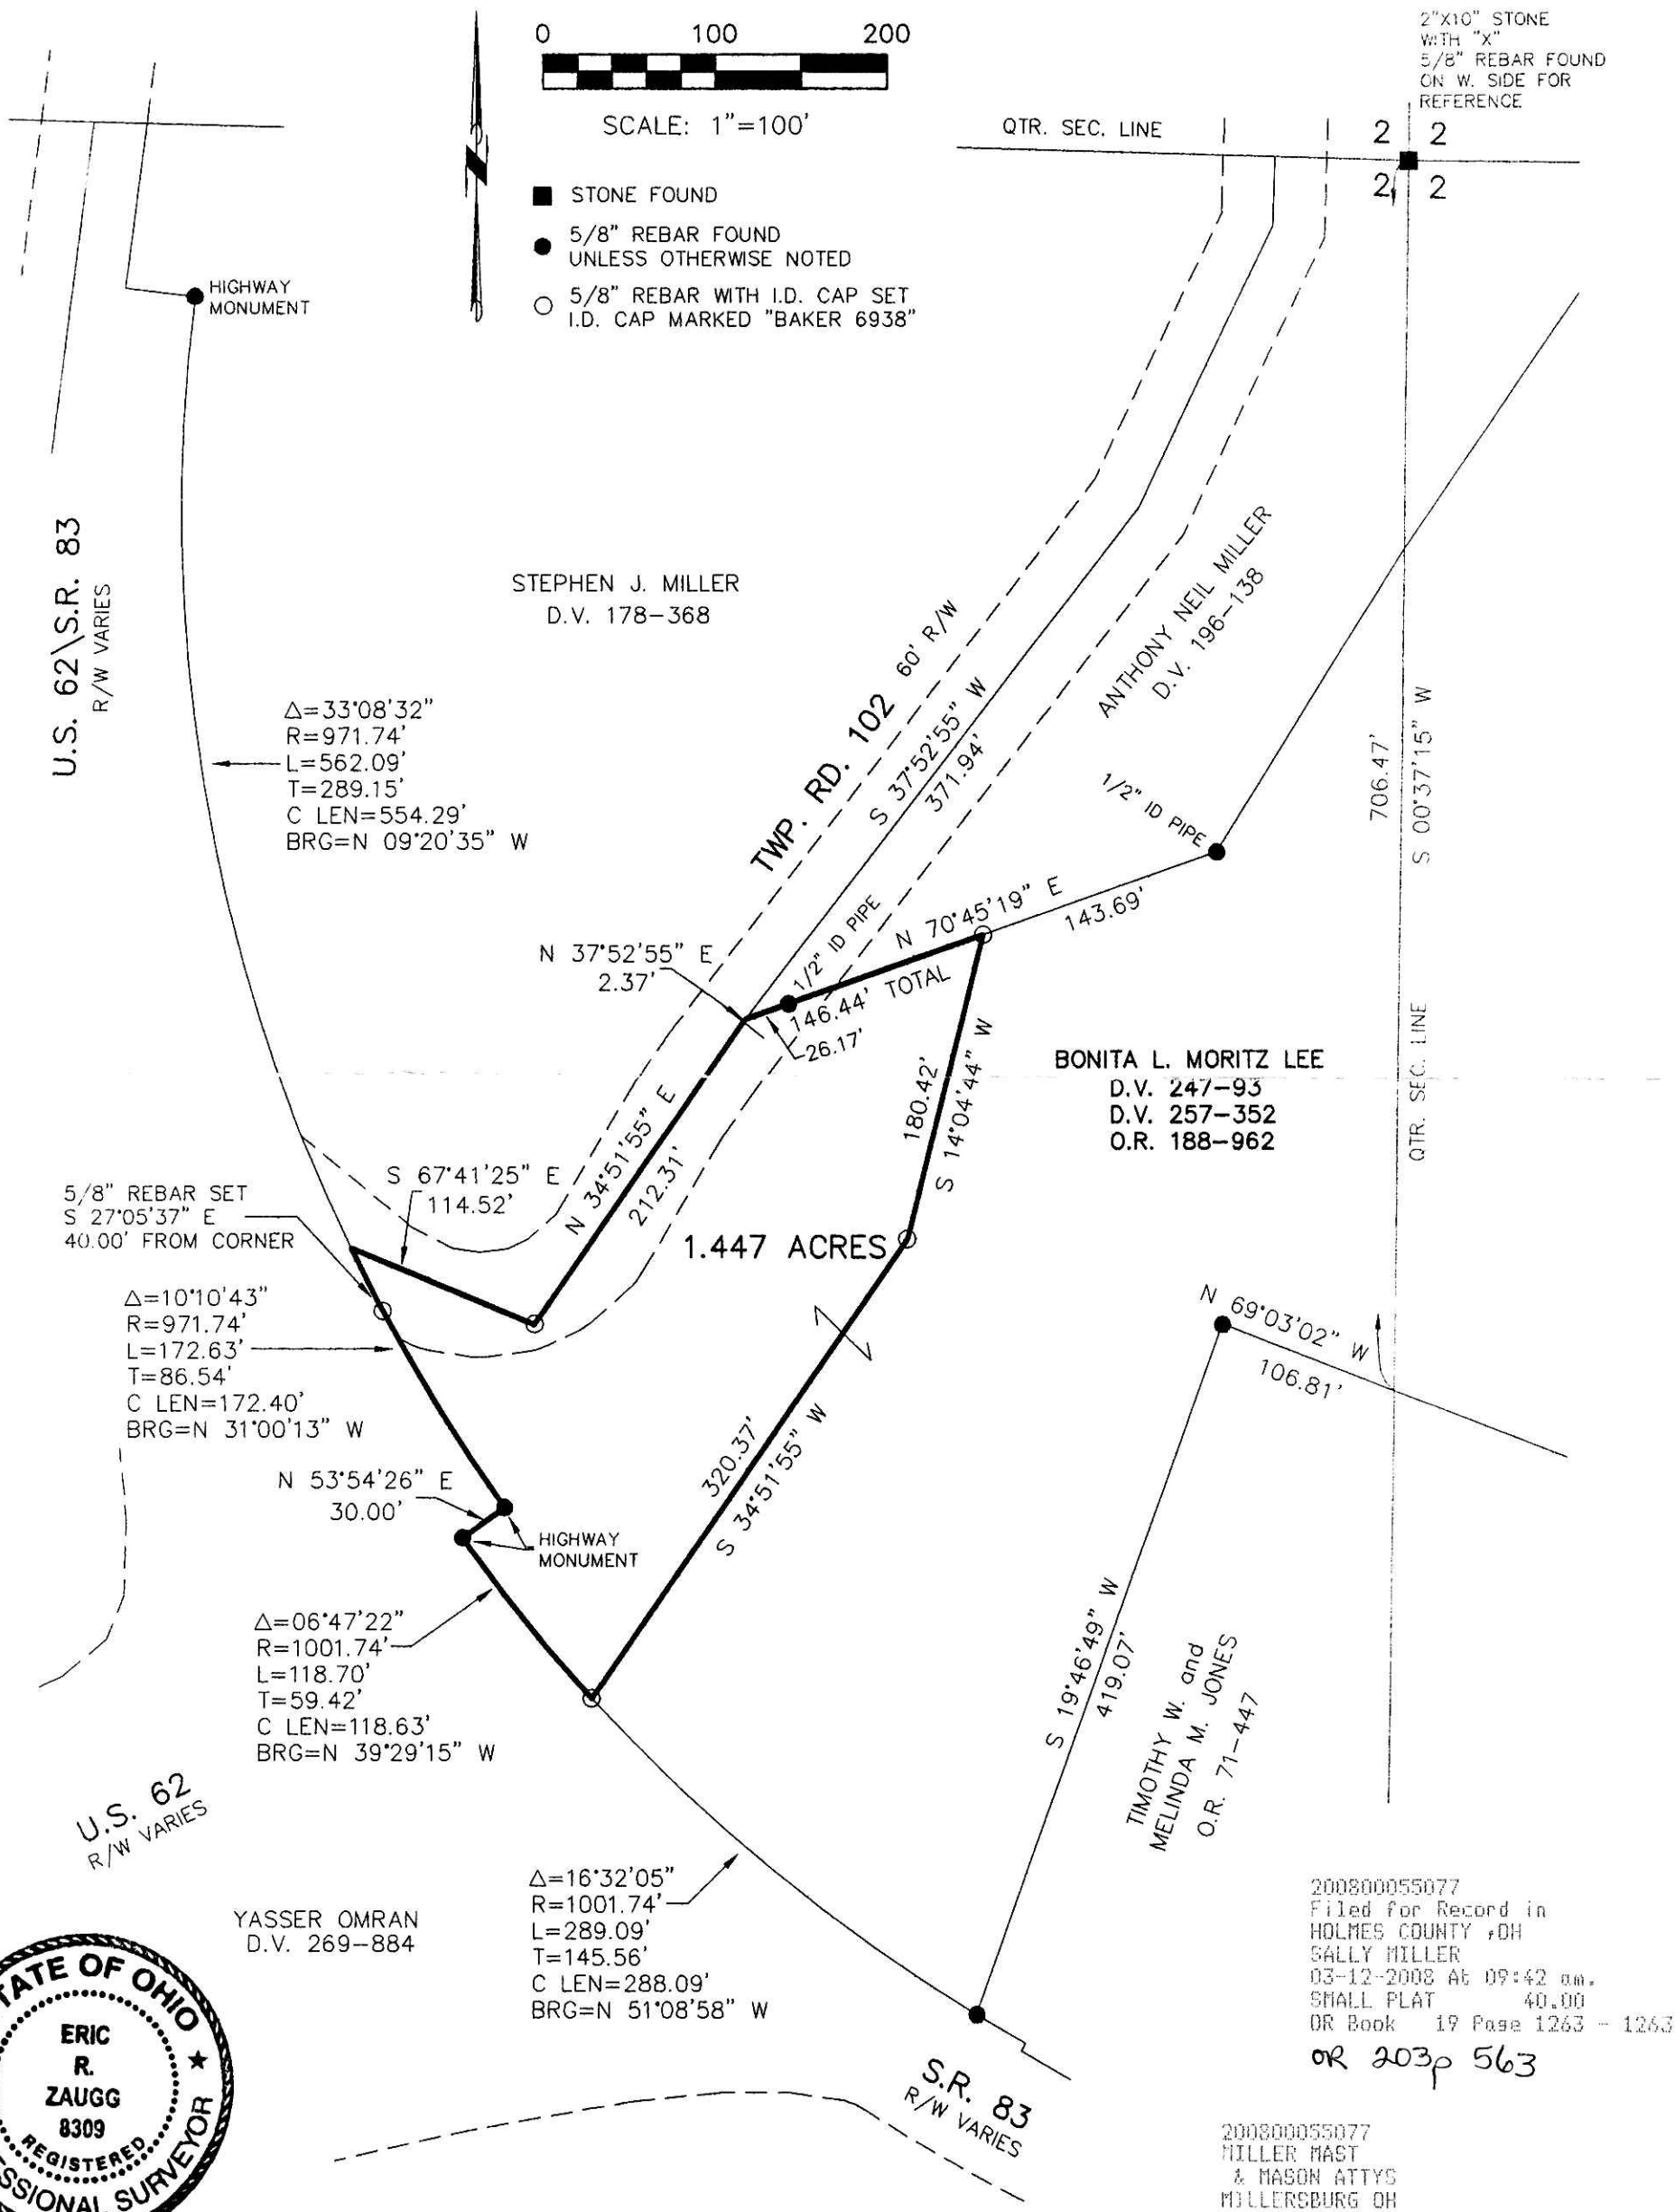

I CERTIFY THIS SURVEY TO BE CORRECT TO THE BEST OF MY KNOWLEDGE.

Eric R. Zaugg
ERIC R. ZAUGG P.S. 8309
DATE: NOV. 20, 2007

FDB-ERZ
File Name: WORK2\S-696-07\ERZ



DONALD C. BAKER SURVEYING
138 N. CLAY ST.
MILLERSBURG, OHIO, 44654
PH. 330-674-4788
FAX. 330-674-6027

PLAT APPROVED

2-14-08

200800055077
Filed for Record in
HOLMES COUNTY, OH
SALLY MILLER
03-12-2008 At 09:42 am.
SMALL PLAT 40.00
OR Book 19 Page 1263 - 1263
OR 203p 563

200800055077
MILLER MAST
& MASON ATTSY
MILLERSBURG OH