

SCALE: 1"=200'

- STONE FOUND
- ▲ R.R. SPIKE FOUND
- 5/8" REBAR FOUND
- UNLESS OTHERWISE NOTED
- 5/8" REBAR SET WITH I.D. CAP I.D. CAP MARKED "BAKER 6938"

WASHINGTON TOWNSHIP  
S.W. QTR. SECTION 5  
T-19 N; R-15 W  
HOLMES COUNTY, OHIO


SURVEYED FOR: LARRY DeZORT

REFERENCES

- DEED VOL. 226 PAGE 806
- O.R. VOL. 107 PAGE 969
- O.R. VOL. 140 PAGE 422
- O.R. VOL. 24 PAGE 321
- O.R. VOL. 188 PAGE 2625
- PLAT VOL. 18 PAGE 239
- PLAT VOL. 14 PAGE 368
- PLAT VOL. 12 PAGE 722
- PLAT VOL. 10 PAGE 33
- BEARINGS FROM PLAT VOL. 18 PAGE 239


200800055133  
Filed for Record in  
HOLMES COUNTY, OH  
SALLY MILLER  
03-13-2008 At 11:23 am.  
SMALL PLAT 40.00  
OR Book 19 Page 1267 - 1267  
CR 203 p 768

200800055133  
DAVID M HUNTER ATTY  
244 W MAIN ST  
LOUDDNVILLE OH 44842

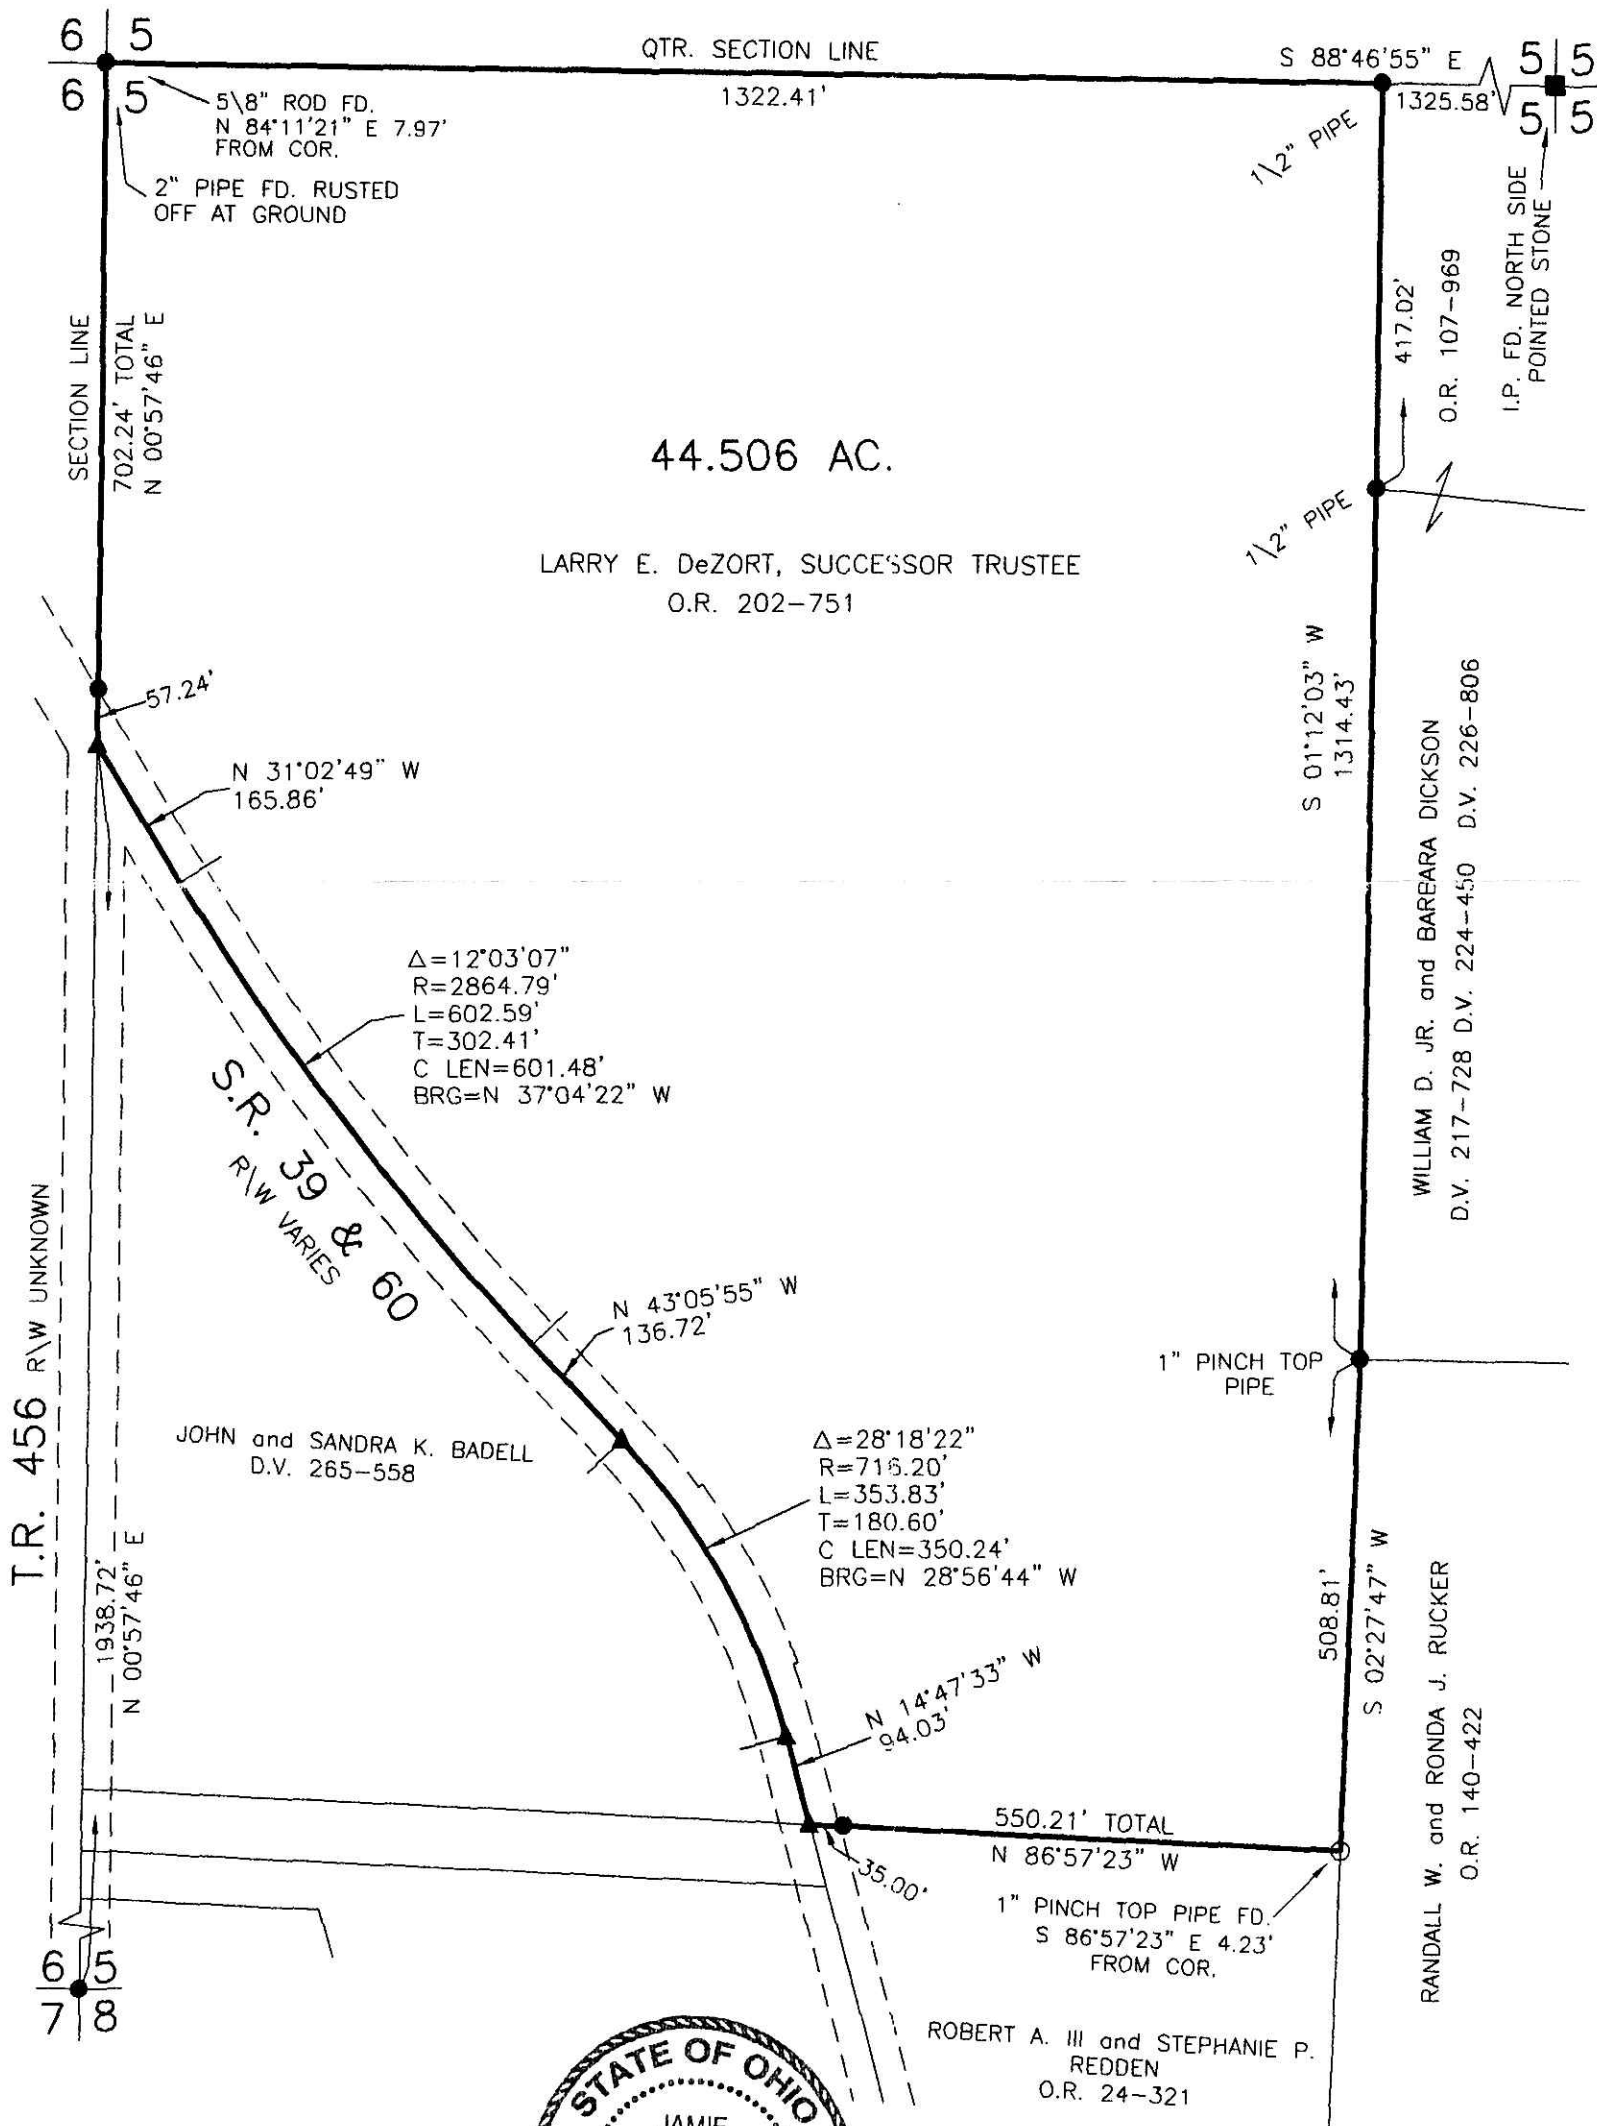

I CERTIFY THIS SURVEY TO BE CORRECT TO THE BEST OF MY KNOWLEDGE.

JAMIE D. DARR P.S. 7755  
DATE: JAN. 28, 2008  
JDD\ALG  
FILE NAME: WORK3\S-32-08

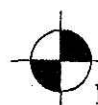

DONALD C. BAKER SURVEYING  
138 N. CLAY STREET  
MILLERSBURG, OHIO 44654  
PH. 330-674-4788  
FAX 330-674-6027

PLAT APPROVED

2/21/2008