

VILLAGE OF MILLERSBURG
PART OF OUTLOTS 67, 68 & 69

Instrument Book Page
200800055137 OR 19 1268

HARDY TOWNSHIP
N.W. QTR. SECTION 19
T-9 N; R-7 W
HOLMES COUNTY, OHIO

SURVEYED FOR: PAUL MILLER

LOT SPLIT
APPROVED BY THE
VILLAGE OF MILLERSBURG
PLANNING COMMISSION
NO PLAT REQUIRED
Ruby Baird
MILLERSBURG
PLANNING COMMISSION
DATE: 3-5-08

200800055137
Filed for Record in
HOLMES COUNTY, OH
SALLY MILLER
03-13-2008 At 02:06 pm.
SMALL PLAT 40.00
OR Book 19 Page 1268 - 1268

OR 203 p 783

REFERENCES


DEED VOL. 126 PAGE 22
DEED VOL. 190 PAGE 682
DEED VOL. 209 PAGE 113
DEED VOL. 273 PAGE 976

O.R. VOL. 171 PAGE 3481
O.R. VOL. 187 PAGE 3161
O.R. VOL. 188 PAGE 1380

PLAT VOL. 2 PAGE 171
PLAT VOL. 15 PAGE 92
PLAT VOL. 19 PAGES 62, 669 & 731

BEARINGS FROM PLAT VOL. 15 PAGE 92

200800055137
CRITCHFIELD...
& JOHNSTON ATTYS
MILLERSBURG OH

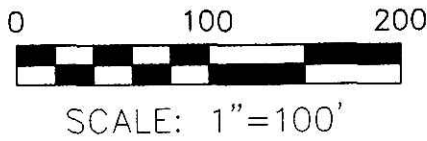


- DRILL HOLE & CROW'S FOOT FOUND
- ▲ R.R. SPIKE FOUND
- 3/4" ID PIPE FOUND
- 5/8" REBAR FOUND
UNLESS OTHERWISE NOTED
- DRILL HOLE & CROW'S FOOT SET
- 5/8" REBAR SET WITH I.D. CAP
I.D. CAP MARKED "BAKER 6938"

(A) NOAH A. & CLARA TROYER
D.V. 209-113

EASEMENT COURSES

- ① N 87°11'09" E 10.00'
- ② N 01°07'28" W 176.22'
- ③ S 88°30'00" E 149.05'

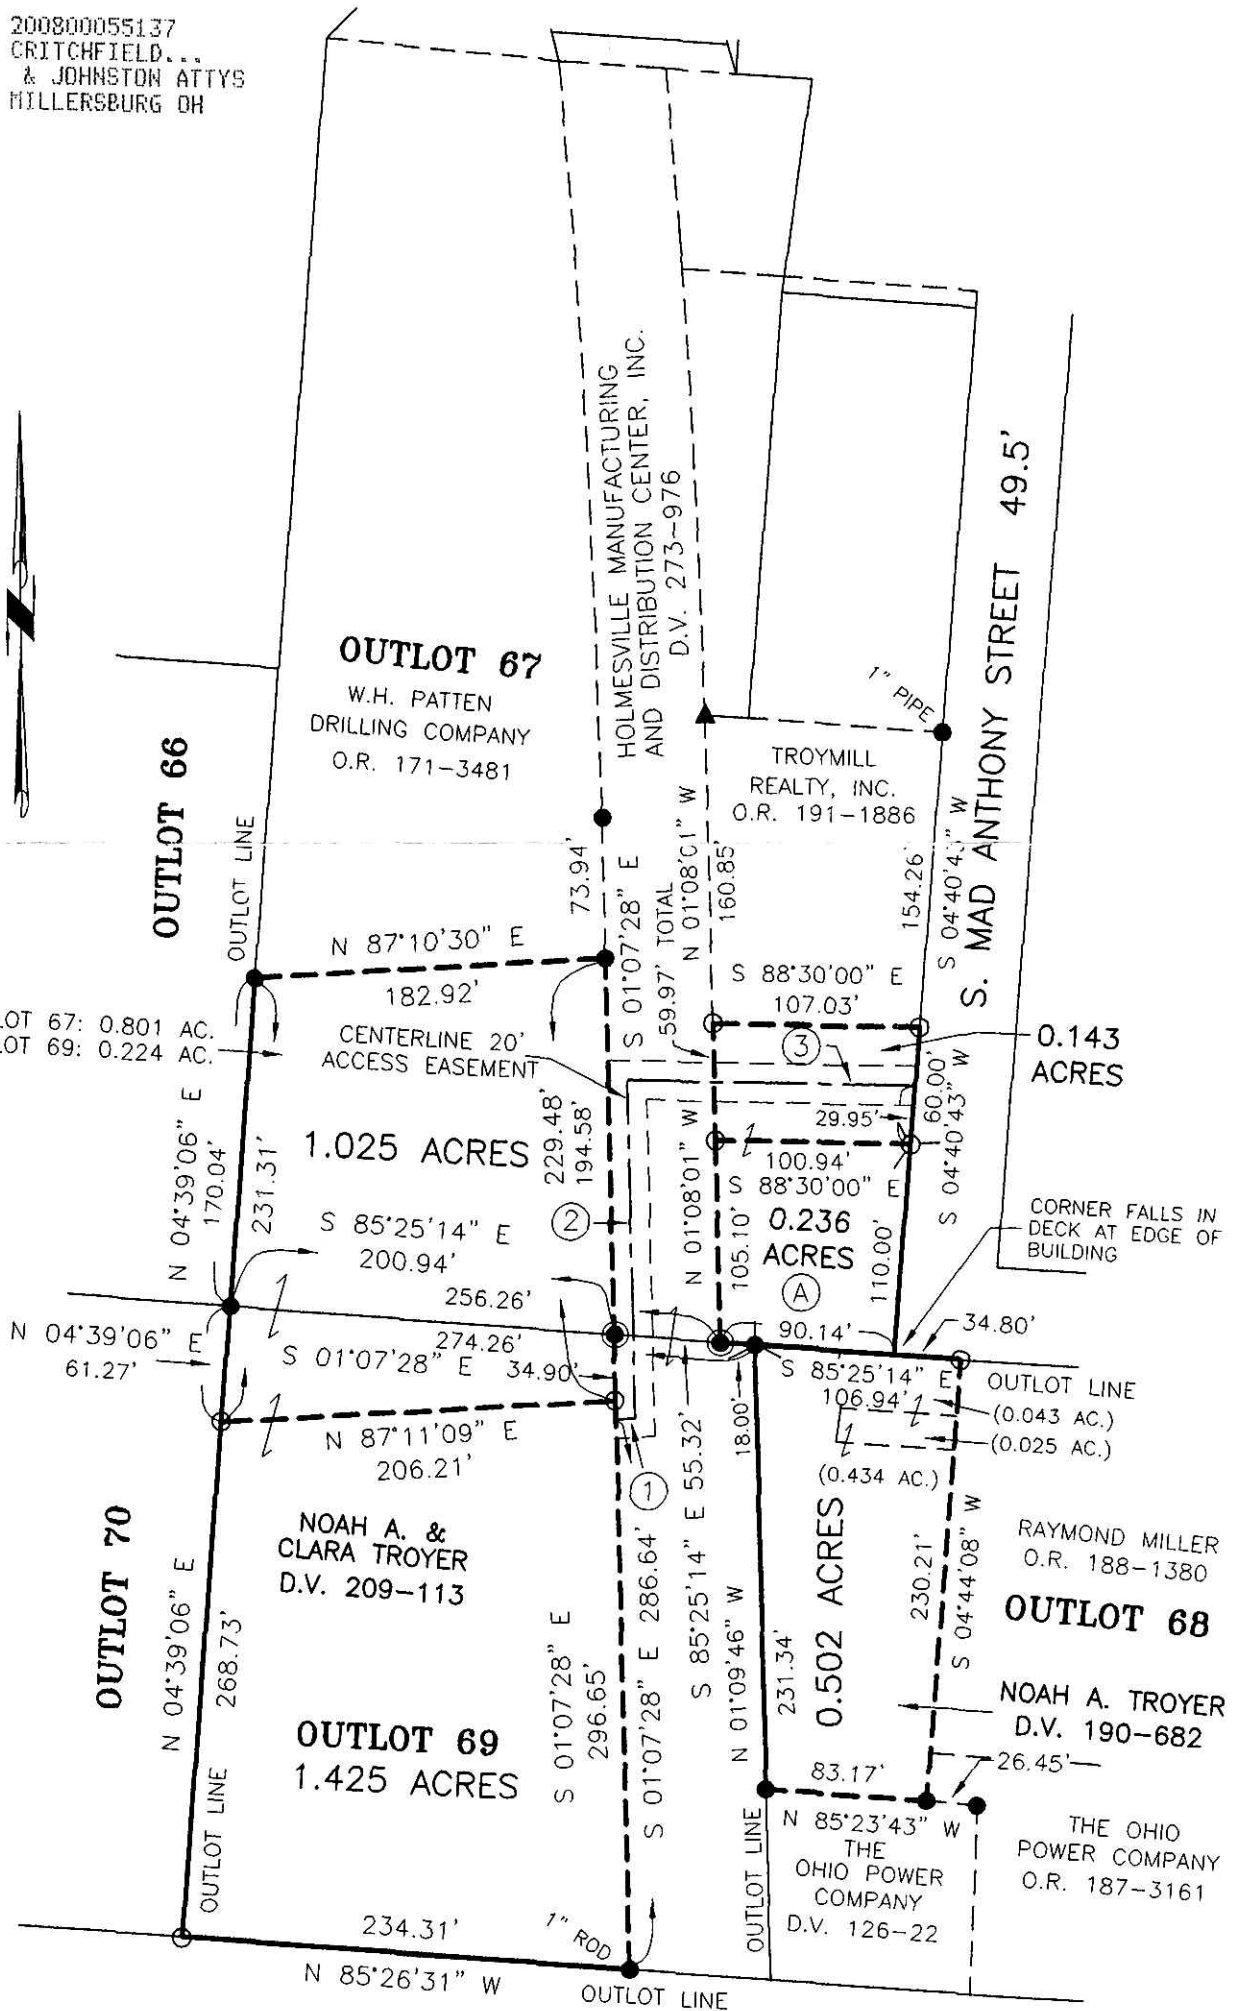

I CERTIFY THIS SURVEY TO BE CORRECT
TO THE BEST OF MY KNOWLEDGE.

Jamie D. Darr
JAMIE D. DARR P.S. 7755
DATE: OCT. 18, 2006
JDD\AEG-NLP
FILE NAME: WORK3\S-467-06\ERZ
INV: S-727-06

PLAT APPROVED

3/7/2008-b



DONALD C. BAKER SURVEYING
138 N. CLAY STREET
MILLERSBURG, OHIO 44654
PH. 330-674-4788
FAX 330-674-6027