



WALNUT CREEK TOWNSHIP
 3RD. QTR., LOT 8
 T-9 N; R-5 W
 HOLMES COUNTY, OHIO
 SURVEYED FOR: ERVIN SCHROCK

REFERENCES
 DEED VOL. 169 PAGE 180
 DEED VOL. 214 PAGE 573
 DEED VOL. 228 PAGE 961
 DEED VOL. 249 PAGE 823
 DEED VOL. 253 PAGE 591
 DEED VOL. 282 PAGE 146
 PLAT VOL. 10 PAGE 841
 PLAT VOL. 12 PAGE 585
 PLAT VOL. 16 PAGES 294 & 612
 PLAT VOL. 17 PAGE 636
 PLAT VOL. 18 PAGE 603
 BEARINGS FROM PLAT VOL. 18 PAGE 603


Instrument Book Page
 200800055532 DR 19 1283

200800055532
 Filed for Record in
 HOLMES COUNTY, OH
 SALLY MILLER
 04-09-2008 At 12:38 pm.
 PLAT MED 43.20
 DR Book 19 Page 1283 - 1283
 ORV 203 pages 2564-2866

200800055532
 PAUL MILLER ATTY
 ERVIN SCHROCK
 MILLERSBURG OH

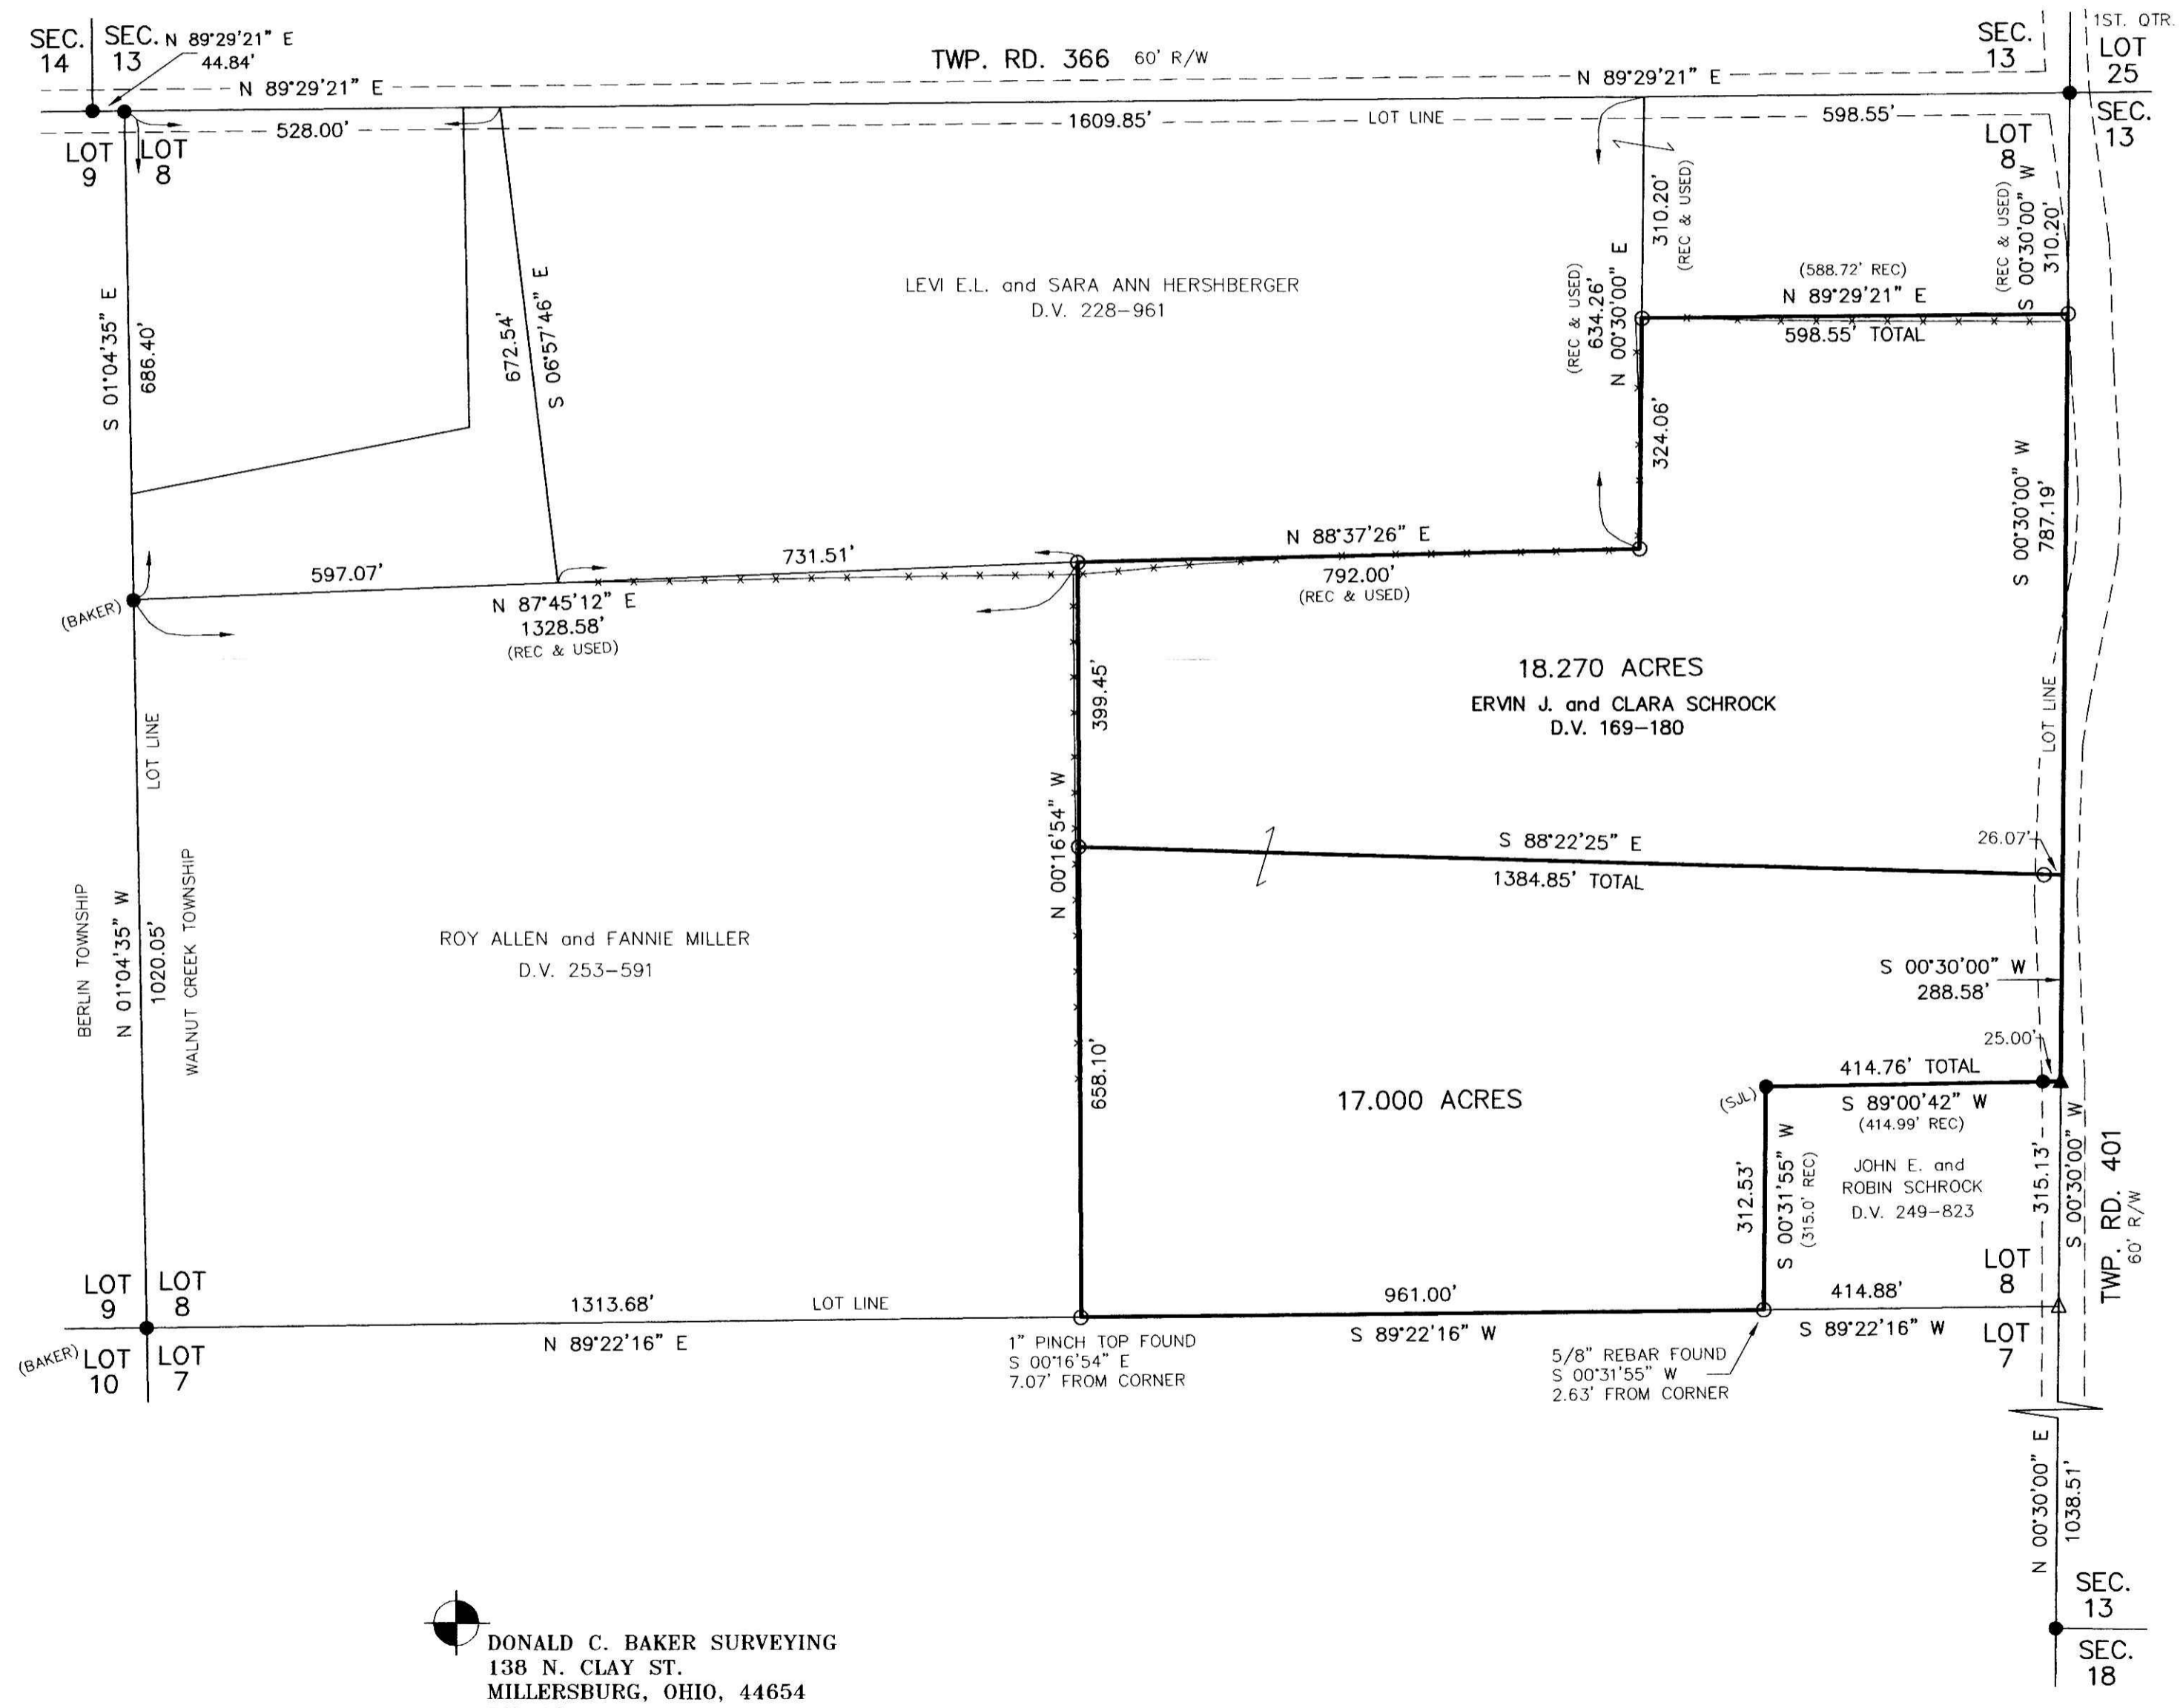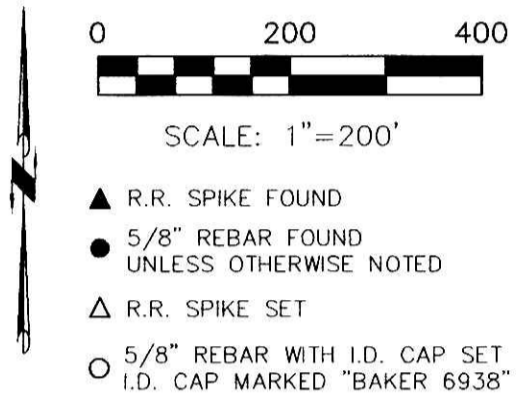

I CERTIFY THIS SURVEY TO BE CORRECT
 TO THE BEST OF MY KNOWLEDGE.
Donald C. Baker
 DONALD C. BAKER P.S. 6938
 DATE: FEB. 26, 2008
 ALG\JDD-ERZ
 File Name: WORK2\S-23-08\ERZ

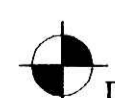 DONALD C. BAKER SURVEYING
 138 N. CLAY ST.
 MILLERSBURG, OHIO, 44654
 PH. 330-674-4788
 FAX. 330-674-6027

PLAT APPROVED
 3/20/2008