


BERLIN TOWNSHIP  
 N.W. QTR. SECTION 14  
 T-9 N; R-5 W  
 HOLMES COUNTY, OHIO

SURVEYED FOR: JOSEPH MILLER

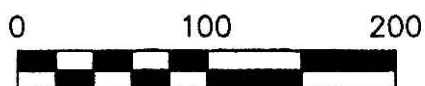


SCALE: 1"=100'

- ▲ R.R. SPIKE FOUND
- 5/8" REBAR FOUND  
UNLESS OTHERWISE NOTED
- 5/8" REBAR SET WITH I.D. CAP  
I.D. CAP MARKED "BAKER 6938"

Instrument 200800055534 OR Book Page 19 1284

200800055534  
 Filed for Record in  
 HOLMES COUNTY, OH  
 SALLY MILLER  
 04-09-2008 At 01:24 pm.  
 SMALL PLAT 40.00  
 OR Book 19 Page 1284 - 1284  
 OR 203 pgs 2868 + 2871

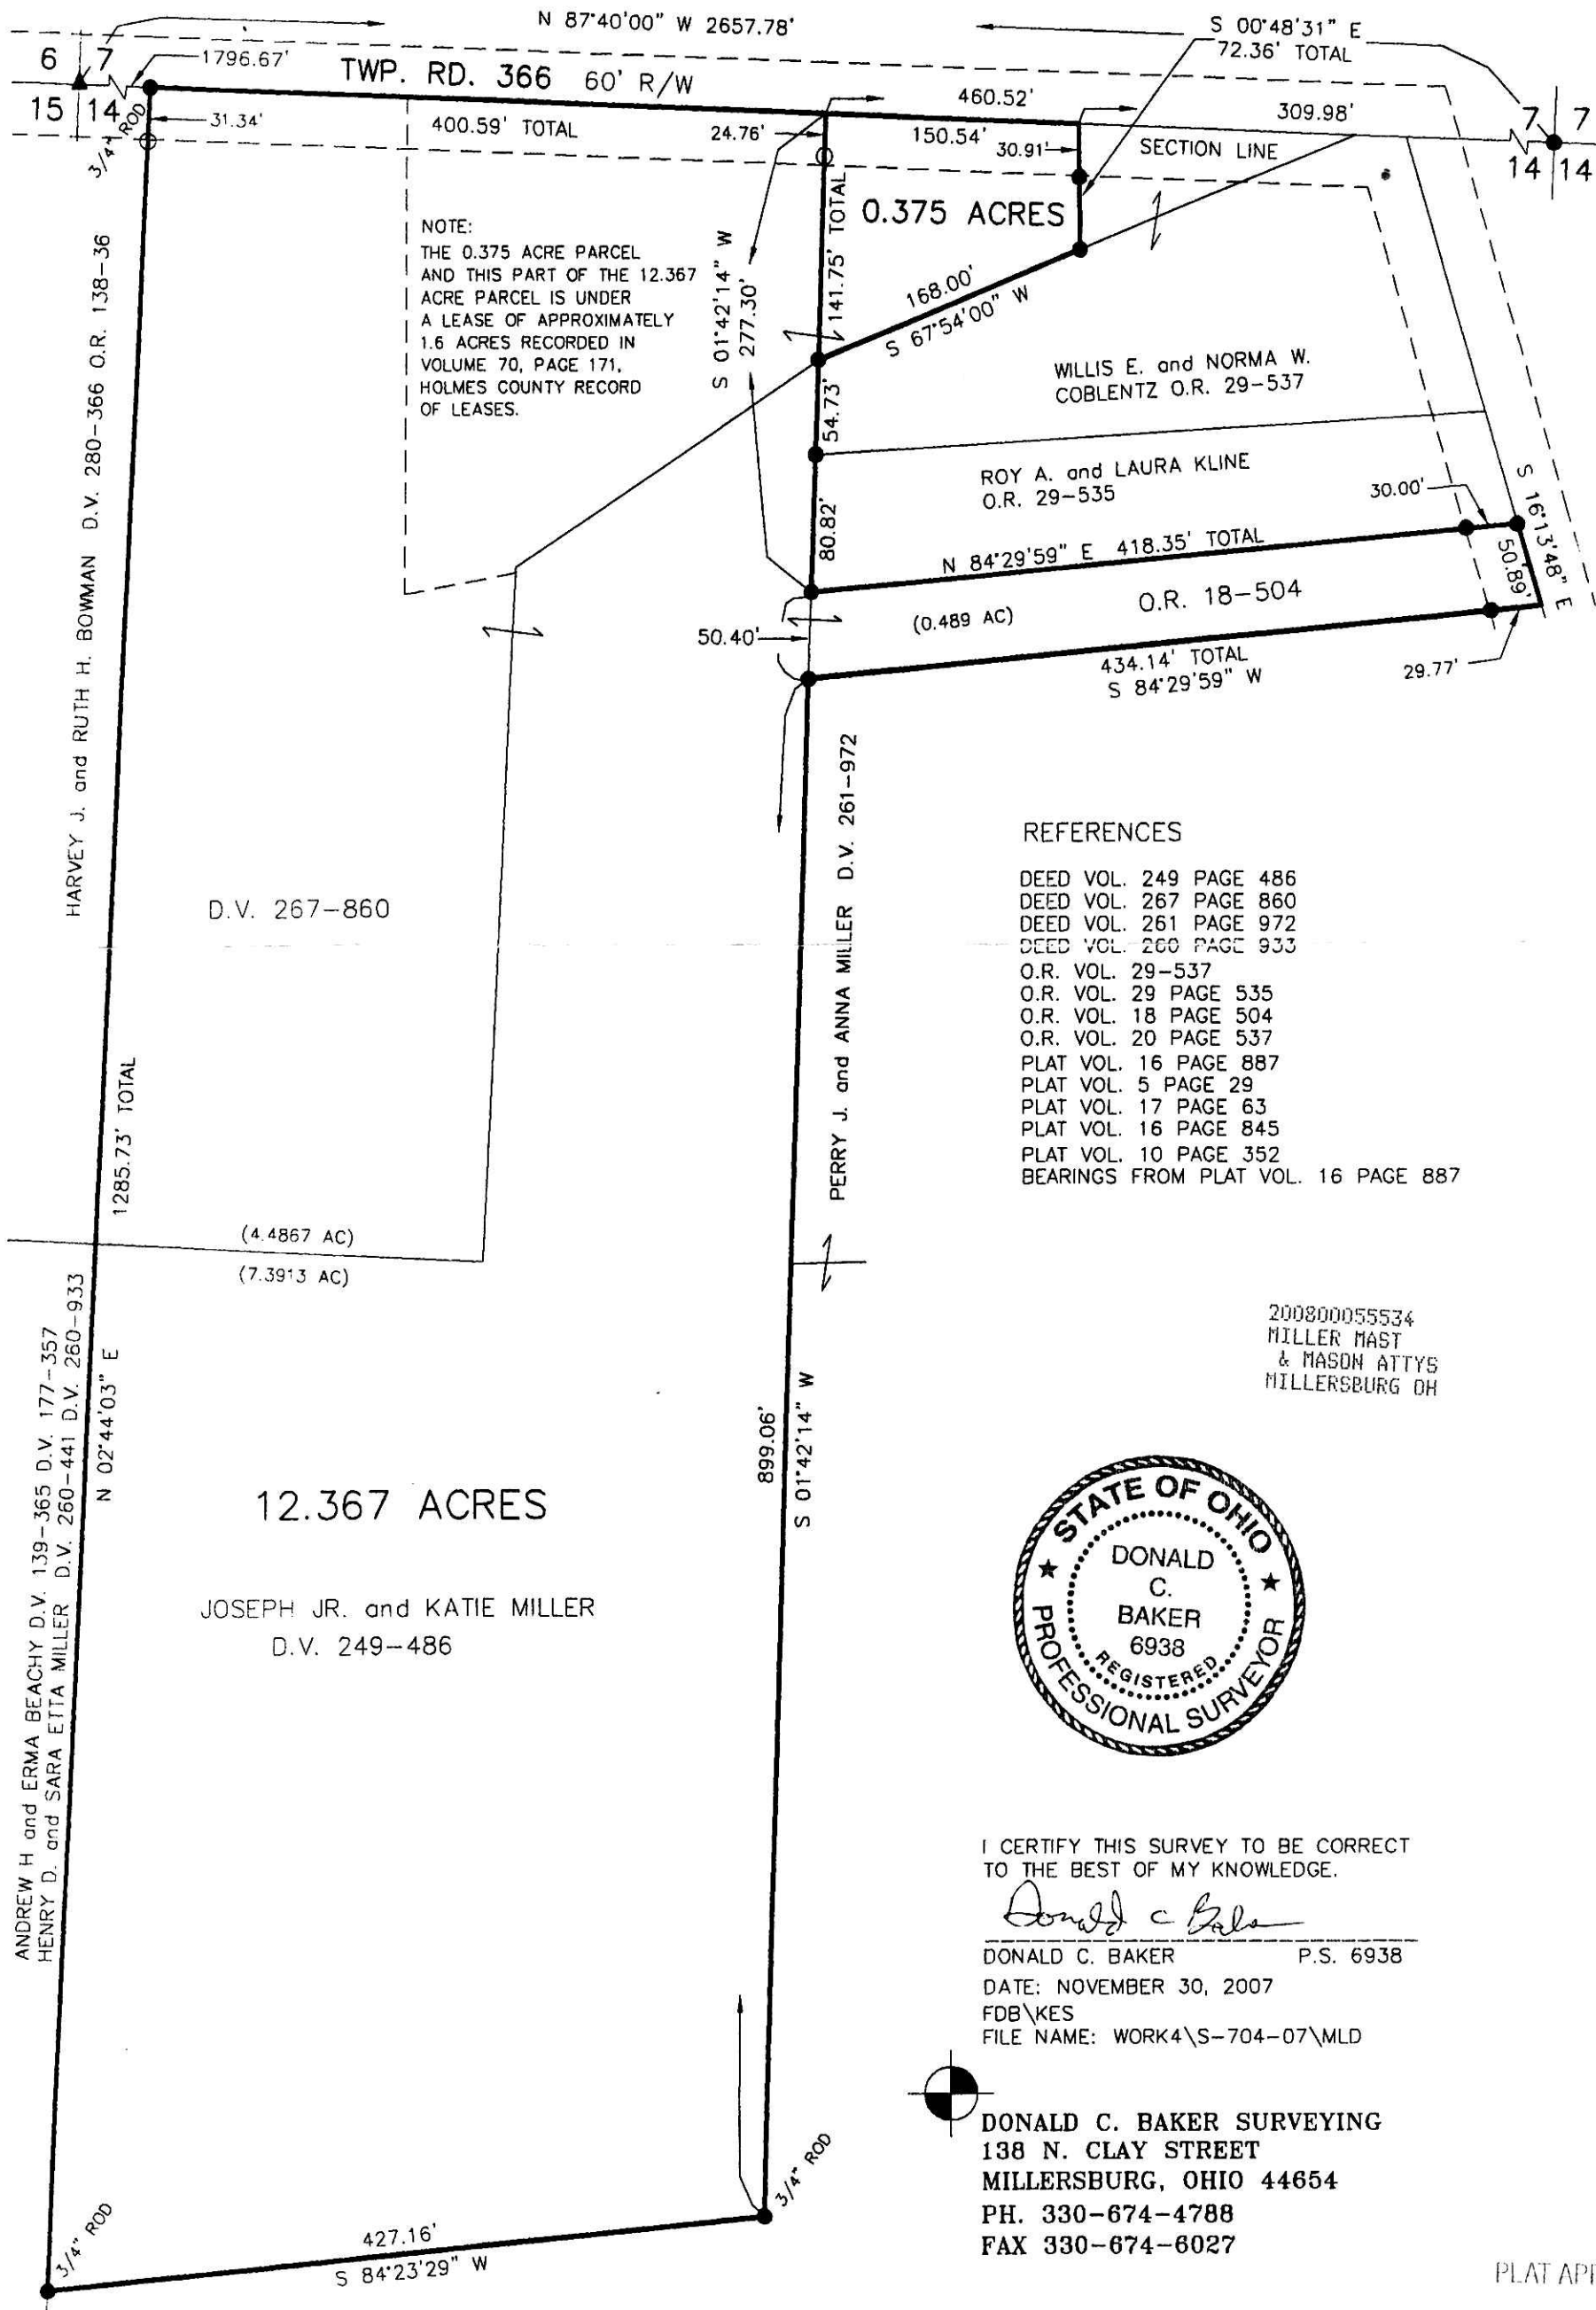

I CERTIFY THIS SURVEY TO BE CORRECT  
 TO THE BEST OF MY KNOWLEDGE.

*Donald C. Baker*  
 DONALD C. BAKER P.S. 6938  
 DATE: NOVEMBER 30, 2007  
 FDB\KES  
 FILE NAME: WORK4\S-704-07\MLD

DONALD C. BAKER SURVEYING  
 138 N. CLAY STREET  
 MILLERSBURG, OHIO 44654  
 PH. 330-674-4788  
 FAX 330-674-6027

PLAT APPROVED

3/4/2008