

# Exhibit B

## ALLEY VACATION PLAT


VILLAGE OF FARMERSTOWN  
CLARK TOWNSHIP  
N.E. QTR. SECTION 12  
T-8 N; R-5 W  
HOLMES COUNTY, OHIO

**RECEIVED**  
APR 10 2008  
JACKIE McKEE  
AUDITOR

TRANSFER NOT NECESSARY

DATE April 11 2008  
AUDITOR Jackie McKee JS

SURVEYED FOR: ELI J. BARKMAN

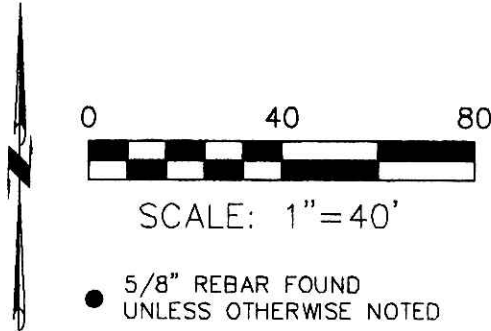

APPROVAL OF THE HOLMES COUNTY COMMISSIONERS

### REFERENCES

DEED VOL. 1 PAGE 188  
DEED VOL. 251 PAGE 459  
DEED VOL. 222 PAGE 836  
DEED VOL. 252 PAGE 641  
O.R. VOL. 200 PAGE 2942

PLAT VOL. 10 PAGE 230  
PLAT VOL. 12 PAGES 513 & 729  
PLAT VOL. 13 PAGE 3  
PLAT VOL. 14 PAGE 525

BEARINGS FROM PLAT VOL. 14 PAGE 525


I HEREBY APPROVE THAT THE HOLMES COUNTY COMMISSIONERS HAVE APPROVED THE DETACHMENT OF THIS TRACT OF LAND AS SHOWN HEREON FROM HOLMES COUNTY.

RESOLUTION # 04-07-08-1


7<sup>th</sup> DAY OF April, 2008

Donald C. Baker  
CHAIRMAN, COUNTY COMMISSIONERS

200800055577  
Filed for Record in  
HOLMES COUNTY, OH  
SALLY MILLER  
04-11-2008 At 02:47 pm.  
CNTY SH PLT .00  
OR Book 19 Page 1287 - 1287  
ORV 203 page 3042

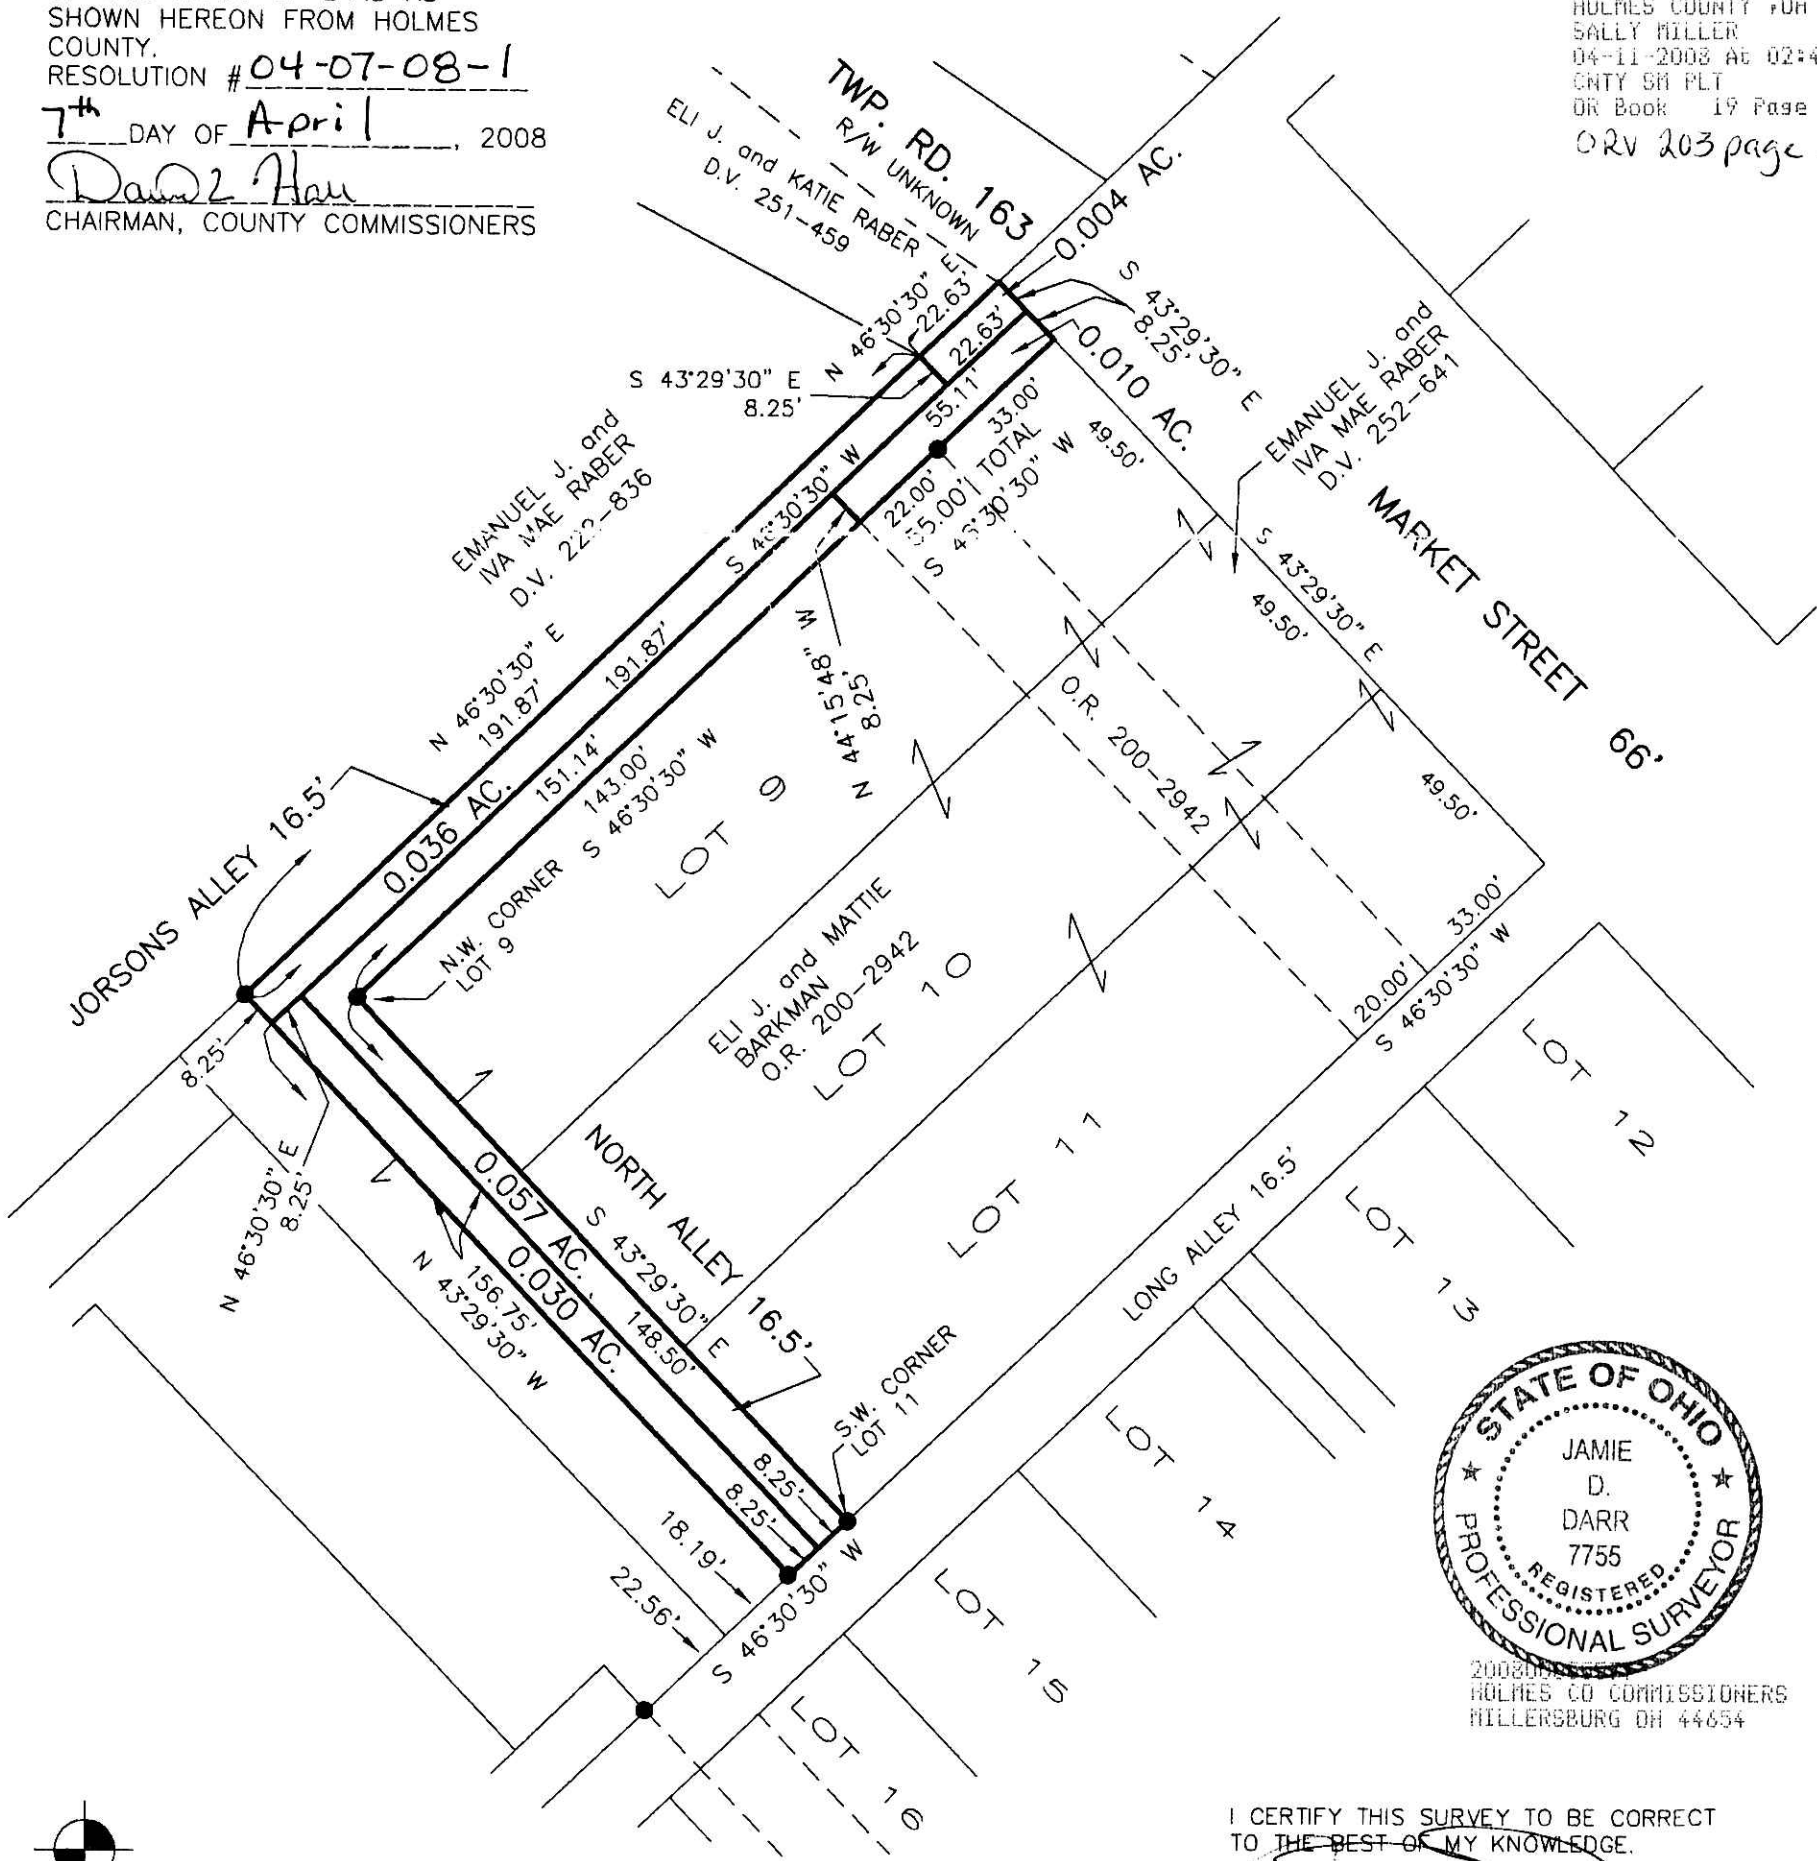


200800055577  
HOLMES CO COMMISSIONERS  
MILLERSBURG OH 44654

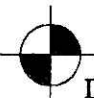 DONALD C. BAKER SURVEYING  
138 N. CLAY STREET  
MILLERSBURG, OHIO 44654  
PH. 330-674-4788  
FAX 330-674-6027

PLAT APPROVED

3-18-08 *LD*

I CERTIFY THIS SURVEY TO BE CORRECT TO THE BEST OF MY KNOWLEDGE.

  
JAMIE D. DARR P.S. 7755  
DATE: JANUARY 18, 2008  
JDD\AEG  
FILE NAME: WORK3\S-678-06\ERZ  
INV: S-30-08