

SCALE: 1"=200'


- STONE FOUND
- P.K. NAIL FOUND
- ▲ R.R. SPIKE FOUND
- 5/8" REBAR FOUND UNLESS OTHERWISE NOTED
- 5/8" REBAR SET WITH I.D. CAP I.D. CAP MARKED "BAKER 6938"

SALT CREEK TOWNSHIP
N.E. QTR. SECTION 25
T-15 N; R-12 W
HOLMES COUNTY, OHIO

SURVEYED FOR: ROY HERSHBERGER

200800055663
Filed for Record in
HOLMES COUNTY, OH
SALLY MILLER
04-17-2008 At 11:11 am.
SMALL PLAT 40.00
OR Book 19 Page 1289 - 1289
CR 203 p 3372

200800055663
MILLER MAST
& MASON ATTYS
MILLERSBURG OH

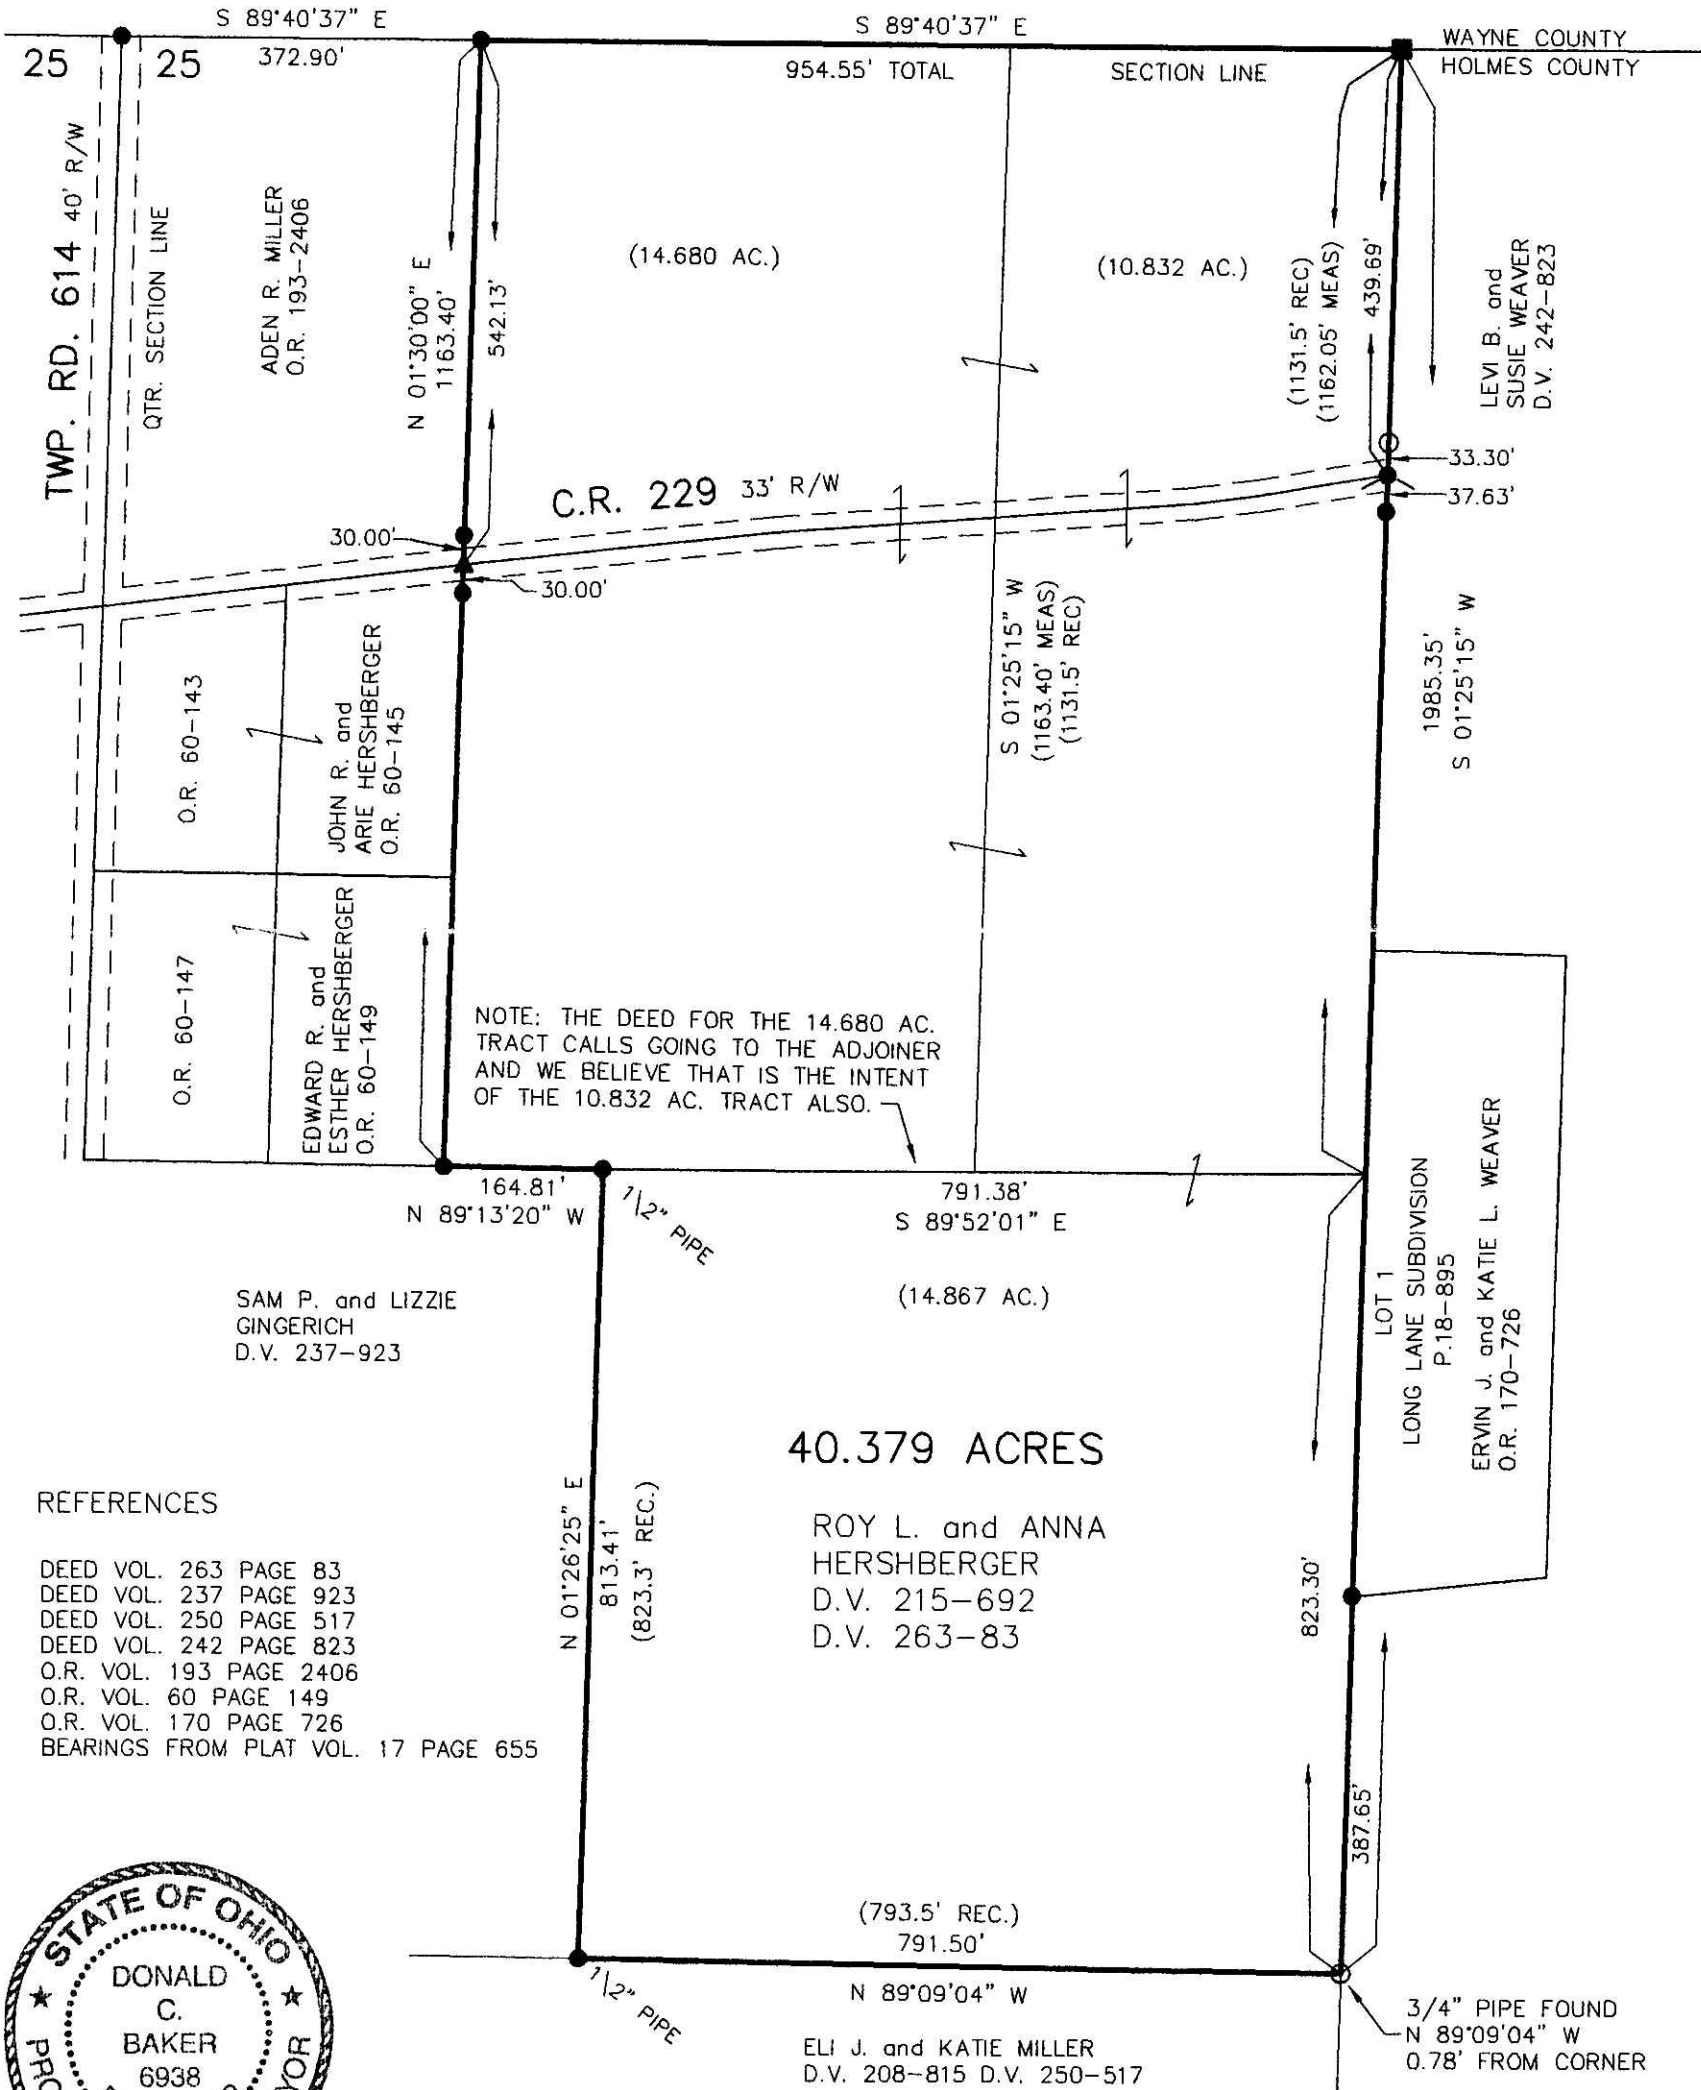


REFERENCES

- DEED VOL. 263 PAGE 83
- DEED VOL. 237 PAGE 923
- DEED VOL. 250 PAGE 517
- DEED VOL. 242 PAGE 823
- O.R. VOL. 193 PAGE 2406
- O.R. VOL. 60 PAGE 149
- O.R. VOL. 170 PAGE 726
- BEARINGS FROM PLAT VOL. 17 PAGE 655



I CERTIFY THIS SURVEY TO BE CORRECT TO THE BEST OF MY KNOWLEDGE.

Donald C. Baker
DONALD C. BAKER P.S. 6938
DATE: MARCH 25, 2008
KES/ALG
FILE NAME: WORK4\S-113-08

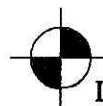

DONALD C. BAKER SURVEYING
138 N. CLAY STREET
MILLERSBURG, OHIO 44654
PH. 330-674-4788
FAX 330-674-6027

PLAT APPROVED

4/10/2008