

SCALE: 1"=100'

- 5/8" REBAR FOUND UNLESS OTHERWISE NOTED
- ▲ R.R. SPIKE FOUND
- STONE FOUND
- 5/8" REBAR WITH I.D. CAP SET I.D. CAP MARKED "BAKER 6938"

RIPLEY TOWNSHIP
 N.W. QTR. SECTION 13
 T-17 N; R-14 W
 HOLMES COUNTY, OHIO

SURVEYED FOR: GARROL ACKER

Instrument Book Page
 200800055745 OR 19 1293


200800055745
 Filed for Record in
 HOLMES COUNTY, OH
 SALLY MILLER
 04-22-2008 At 02:55 pm.
 SMALL PLAT 40.00
 OR Book 19 Page 1293 - 1293
 ORV 204 page 252

REFERENCES

- O.R. VOL. 185 PAGE 693
- O.R. VOL. 197 PAGE 1904
- PLAT VOL. 14 PAGE 53
- PLAT VOL. 17 PAGE 273
- PLAT VOL. 18 PAGE 863
- PLAT VOL. 18 PAGE 826
- PLAT VOL. 16 PAGE 8
- PLAT VOL. 19 PAGE 556

BEARINGS FROM PLAT VOL. 18 PAGE 826

200800055745
 BLAIR BOWER ATTY
 111 S WASHINGTON ST
 SUITE B
 MILLERSBURG OH 44654

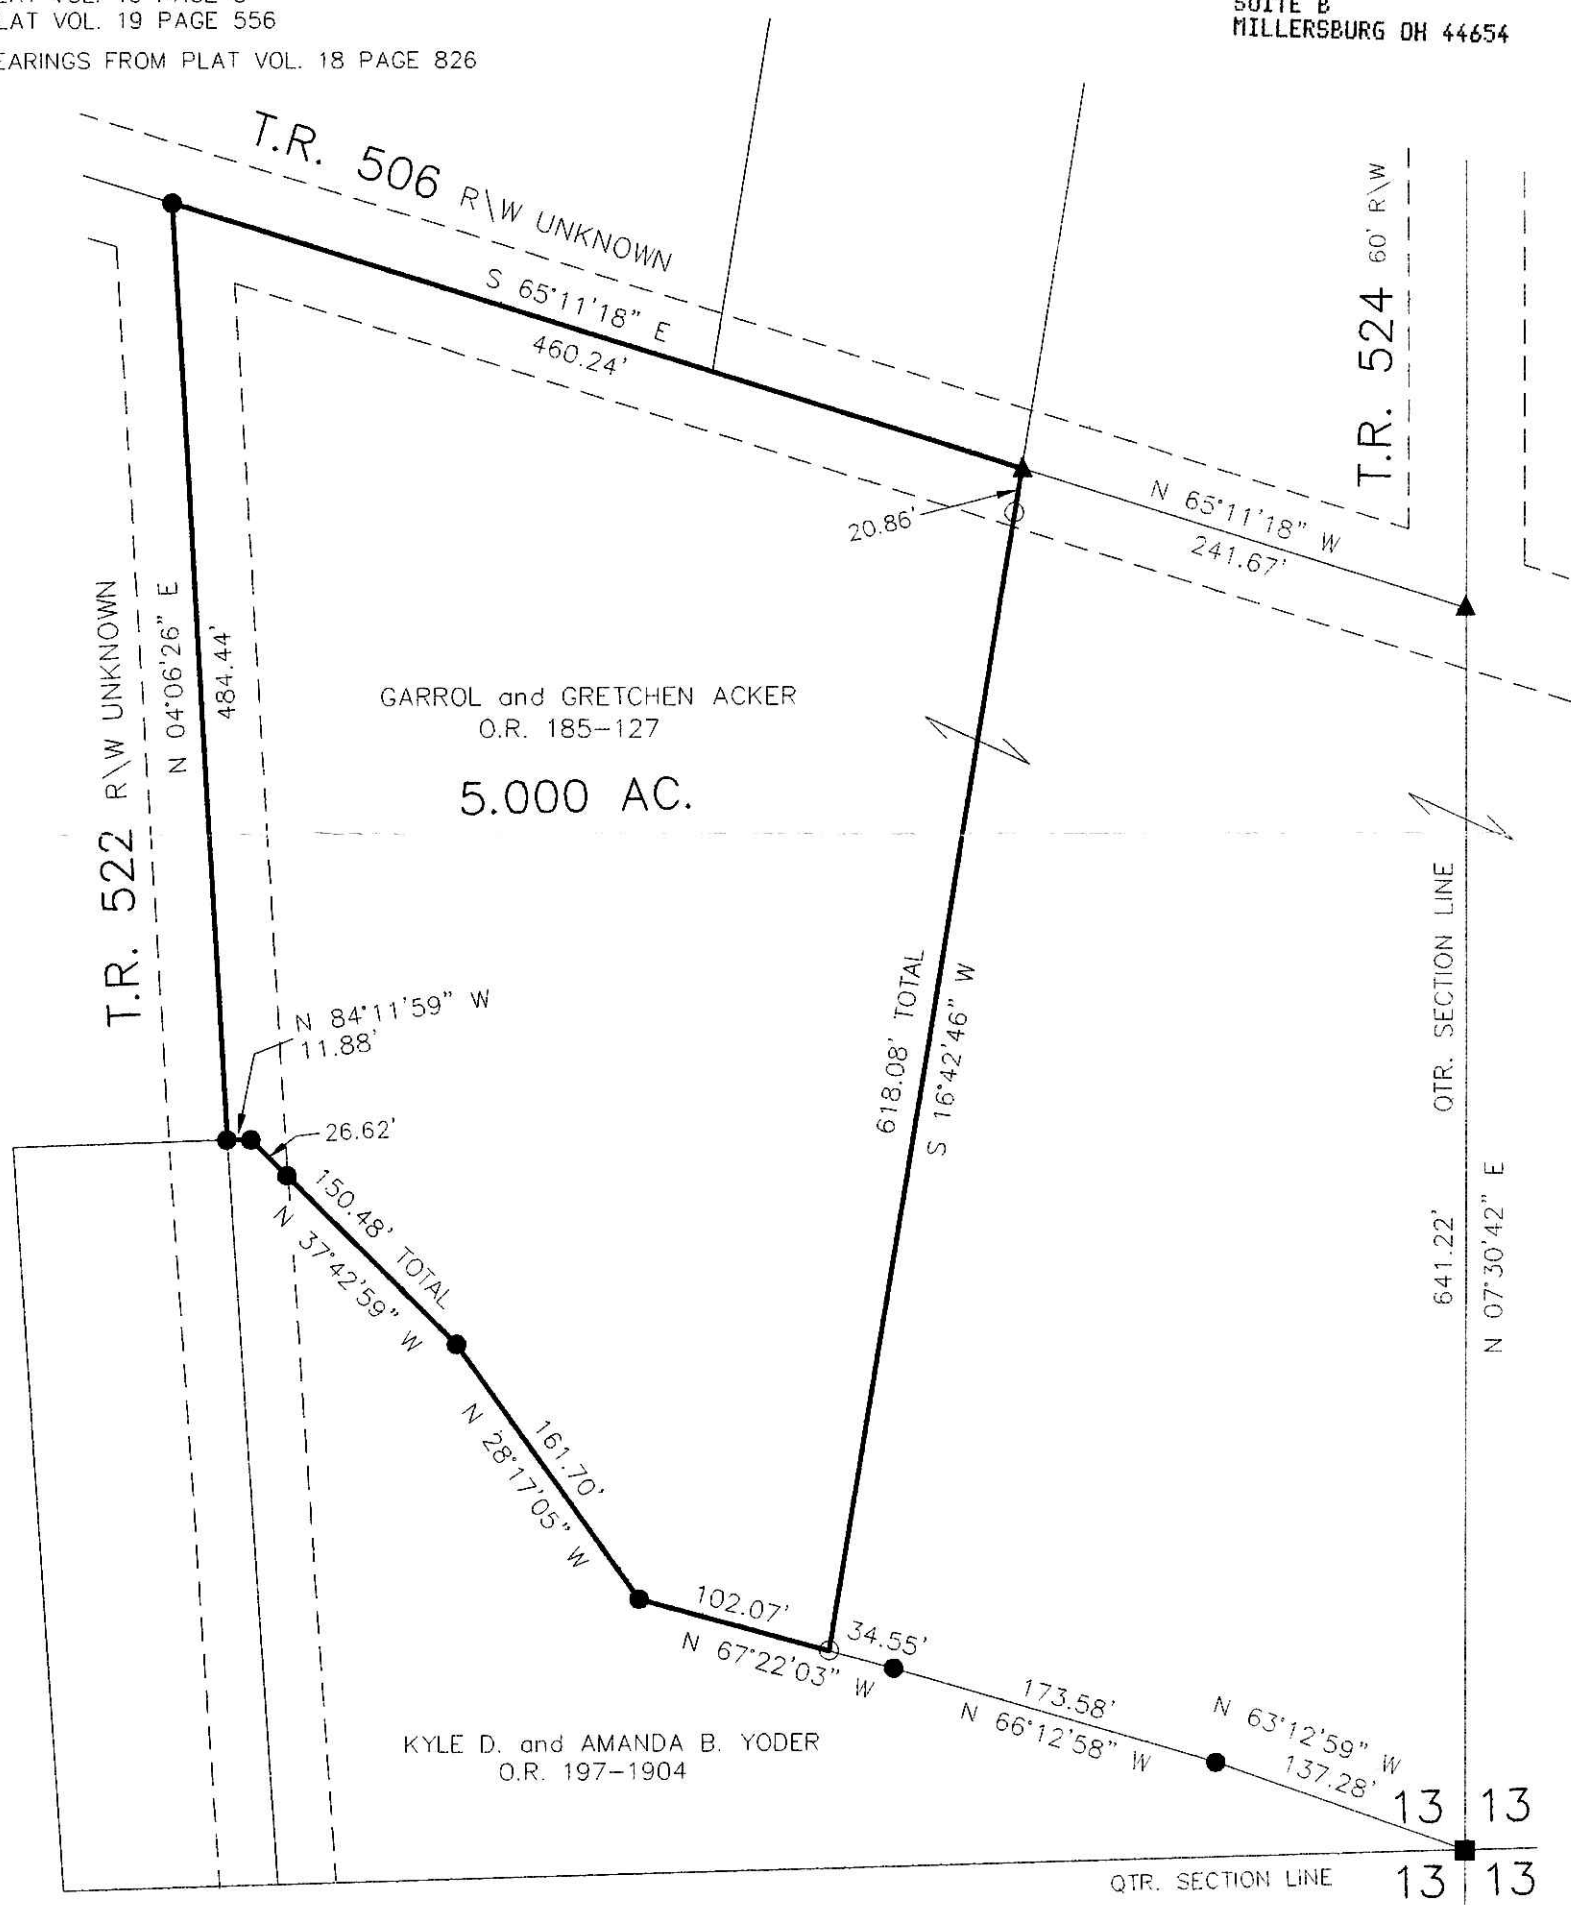

I CERTIFY THIS SURVEY TO BE CORRECT TO THE BEST OF MY KNOWLEDGE.

Donald C. Baker
 DONALD C. BAKER P.S. 6938
 DATE: SEPT. 28, 2007

FDB\AEG
 File Name: WORK2\S-589-07



DONALD C. BAKER SURVEYING
 138 N. CLAY ST.
 MILLERSBURG, OHIO, 44654
 PH. 330-674-4788
 FAX. 330-674-6027

PLAT APPROVED

4/17/2008