

0 100 200



SCALE: 1"=100'

- STONE FOUND
- ▲ R.R. SPIKE FOUND
- 5/8" REBAR FOUND UNLESS OTHERWISE NOTED
- 5/8" REBAR SET WITH I.D. CAP I.D. CAP MARKED "BAKER 6938"

WASHINGTON TOWNSHIP
N.E. QTR. SECTION 10
T-19 N; R-15 W
HOLMES COUNTY, OHIO


Instrument Book Page
200800055753 DR 19 1294

SURVEYED FOR: FRED VANNEWKIRK

REFERENCES

- O.R. VOL. 85 PAGE 586
- O.R. VOL. 98 PAGE 296
- O.R. VOL. 142 PAGE 712
- O.R. VOL. 169 PAGE 852
- O.R. VOL. 176 PAGE 1777
- PLAT VOL. 17 PAGE 522
- BEARINGS FROM PLAT VOL. 17 PAGE 522

200800055753
Filed for Record in
HOLMES COUNTY, OH
SALLY MILLER
04-23-2008 At 09:40 a.m.
SMALL PLAT 40.00
DR Book 19 Page 1294 - 1294
OR 204 pgs 261 + 263

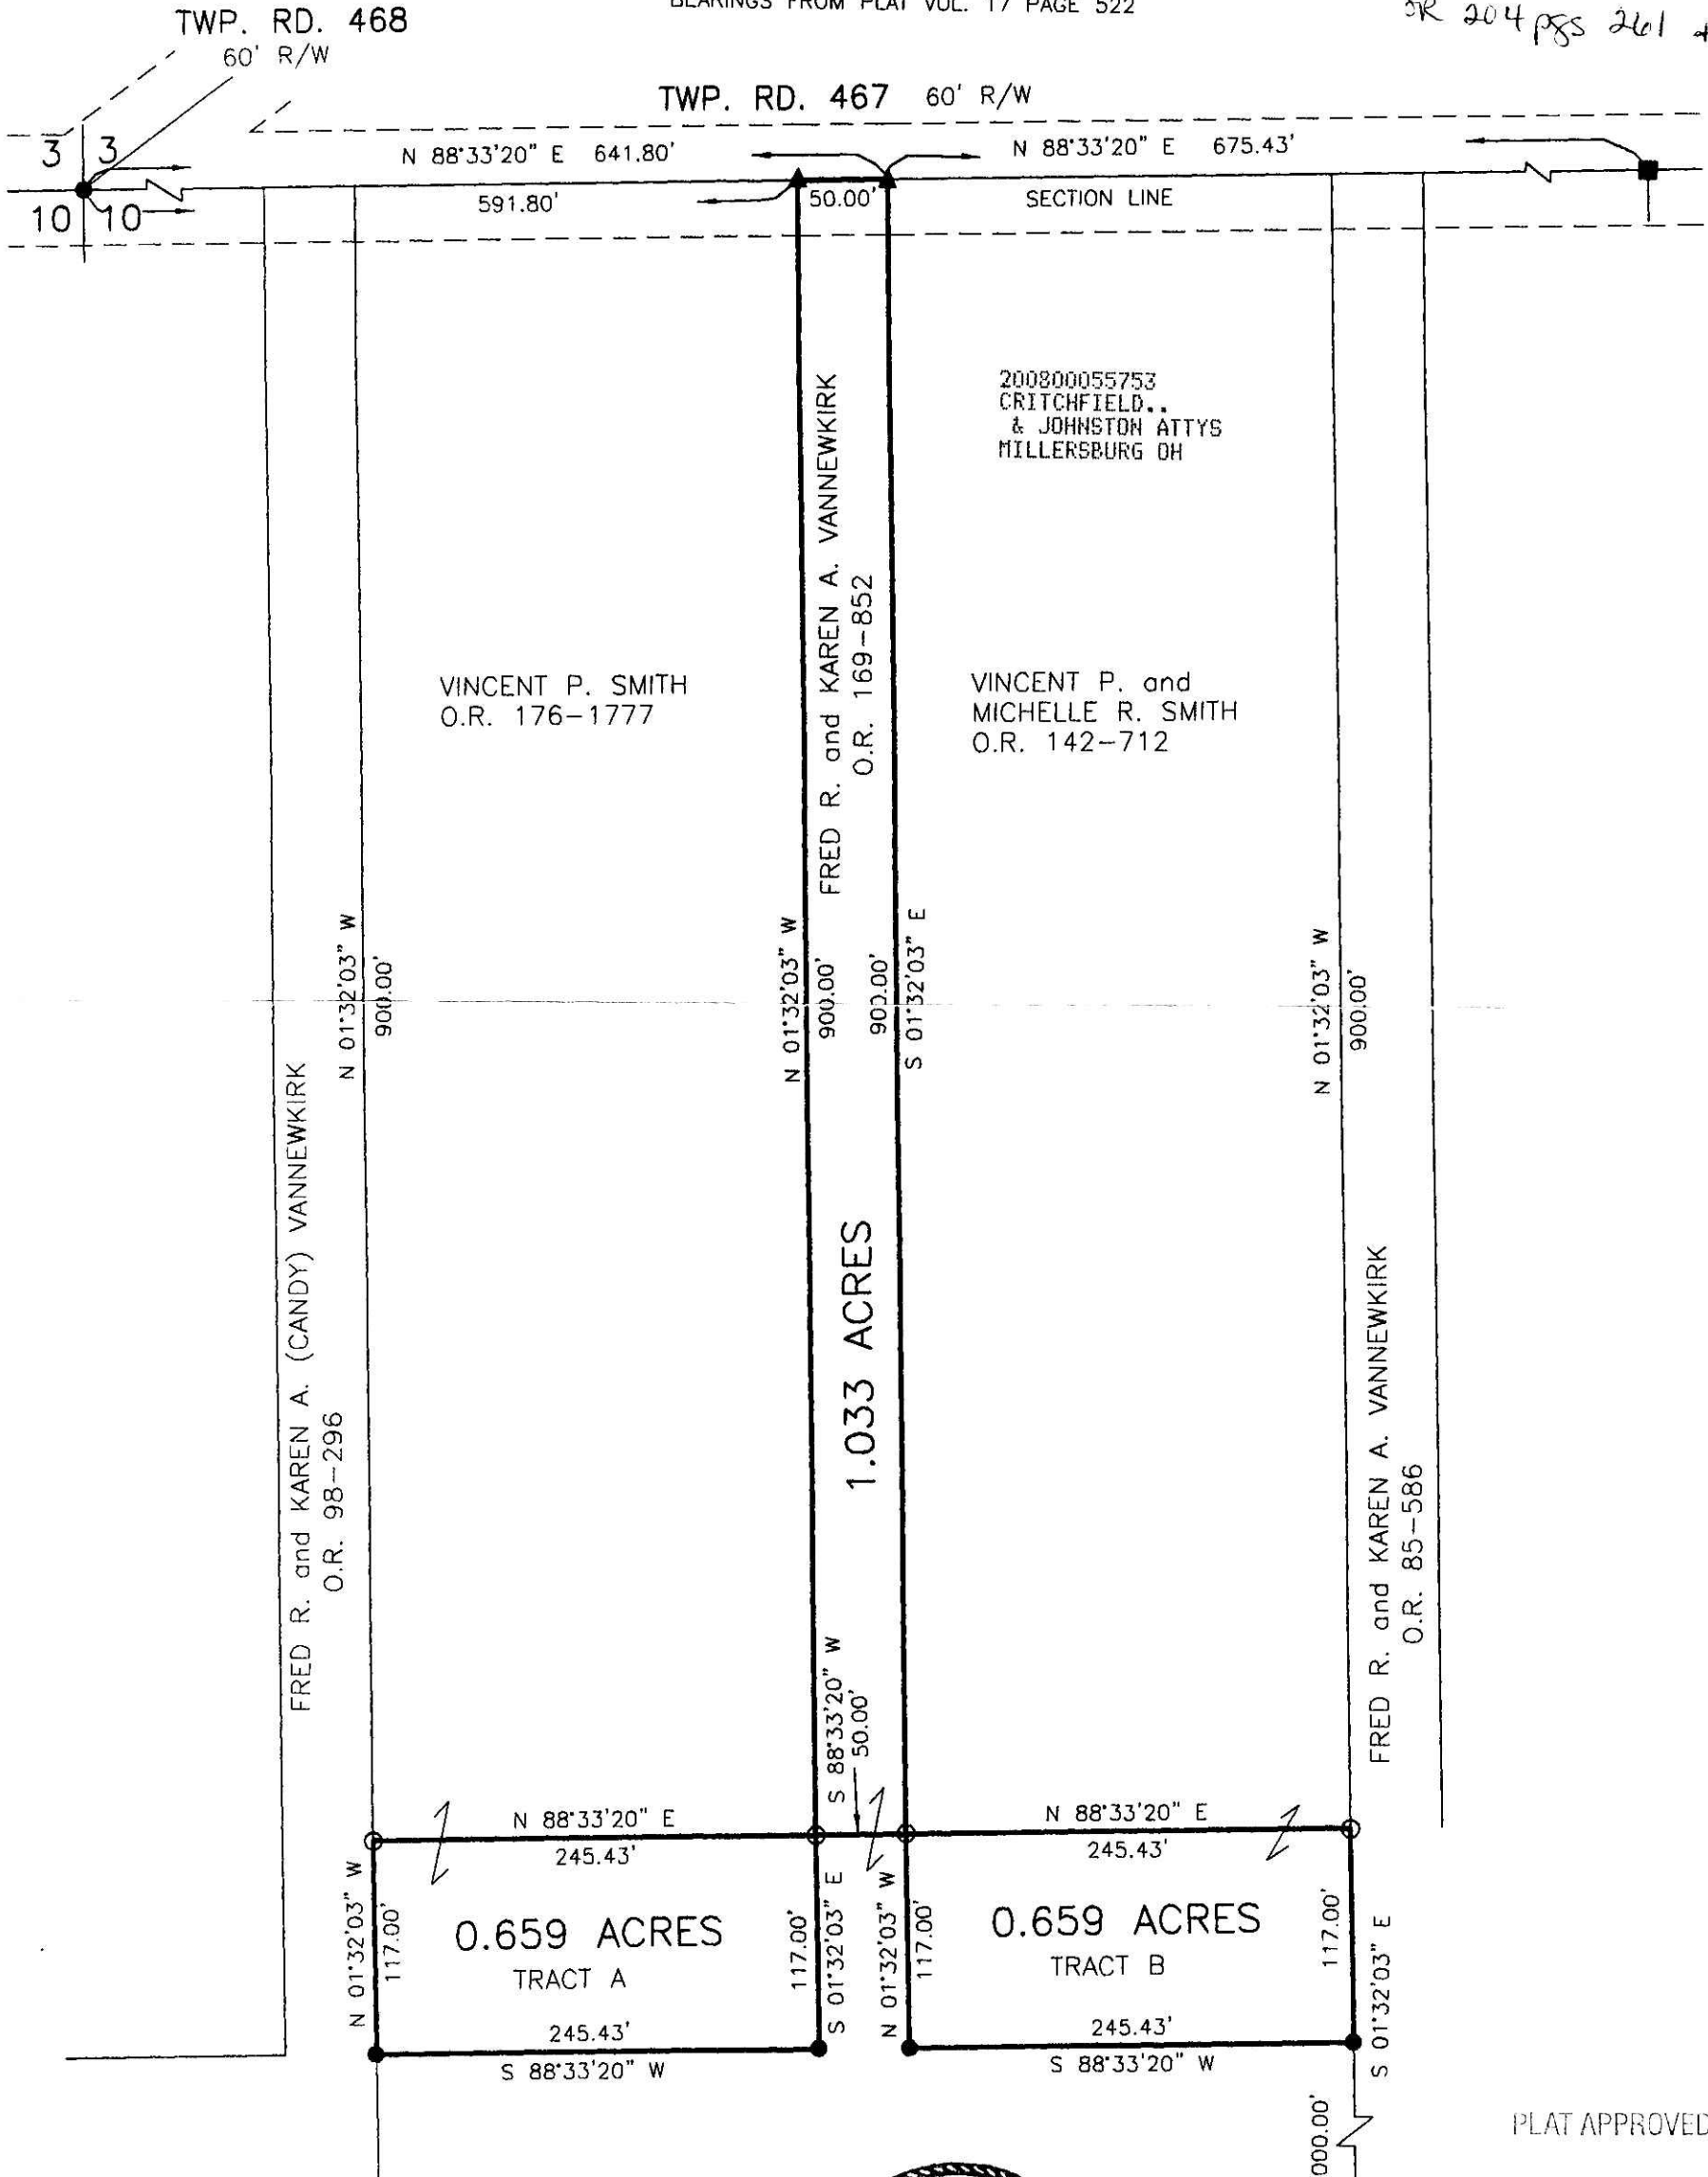

FRED R. and KAREN A. (CANDY) VANNEWKIRK
O.R. 98-296

1.033 ACRES

VINCENT P. SMITH
O.R. 176-1777

VINCENT P. and
MICHELLE R. SMITH
O.R. 142-712

200800055753
CRITCHFIELD..
& JOHNSTON ATTYS
MILLERSBURG OH

PLAT APPROVED

4/16/2008



I CERTIFY THIS SURVEY TO BE CORRECT
TO THE BEST OF MY KNOWLEDGE.

Jamie D. Darr
JAMIE D. DARR P.S. 7755

DATE: JANUARY 8, 2008
JDD\FDB
FILE NAME: WORK3A\S-11-08\MLD

DONALD C. BAKER SURVEYING
138 N. CLAY STREET
MILLERSBURG, OHIO 44654
PH. 330-674-4788
FAX 330-674-6027