

KILLBUCK TOWNSHIP
 N.E. & N.W. QTRS. SECTION 22
 T-8 N; R-8 W
 HOLMES COUNTY, OHIO


SURVEYED FOR: ROY A. MILLER

REFERENCES


- DEED VOL. 227 PAGE 779
- DEED VOL. 260 PAGE 38
- DEED VOL. 268 PAGE 201
- DEED VOL. 274 PAGE 752
- O.R. VOL. 10 PAGE 254
- O.R. VOL. 71 PAGE 517
- PLAT VOL. 6 PAGE 172
- PLAT VOL. 9 PAGE 65
- BEARINGS FROM PLAT VOL 9 PAGE 65

200800055805
 Filed for Record in
 HOLMES COUNTY OH
 SALLY MILLER
 04-24-2008 At 03:05 pm.
 SMALL PLAT 40.00
 OR Book 19 Page 1296 - 1296
 OR 204 p 451

200800055805
 PAUL A
 MILLER LAW
 MILLERSBURG OH

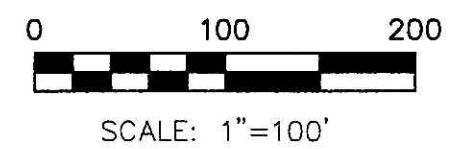

- 5/8" REBAR FOUND UNLESS OTHERWISE NOTED
- 5/8" REBAR WITH I.D. CAP SET I.D. CAP MARKED "BAKER 6938"

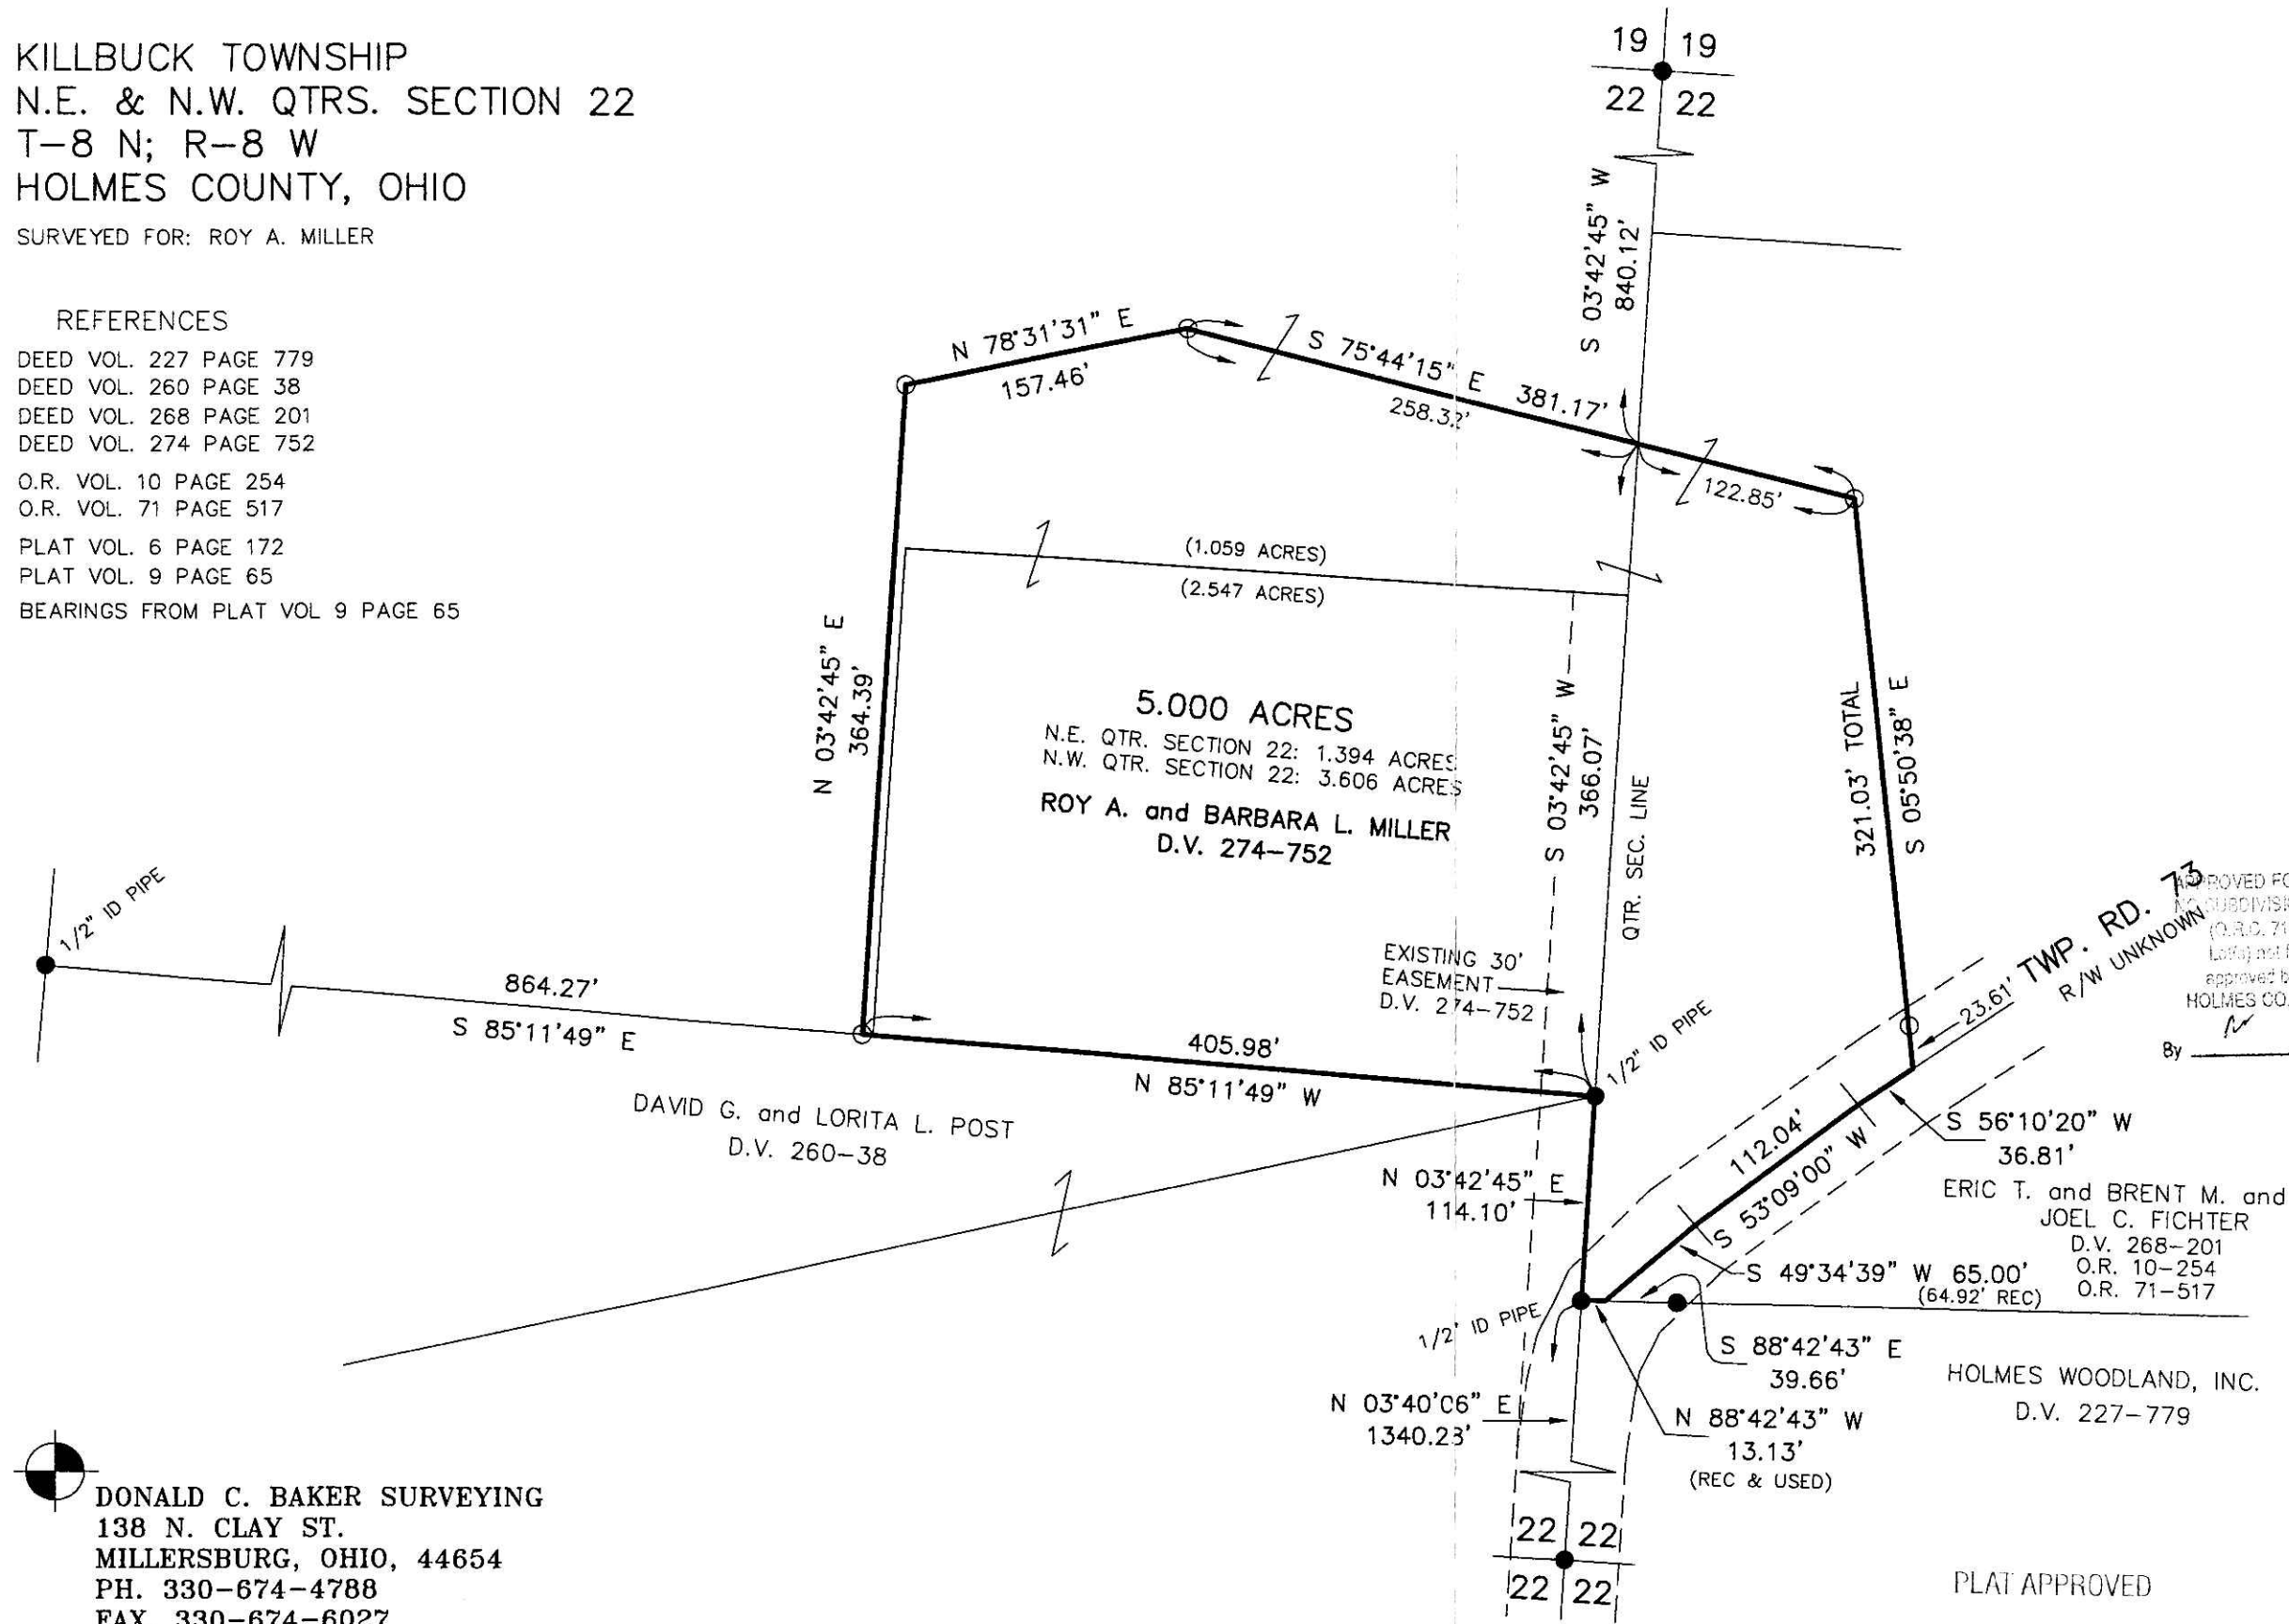

APPROVED FOR TRANSFER ONLY
 NO SUBDIVISION PLAT REQUIRED
 (O.R.C. 711.031 & 711.131)
 (not for building unless
 approved by Board of Health.
 HOLMES CO. PLANNING COMM.
 By _____ Date 4/14/08



Instrument Book Page
 200800055805 OR 19 1296

I CERTIFY THIS SURVEY TO BE CORRECT
 TO THE BEST OF MY KNOWLEDGE.
 Donald C. Baker
 DONALD C. BAKER P.S. 6938
 DATE: JUNE 14, 2007

FDB\WMB-KES
 File Name: WORK2\S-327-07\ERZ

PLAT APPROVED
 4/14/2008

DONALD C. BAKER SURVEYING
 138 N. CLAY ST.
 MILLERSBURG, OHIO, 44654
 PH. 330-674-4788
 FAX. 330-674-6027