

RIPLEY TOWNSHIP
S.W. QTR. SECTION 14
T-17 N; R-14 W
HOLMES COUNTY, OHIO


SURVEYED FOR: JOHN BUREN

REFERENCES

- DEED VOL. 213 PAGE 685
- DEED VOL. 219 PAGE 818
- DEED VOL. 232 PAGES 359 & 364
- DEED VOL. 233 PAGE 818
- DEED VOL. 240 PAGE 353
- O.R. VOL. 90 PAGE 854
- O.R. VOL. 118 PAGE 232
- O.R. VOL. 191 PAGE 3180
- PLAT VOL. 5 PAGE 150
- PLAT VOL. 10 PAGE 292
- PLAT VOL. 17 PAGE 754
- PLAT VOL. 18 PAGES 73, 104, 332 & 507

Instrument 200800055887 DR Book Page 19 1298


BEARINGS FROM PLAT VOL. 18 PAGE 507

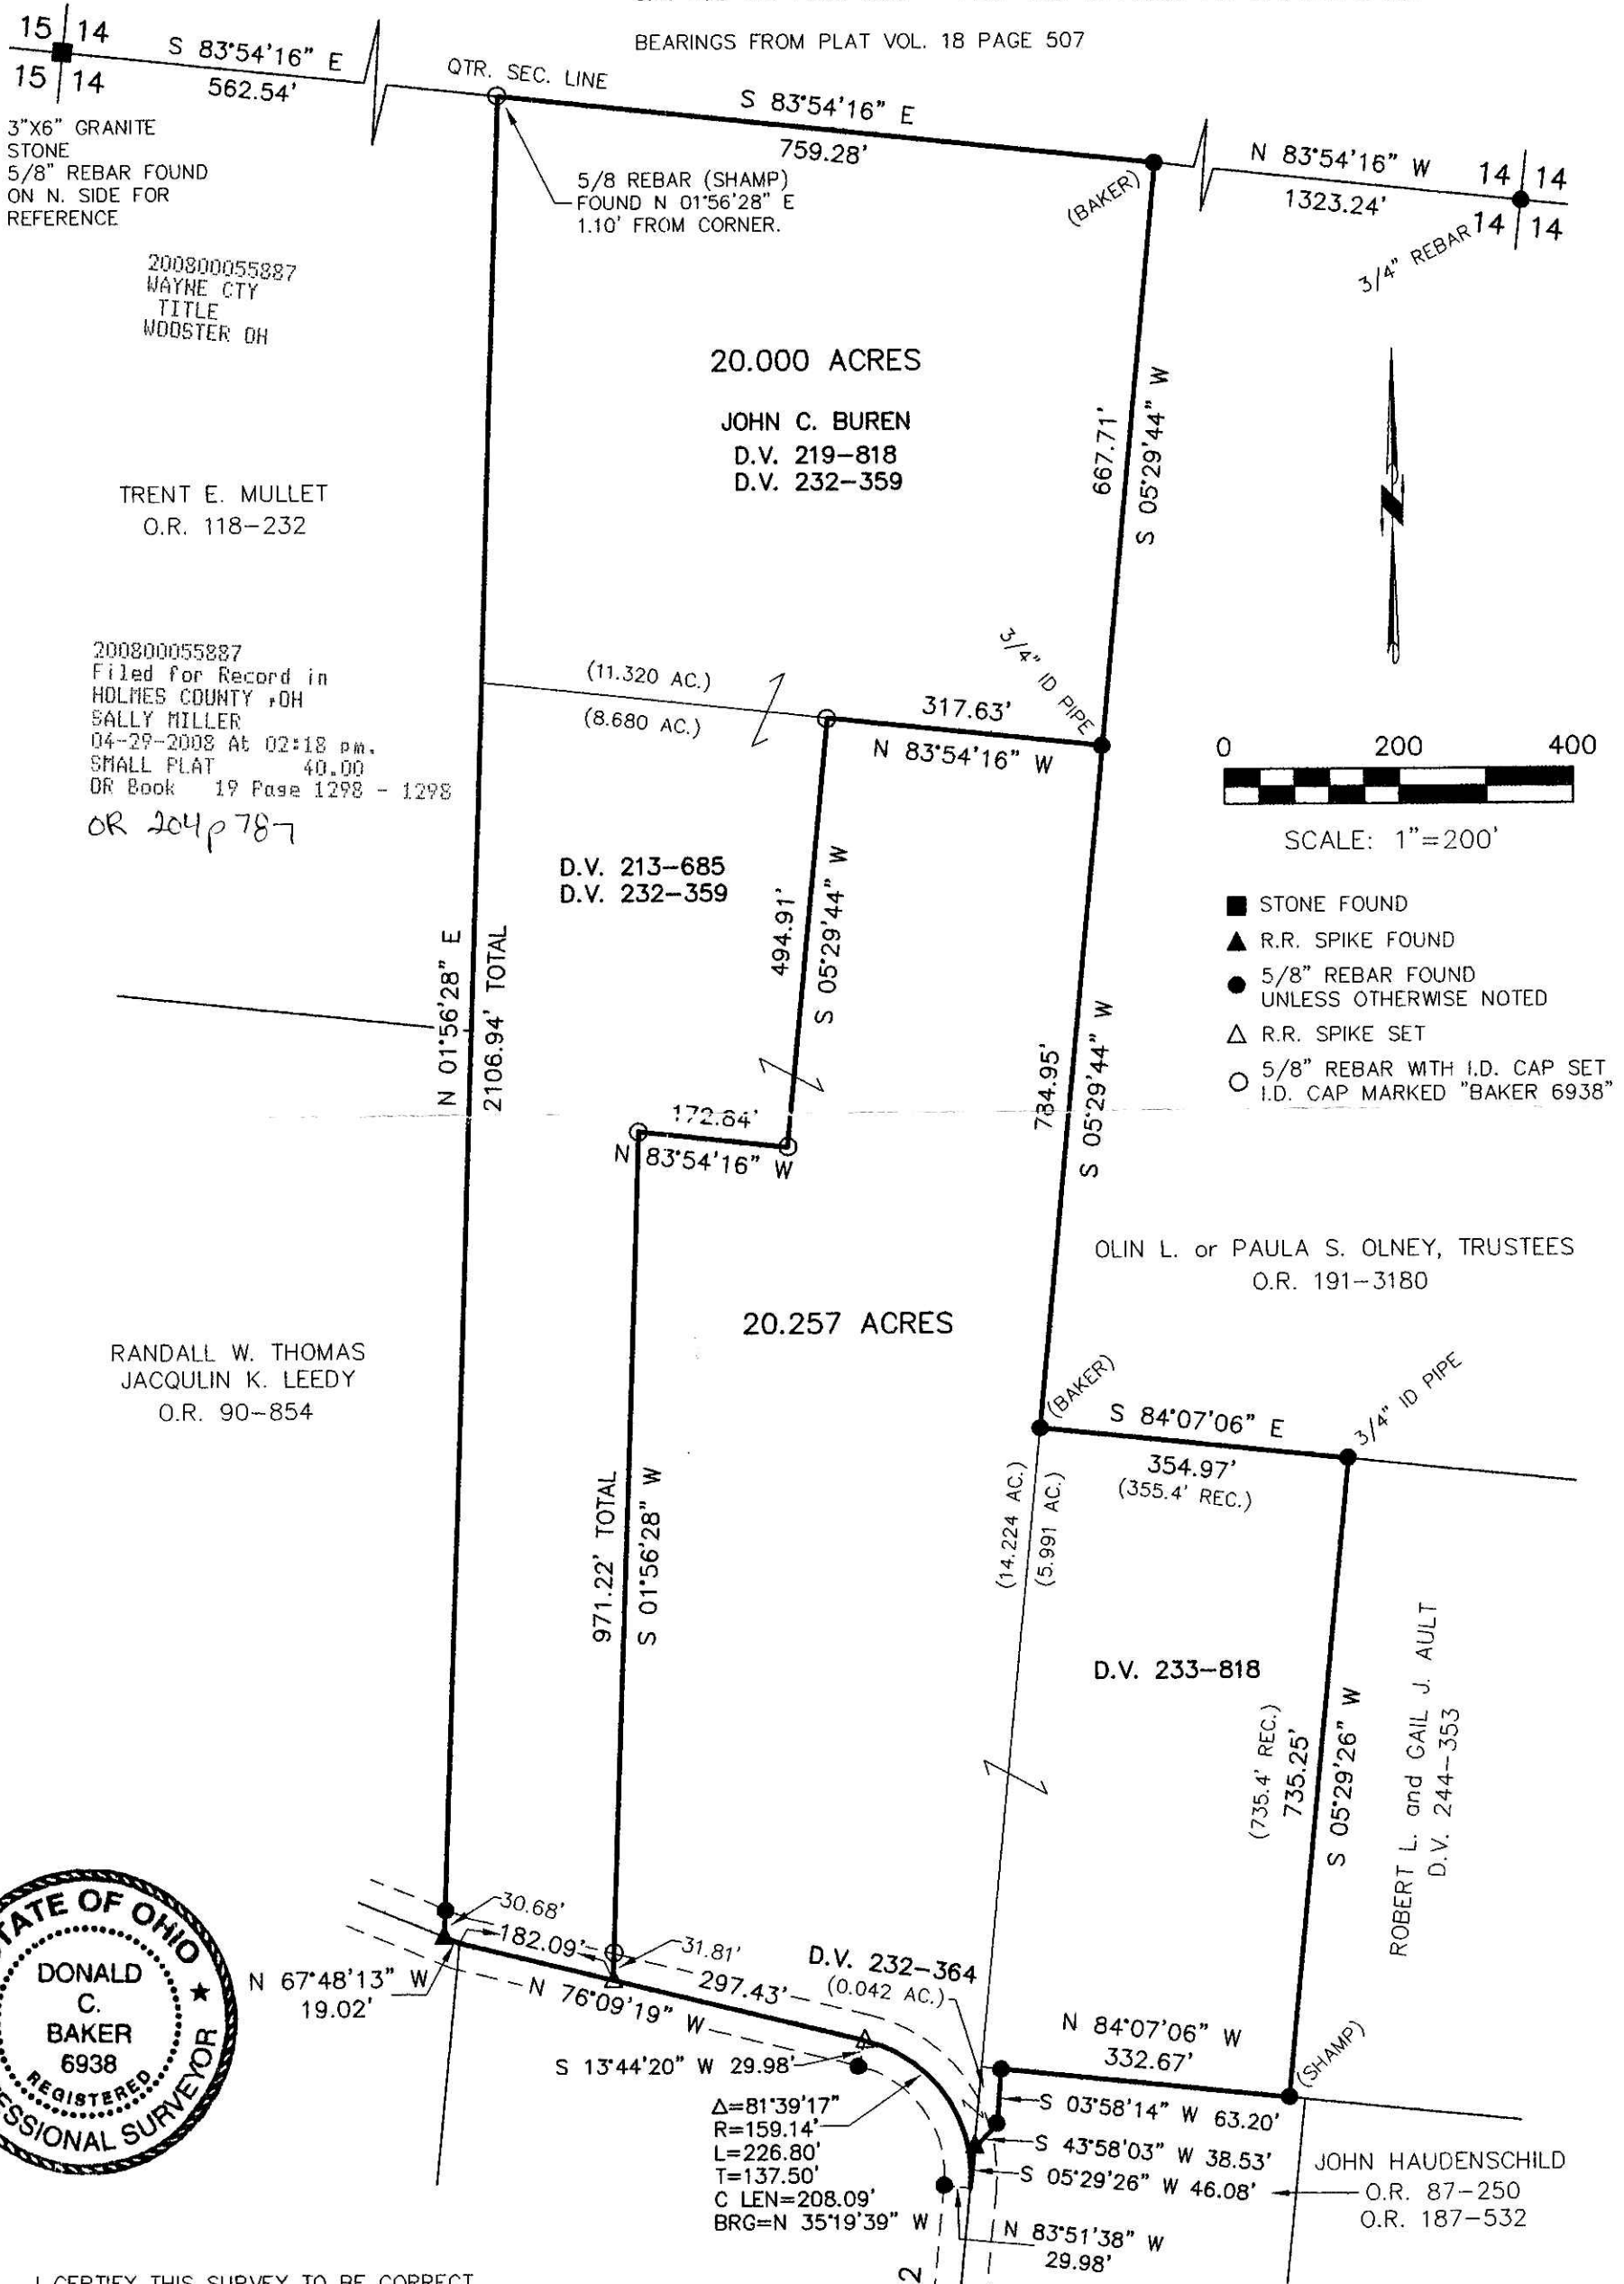

200800055887
WAYNE CTY
TITLE
WOODSTER OH

TRENT E. MULLET
O.R. 118-232

200800055887
Filed for Record in
HOLMES COUNTY OH
SALLY MILLER
04-29-2008 At 02:18 PM.
SMALL PLAT 40.00
DR Book 19 Page 1298 - 1298
OR 204p787

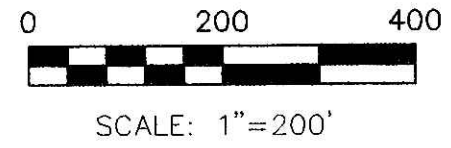

- STONE FOUND
- ▲ R.R. SPIKE FOUND
- 5/8" REBAR FOUND UNLESS OTHERWISE NOTED
- △ R.R. SPIKE SET
- 5/8" REBAR WITH I.D. CAP SET I.D. CAP MARKED "BAKER 6938"



I CERTIFY THIS SURVEY TO BE CORRECT TO THE BEST OF MY KNOWLEDGE.

Donald C. Baker
DONALD C. BAKER P.S. 6938
DATE: APRIL 9, 2008

ALG-FDB\DB
File Name: WORK2\S-155-08\ERZ

PLAT APPROVED

4/23/2008

DONALD C. BAKER SURVEYING
138 N. CLAY ST.
MILLERSBURG, OHIO, 44654
PH. 330-674-4788
FAX. 330-674-6027