


RIPLEY TOWNSHIP
 N.E. QTR. SECTION 17
 T-17 N; R-14 W
 HOLMES COUNTY, OHIO
 SURVEYED FOR: STEVE SIGLER

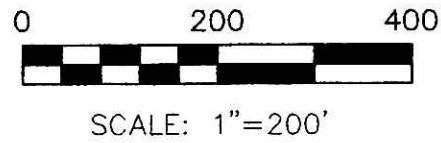

- 5/8" REBAR FOUND
UNLESS OTHERWISE NOTED
- 5/8" REBAR WITH I.D. CAP SET
I.D. CAP MARKED "BAKER 6938"


REFERENCES

- DEED VOL. 180 PAGE 249
- DEED VOL. 169 PAGE 567
- O.R. VOL. 177 PAGE 3093
- PLAT VOL. 19 PAGE 292
- PLAT VOL. 12 PAGE 72
- PLAT VOL. 12 PAGE 103
- PLAT VOL. 18 PAGE 794
- PLAT VOL. 16 PAGE 494

BEARINGS FROM PLAT VOL. 19 PAGE 292



DONALD C. BAKER SURVEYING
 138 N. CLAY ST.
 MILLERSBURG, OHIO, 44654
 PH. 330-674-4788
 FAX. 330-674-6027

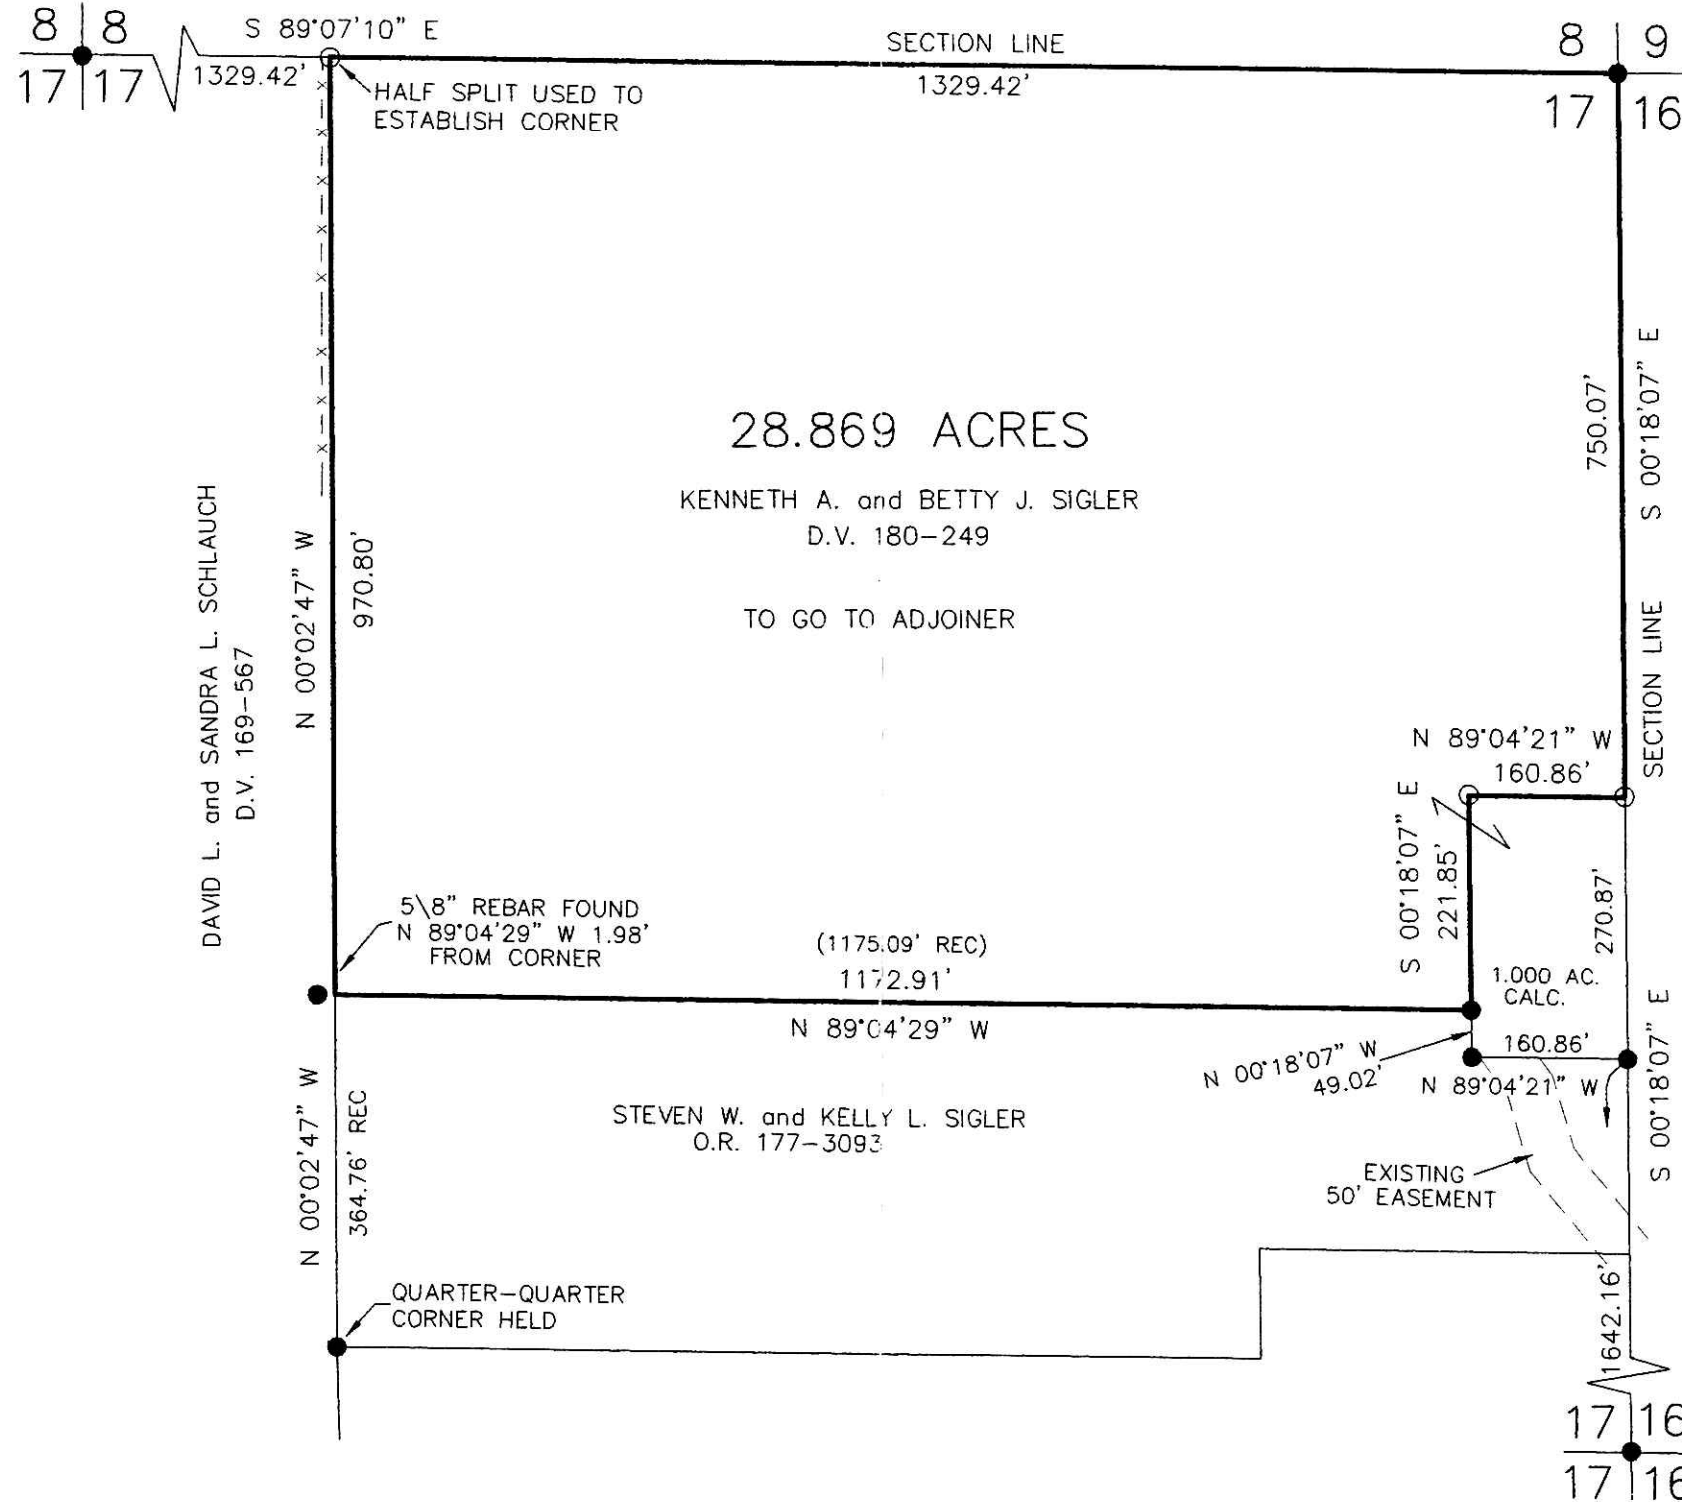

Instrument Book Page
 200800056098 OR 19 1306

200800056098
 Filed for Record in
 HOLMES COUNTY, OH
 SALLY MILLER
 05-14-2008 At 08:54 am.
 SMALL PLAT 40.00
 OR Book 19 Page 1306 - 1306

OR 204, 1731

200800056098
 HOLMES CTY
 TITLE
 MILLERSBURG OH



I CERTIFY THIS SURVEY TO BE CORRECT
 TO THE BEST OF MY KNOWLEDGE.

Donald C. Baker
 DONALD C. BAKER P.S. 6938
 DATE: MARCH 26, 2008

FDB\NP
 File Name: WORK2\S-118-08

PLAT APPROVED

4/23/2008