

REFERENCES

O.R. VOL. 151 PAGE 798
 O.R. VOL. 187 PAGE 406
 O.R. VOL. 196 PAGE 958
 PLAT VOL. 16 PAGE 309
 BEARINGS FROM PLAT VOL. 16 PAGE 309



CLARK TOWNSHIP
 N.W. QTR. SECTION 25
 T-8 N; R-4 W
 HOLMES COUNTY, OHIO

SURVEYED FOR: DENNIS MAST

200800056332
 PAUL A
 MILLER LAW
 MILLERSBURG OH

200800056332
 Filed for Record in
 HOLMES COUNTY, OH
 SALLY MILLER
 05-29-2008 At 03:27 pm.
 SMALL PLAT 40.00
 OR Book 19 Page 1313 - 1313

OR 204p 2699

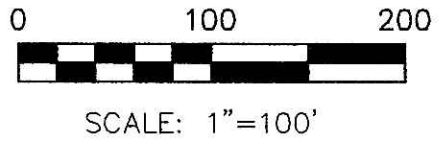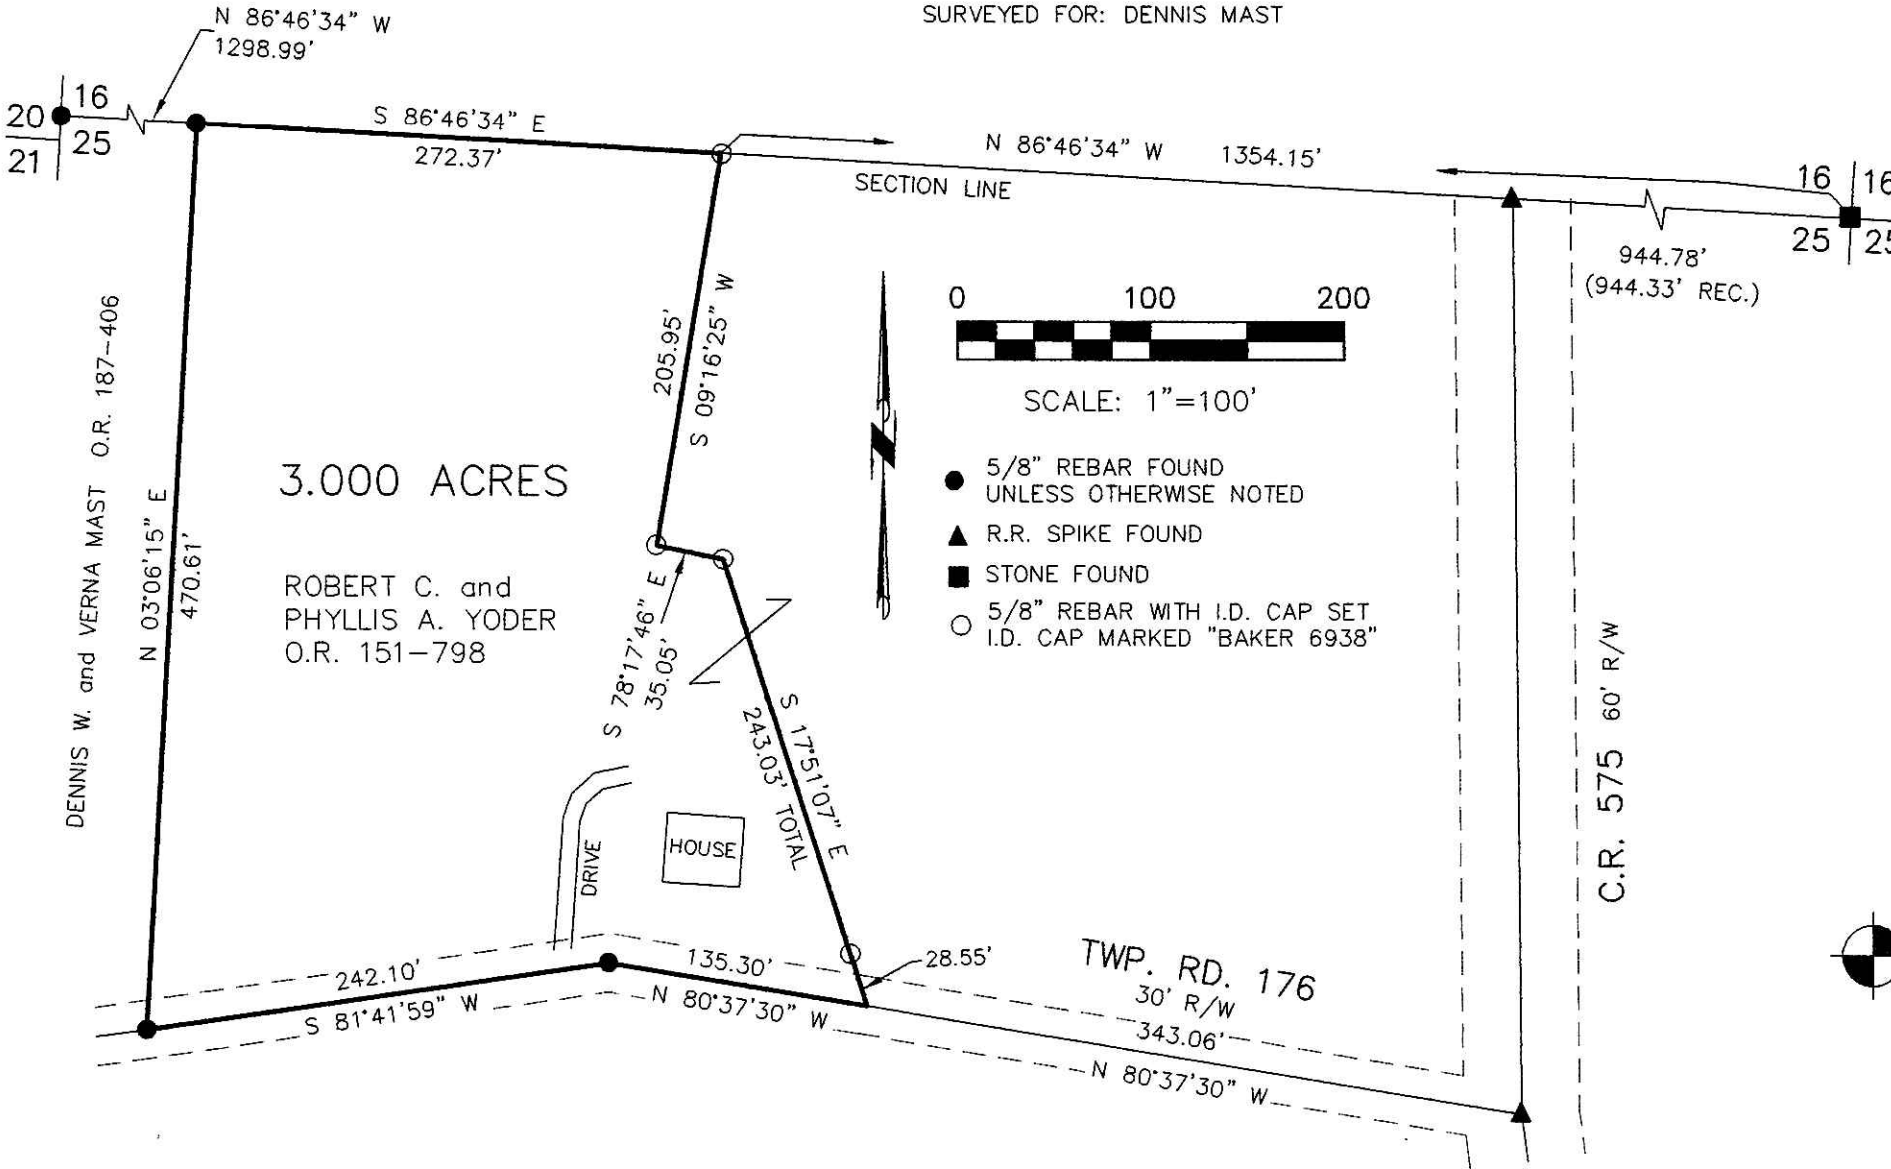

- 5/8" REBAR FOUND UNLESS OTHERWISE NOTED
- ▲ R.R. SPIKE FOUND
- STONE FOUND
- 5/8" REBAR WITH I.D. CAP SET I.D. CAP MARKED "BAKER 6938"



I CERTIFY THIS SURVEY TO BE CORRECT TO THE BEST OF MY KNOWLEDGE.

Donald C. Baker

DONALD C. BAKER P.S. 6938
 DATE: MARCH 28, 2008

FDB\KES
 File Name: WORK2\S-108-08\MLD

DONALD C. BAKER SURVEYING
 138 N. CLAY ST.
 MILLERSBURG, OHIO, 44654
 PH. 330-674-4788
 FAX. 330-674-6027

PLAT APPROVED

4/24/2008

Instrument 200800056332 OR Book Page 19 1313