


Exhibit A

Instrument 200800056425 Book Page 19 1317

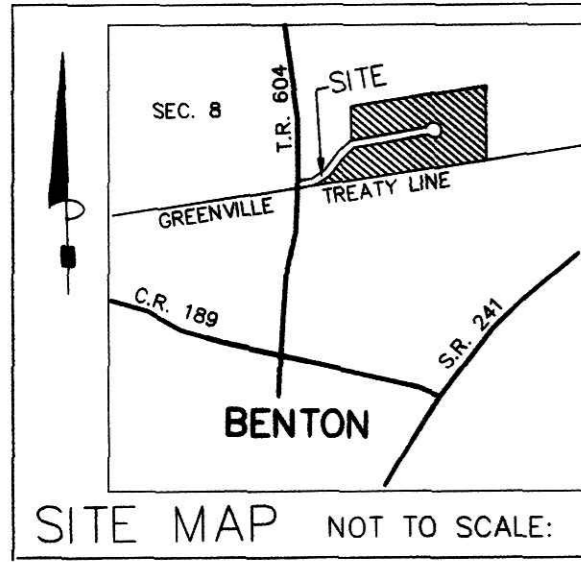

Scale 1" = 100'
● 5/8" REBAR FOUND UNLESS OTHERWISE NOTED

REFERENCES:

O.R. VOL. 171 PAGE 1027
PLAT VOL. 19 PAGE 32
PLAT VOL. 17 PAGE 607
PLAT VOL. 2 PAGE 424
BEARINGS FROM PLAT VOL. 2 PAGE 424

ROAD DEDICATION PLAT TOWNSHIP ROAD 636

LOT 12 OF BENTON VALE RIDGE SUBDIVISION P.2-424

SALT CREEK TOWNSHIP
S.E. QTR. SECTION 8
T-14 N; R-12 W
HOLMES COUNTY, OHIO


PREPARED FOR: S & S RENTALS, INC.

MOSE E. & MARTHA YODER
D.V. 265-370

200800056425
Filed for Record in
HOLMES COUNTY, OH
SALLY MILLER
06-04-2008 At 03:24 pm
CNTY MD PLT .00
OR Book 19 Page 1317 - 1317
ORV 204 page 3155

DONALD C. BAKER SURVEYING
138 N. CLAY ST.
MILLERSBURG, OHIO 44654
PH. 330-674-4788
FAX 330-674-6027

File name: C:\WORK3A\S-739-07
DATE: DEC. 6, 2007

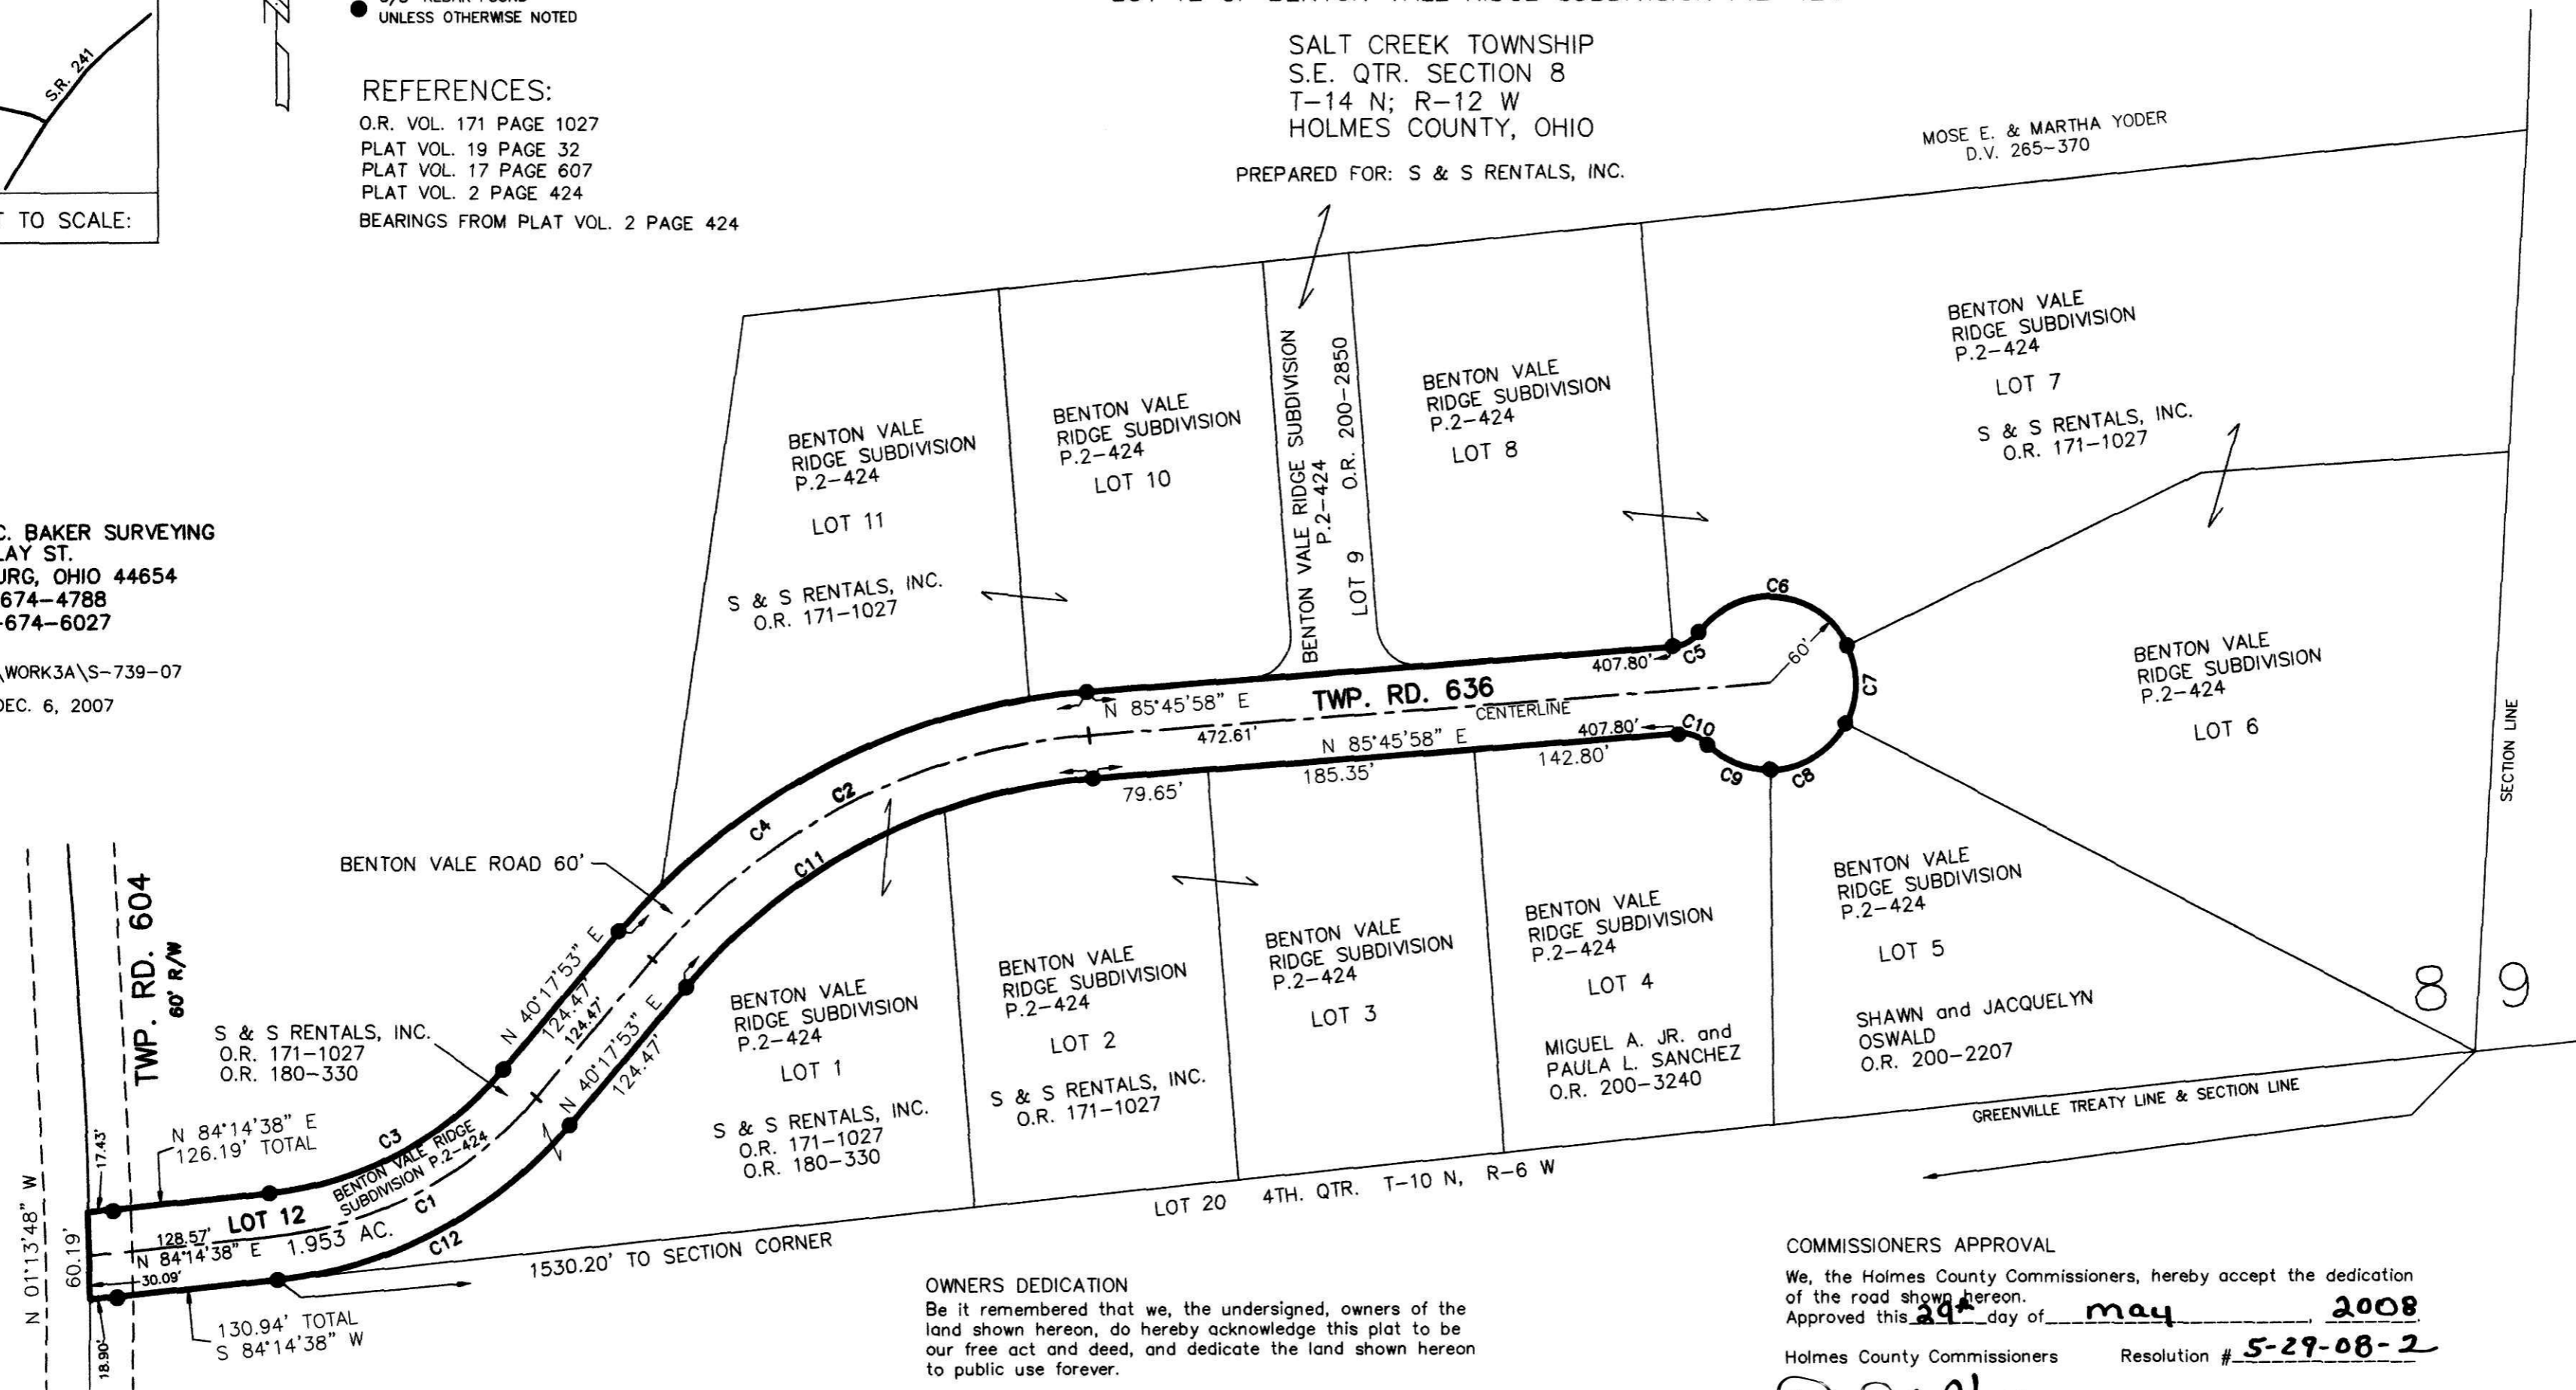

OWNERS DEDICATION
Be it remembered that we, the undersigned, owners of the land shown hereon, do hereby acknowledge this plat to be our free act and deed, and dedicate the land shown hereon to public use forever.

OWNER: *[Signature]*
WITNESS: *Jewel Rangel*

COMMISSIONERS APPROVAL
We, the Holmes County Commissioners, hereby accept the dedication of the road shown hereon.
Approved this 29 day of May, 2008
Holmes County Commissioners Resolution # 5-29-08-2

David L. Hall
Ry Fisher
[Signature]

TRANSFER NOT NECESSARY
DATE May 30 2008
AUDITOR *Jackie Nicks*

CURVE	RADIUS	ARC LENGTH	CHORD LENGTH	CHORD BEARING	DELTA ANGLE
C1	275.00'	210.92'	205.79'	S 62°16'16" W	43°56'45"
C2	440.00'	349.17'	340.08'	N 63°01'56" E	45°28'05"
C3	245.00'	187.91'	183.34'	S 62°16'16" W	43°56'45"
C4	470.00'	372.98'	363.27'	N 63°01'56" E	45°28'05"
C5	25.00'	21.68'	21.00'	S 60°55'34" W	49°40'47"
C6	60.00'	123.70'	102.93'	S 84°51'06" E	118°07'26"
C7	60.00'	55.99'	53.98'	S 00°56'37" W	53°28'01"
C8	60.00'	64.75'	61.65'	S 58°35'30" W	61°49'43"
C9	60.00'	48.11'	46.83'	N 67°31'27" W	45°56'24"
C10	25.00'	21.68'	21.00'	S 69°23'38" E	49°40'47"
C11	410.00'	325.36'	316.89'	S 63°01'56" W	45°28'05"
C12	305.00'	233.93'	228.24'	S 62°16'16" W	43°56'45"

STATE OF OHIO
COUNTY OF HOLMES
Before me, Jewel Rangel, a notary public in said county, personally appeared the above who acknowledged that they did sign the foregoing instrument and that the same is their own free act and deed.
In testimony whereof, I hereby set my hand and seal this 17th day of December, 2007
Notary Public: Jewel Rangel
My Commission Expires: June 7, 2010



I certify this survey to be correct to the best of my knowledge.
Donald C Baker Dec. 14, 2007
DONALD C. BAKER P.S. 6938

PLAT APPROVED

5-6-08