

PRAIRIE TOWNSHIP  
 N.E. QTR. SECTION 36  
 T-14 N; R-13 W  
 HOLMES COUNTY, OHIO

SURVEYED FOR: MICHAEL KELLEY

200800056544  
 BLAIR A  
 BOWER ATTY  
 MILLERSBURG OH

REFERENCES

DEED VOL. 183 PAGE 12  
 DEED VOL. 269 PAGE 106

O.R. VOL. 57 PAGE 44  
 O.R. VOL. 180 PAGE 3324  
 O.R. VOL. 191 PAGE 1407  
 O.R. VOL. 200 PAGE 1346


PLAT VOL. 2 PAGE 277  
 PLAT VOL. 10 PAGE 43  
 PLAT VOL. 16 PAGE 425

BEARINGS FROM PLAT VOL. 2 PAGE 277

Instrument 200800056544 OR Book Page 19 1322

200800056544  
 Filed for Record in  
 HOLMES COUNTY, OH  
 SALLY MILLER  
 06-13-2008 At 09:17 a.m.  
 SMALL PLAT 40.00  
 OR Book 19 Page 1322 - 1322

OR 205p 146

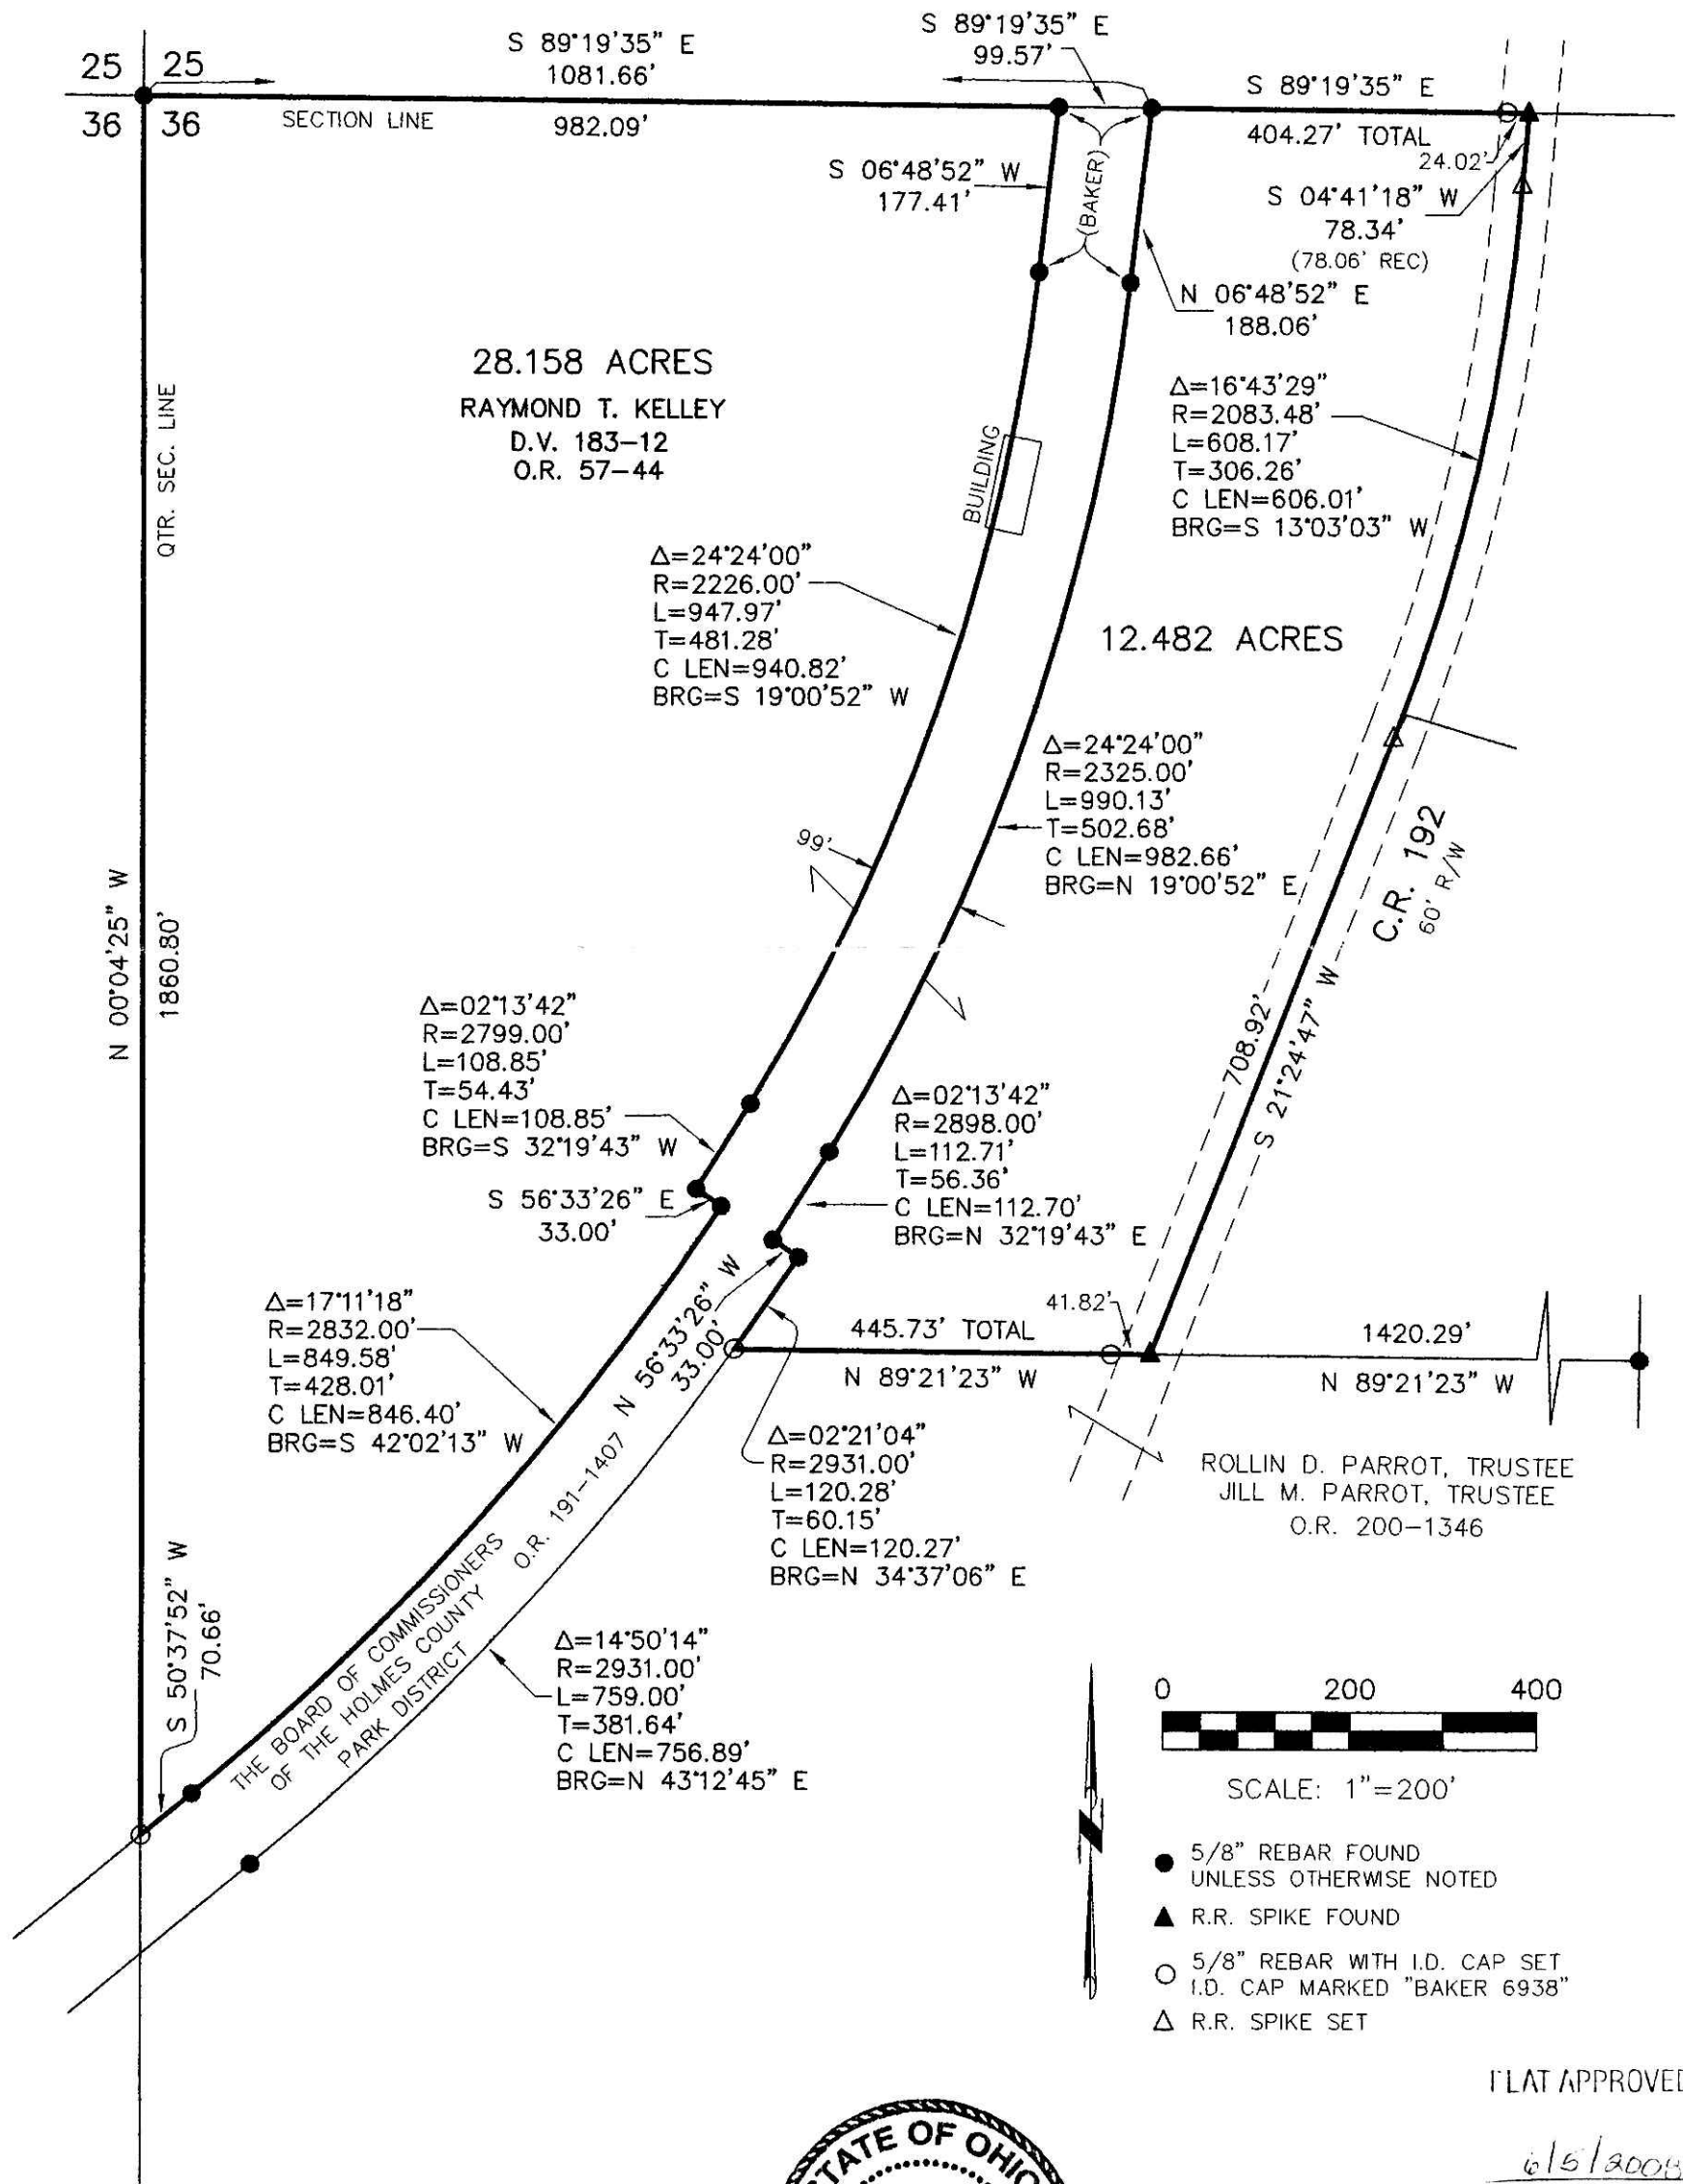

PLAT APPROVED

6/5/2008



DONALD C. BAKER SURVEYING  
 138 N. CLAY ST.  
 MILLERSBURG, OHIO, 44654  
 PH. 330-674-4788  
 FAX. 330-674-6027



I CERTIFY THIS SURVEY TO BE CORRECT TO THE BEST OF MY KNOWLEDGE.

*Donald C. Baker*  
 DONALD C. BAKER P.S. 6938  
 DATE: MAY 12, 2008

FDB\ALG-DB  
 File Name: WORK2\S-152-08\ERZ