

SALT CREEK TOWNSHIP
 N.W. QTR. SECTION 25
 T-15 N; R-12 W
 HOLMES COUNTY, OHIO

SURVEYED FOR: ADEN SWARTZENTRUBER




REFERENCES

O.R. VOL. 183 PAGE 2902
 PLAT VOL. 19 PAGE 517
 BEARINGS FROM PLAT VOL. 19 PAGE 517

200800056683
 Filed for Record in
 HOLMES COUNTY, OH
 SALLY MILLER
 06-18-2008 At 02:24 pm.
 SMALL PLAT 40.00
 OR Book 19 Page 1327 - 1327

Instrument 200800056683 OR
 Book Page 19 1327

CR 205 p 718

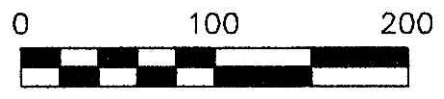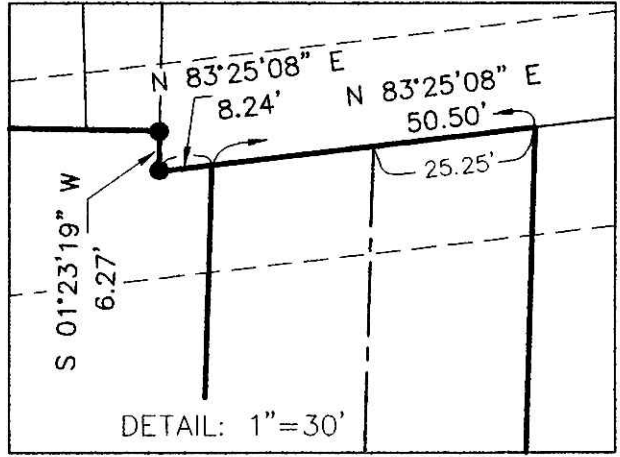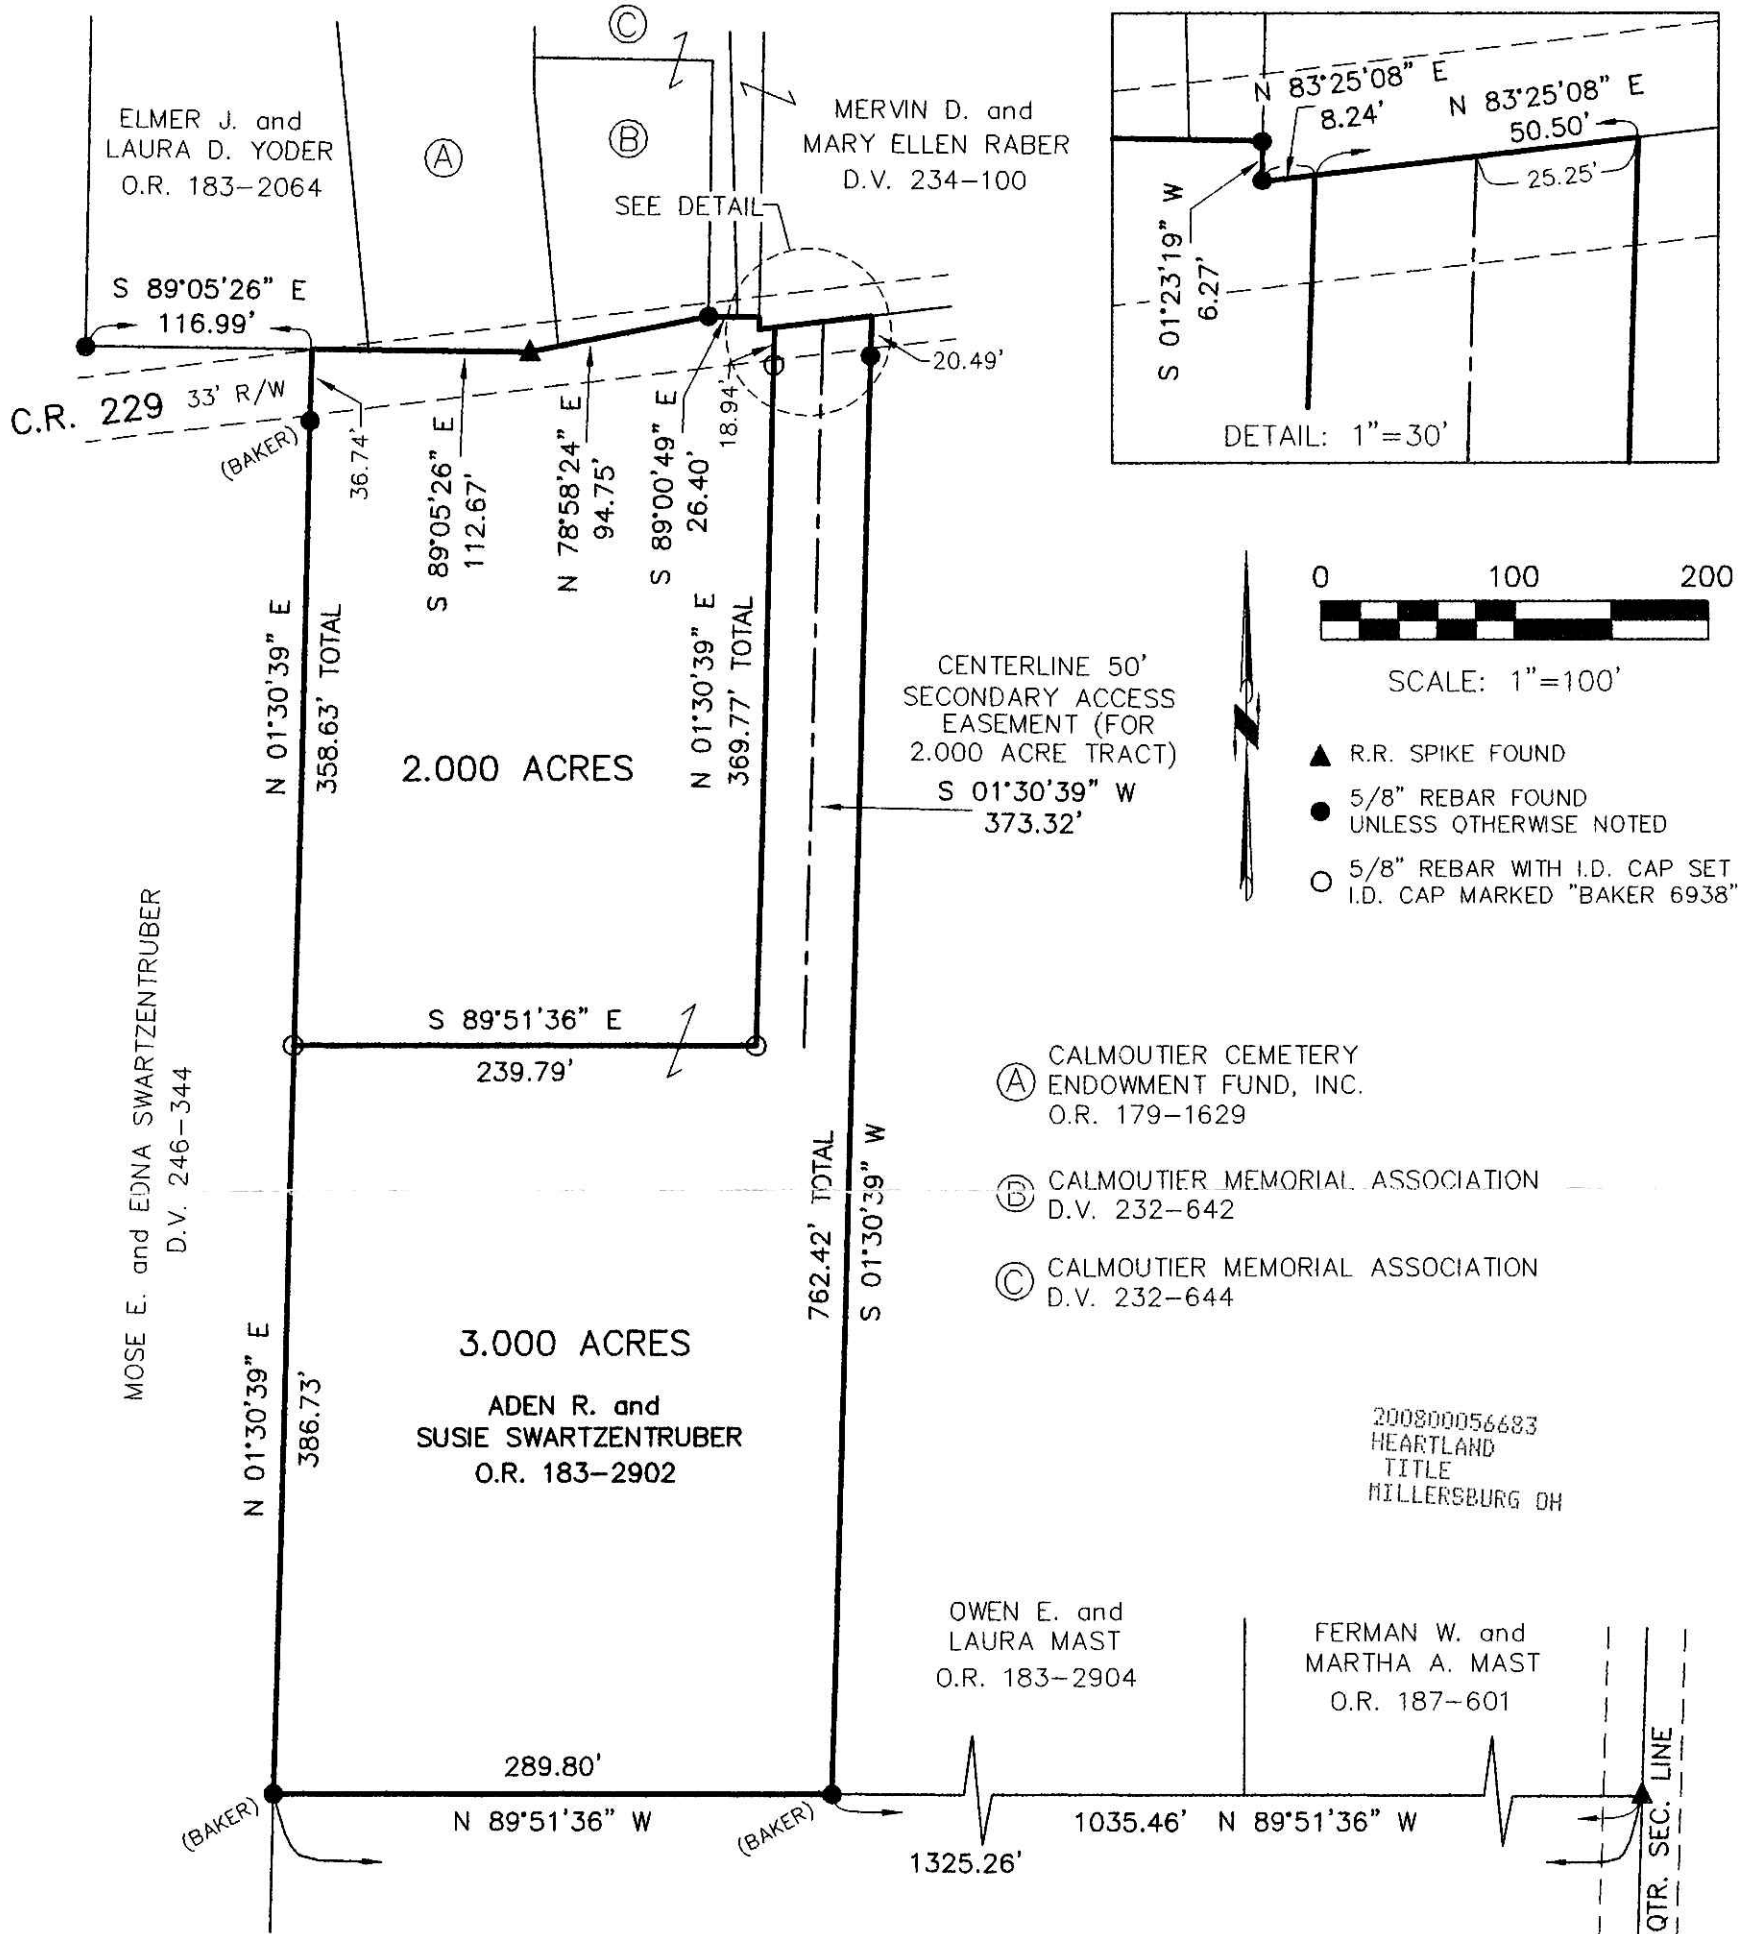

SCALE: 1"=100'

- ▲ R.R. SPIKE FOUND
- 5/8" REBAR FOUND UNLESS OTHERWISE NOTED
- 5/8" REBAR WITH I.D. CAP SET I.D. CAP MARKED "BAKER 6938"

- (A) CALMOUTIER CEMETERY ENDOWMENT FUND, INC. O.R. 179-1629
- (B) CALMOUTIER MEMORIAL ASSOCIATION D.V. 232-642
- (C) CALMOUTIER MEMORIAL ASSOCIATION D.V. 232-644

200800056683
 HEARTLAND
 TITLE
 MILLERSBURG OH



APPROVED FOR TRANSFER ONLY
 NO SUBDIVISION PLAT REQUIRED
 (O.R.C. 711.001 & 711.131
 Lot(s) not for building unless
 approved by Board of Health.
 HOLMES CO. PLANNING COMM.


By U.B. Date 6-6-08

I CERTIFY THIS SURVEY TO BE CORRECT TO THE BEST OF MY KNOWLEDGE.

Eric R. Zaugg
 ERIC R. ZAUGG P.S. 8309
 DATE: APRIL 3, 2008



DONALD C. BAKER SURVEYING
 138 N. CLAY ST.
 MILLERSBURG, OHIO, 44654
 PH. 330-674-4788
 FAX. 330-674-6027

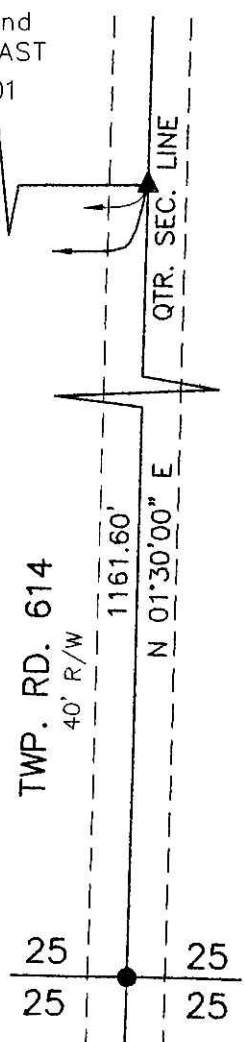

PLAT APPROVED

6/4/2008