

CLARK TOWNSHIP
 S.W. QTR. SECTION 5
 T-8 N; R-4 W
 HOLMES COUNTY, OHIO


SURVEYED FOR: JOHN HERSHBERGER

REFERENCES

O.R. VOL. 14 PAGE 327
 O.R. VOL. 194 PAGE 225
 PLAT VOL. 14 PAGE 511
 PLAT VOL. 16 PAGE 801
 BEARINGS FROM PLAT VOL. 18 PAGE 801

200800056711
 Filed for Record in
 HOLMES COUNTY, OH
 GALLY MILLER
 06-19-2008 At 02:19 pm.
 SMALL PLAT 40.00
 OR Book 19 Page 1331 - 1331

OR 205 p 797

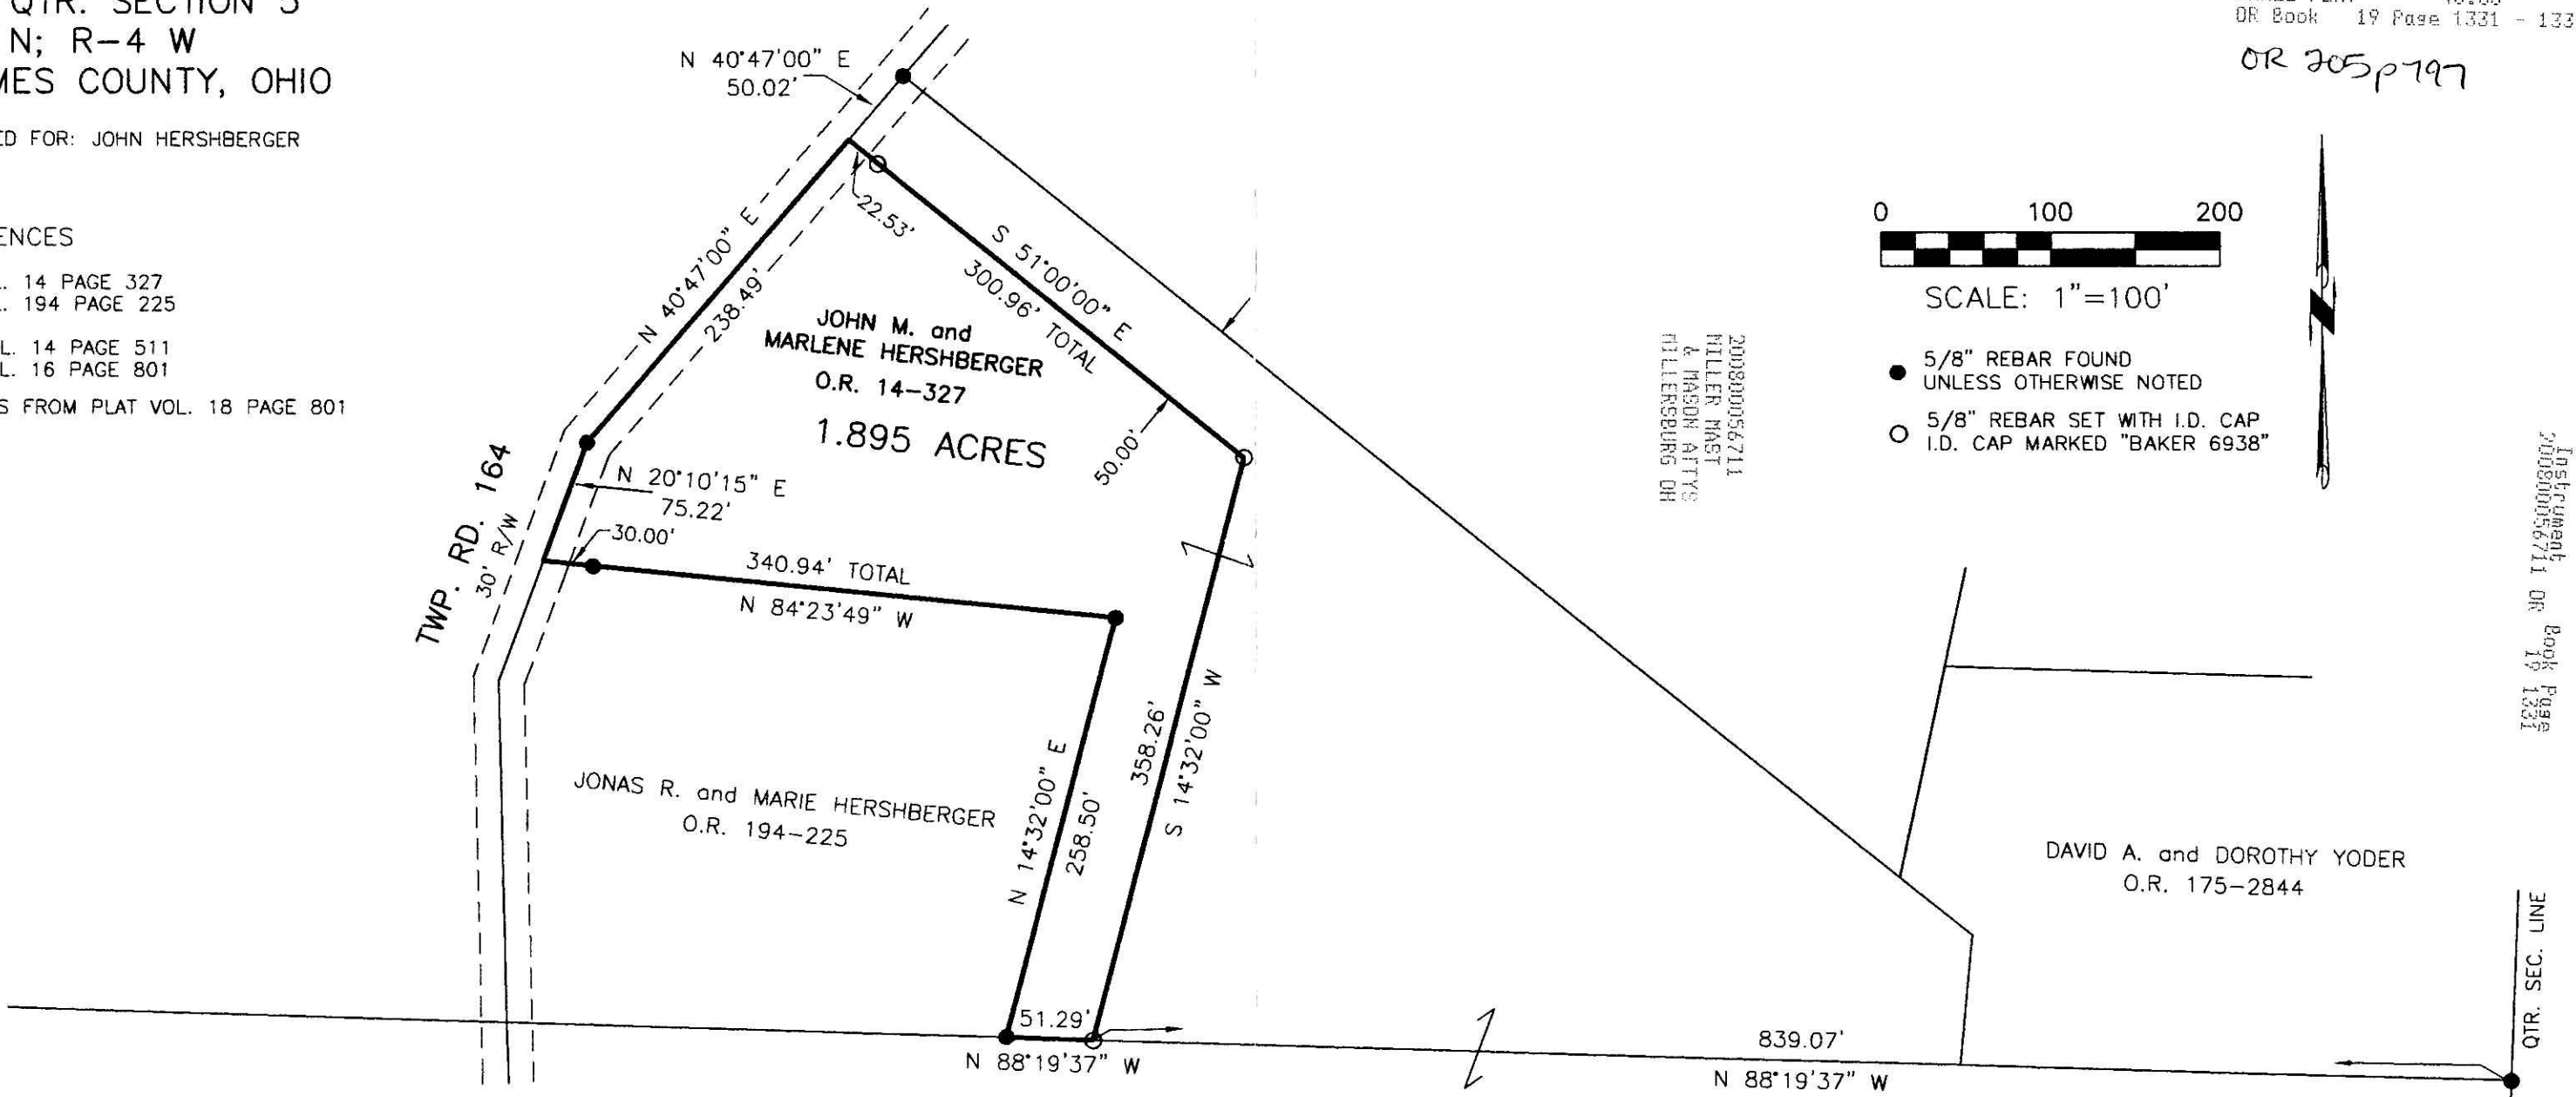

200800056711
 MILLER MAST
 & MASON ATTYS
 MILLERSBURG OH


Instrument
 200800056711 OR
 Book Page
 19 1331



I CERTIFY THIS SURVEY TO BE CORRECT
 TO THE BEST OF MY KNOWLEDGE.

JAMIE D. DARR P.S. 7755
 DATE: MAY 15, 2008
 JDD/KES
 FILE NAME: WORK3\S-212-08\ERZ

D.V. 217-724

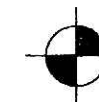

DONALD C. BAKER SURVEYING
 138 N. CLAY STREET
 MILLERSBURG, OHIO 44654
 PH. 330-674-4788
 FAX 330-674-6027

PLAT APPROVED

QTR. SEC. LINE
 359.70'
 N 01°49'57" E
 5 5
 6 6

6/4/2008 B