


BERLIN TOWNSHIP
N.E. QTR. SECTION 7
WALNUT CREEK TOWNSHIP
N.W. QTR. FRACTIONAL SECTION 8
T-9 N; R-5 W
HOLMES COUNTY, OHIO

REFERENCES
DEED VOL. 263 PAGE 888
DEED VOL. 270 PAGE 893
O.R. VOL. 197 PAGE 1987
PLAT VOL. 2 PAGE 368
PLAT VOL. 16 PAGE 453
PLAT VOL. 17 PAGE 542
PLAT VOL. 17 PAGE 754
PLAT VOL. 14 PAGE 954
PLAT VOL. 12 PAGE 48
BEARINGS FROM PLAT VOL. 14 PAGE 954

SURVEYED FOR: DAVID MILLER

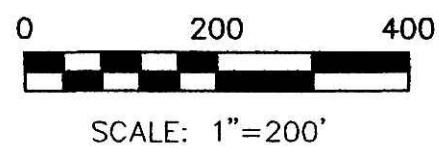


- 5/8" REBAR FOUND UNLESS OTHERWISE NOTED
- ▲ R.R. SPIKE FOUND
- 5/8" REBAR WITH I.D. CAP SET I.D. CAP MARKED "BAKER 6938"

I CERTIFY THIS SURVEY TO BE CORRECT TO THE BEST OF MY KNOWLEDGE.

Donald C. Baker
DONALD C. BAKER P.S. 6938
DATE: JANUARY 9, 2008
FDB\WMB
File Name: WORK2\S-725-07



DONALD C. BAKER SURVEYING
138 N. CLAY ST.
MILLERSBURG, OHIO, 44654
PH. 330-674-4788
FAX. 330-674-6027

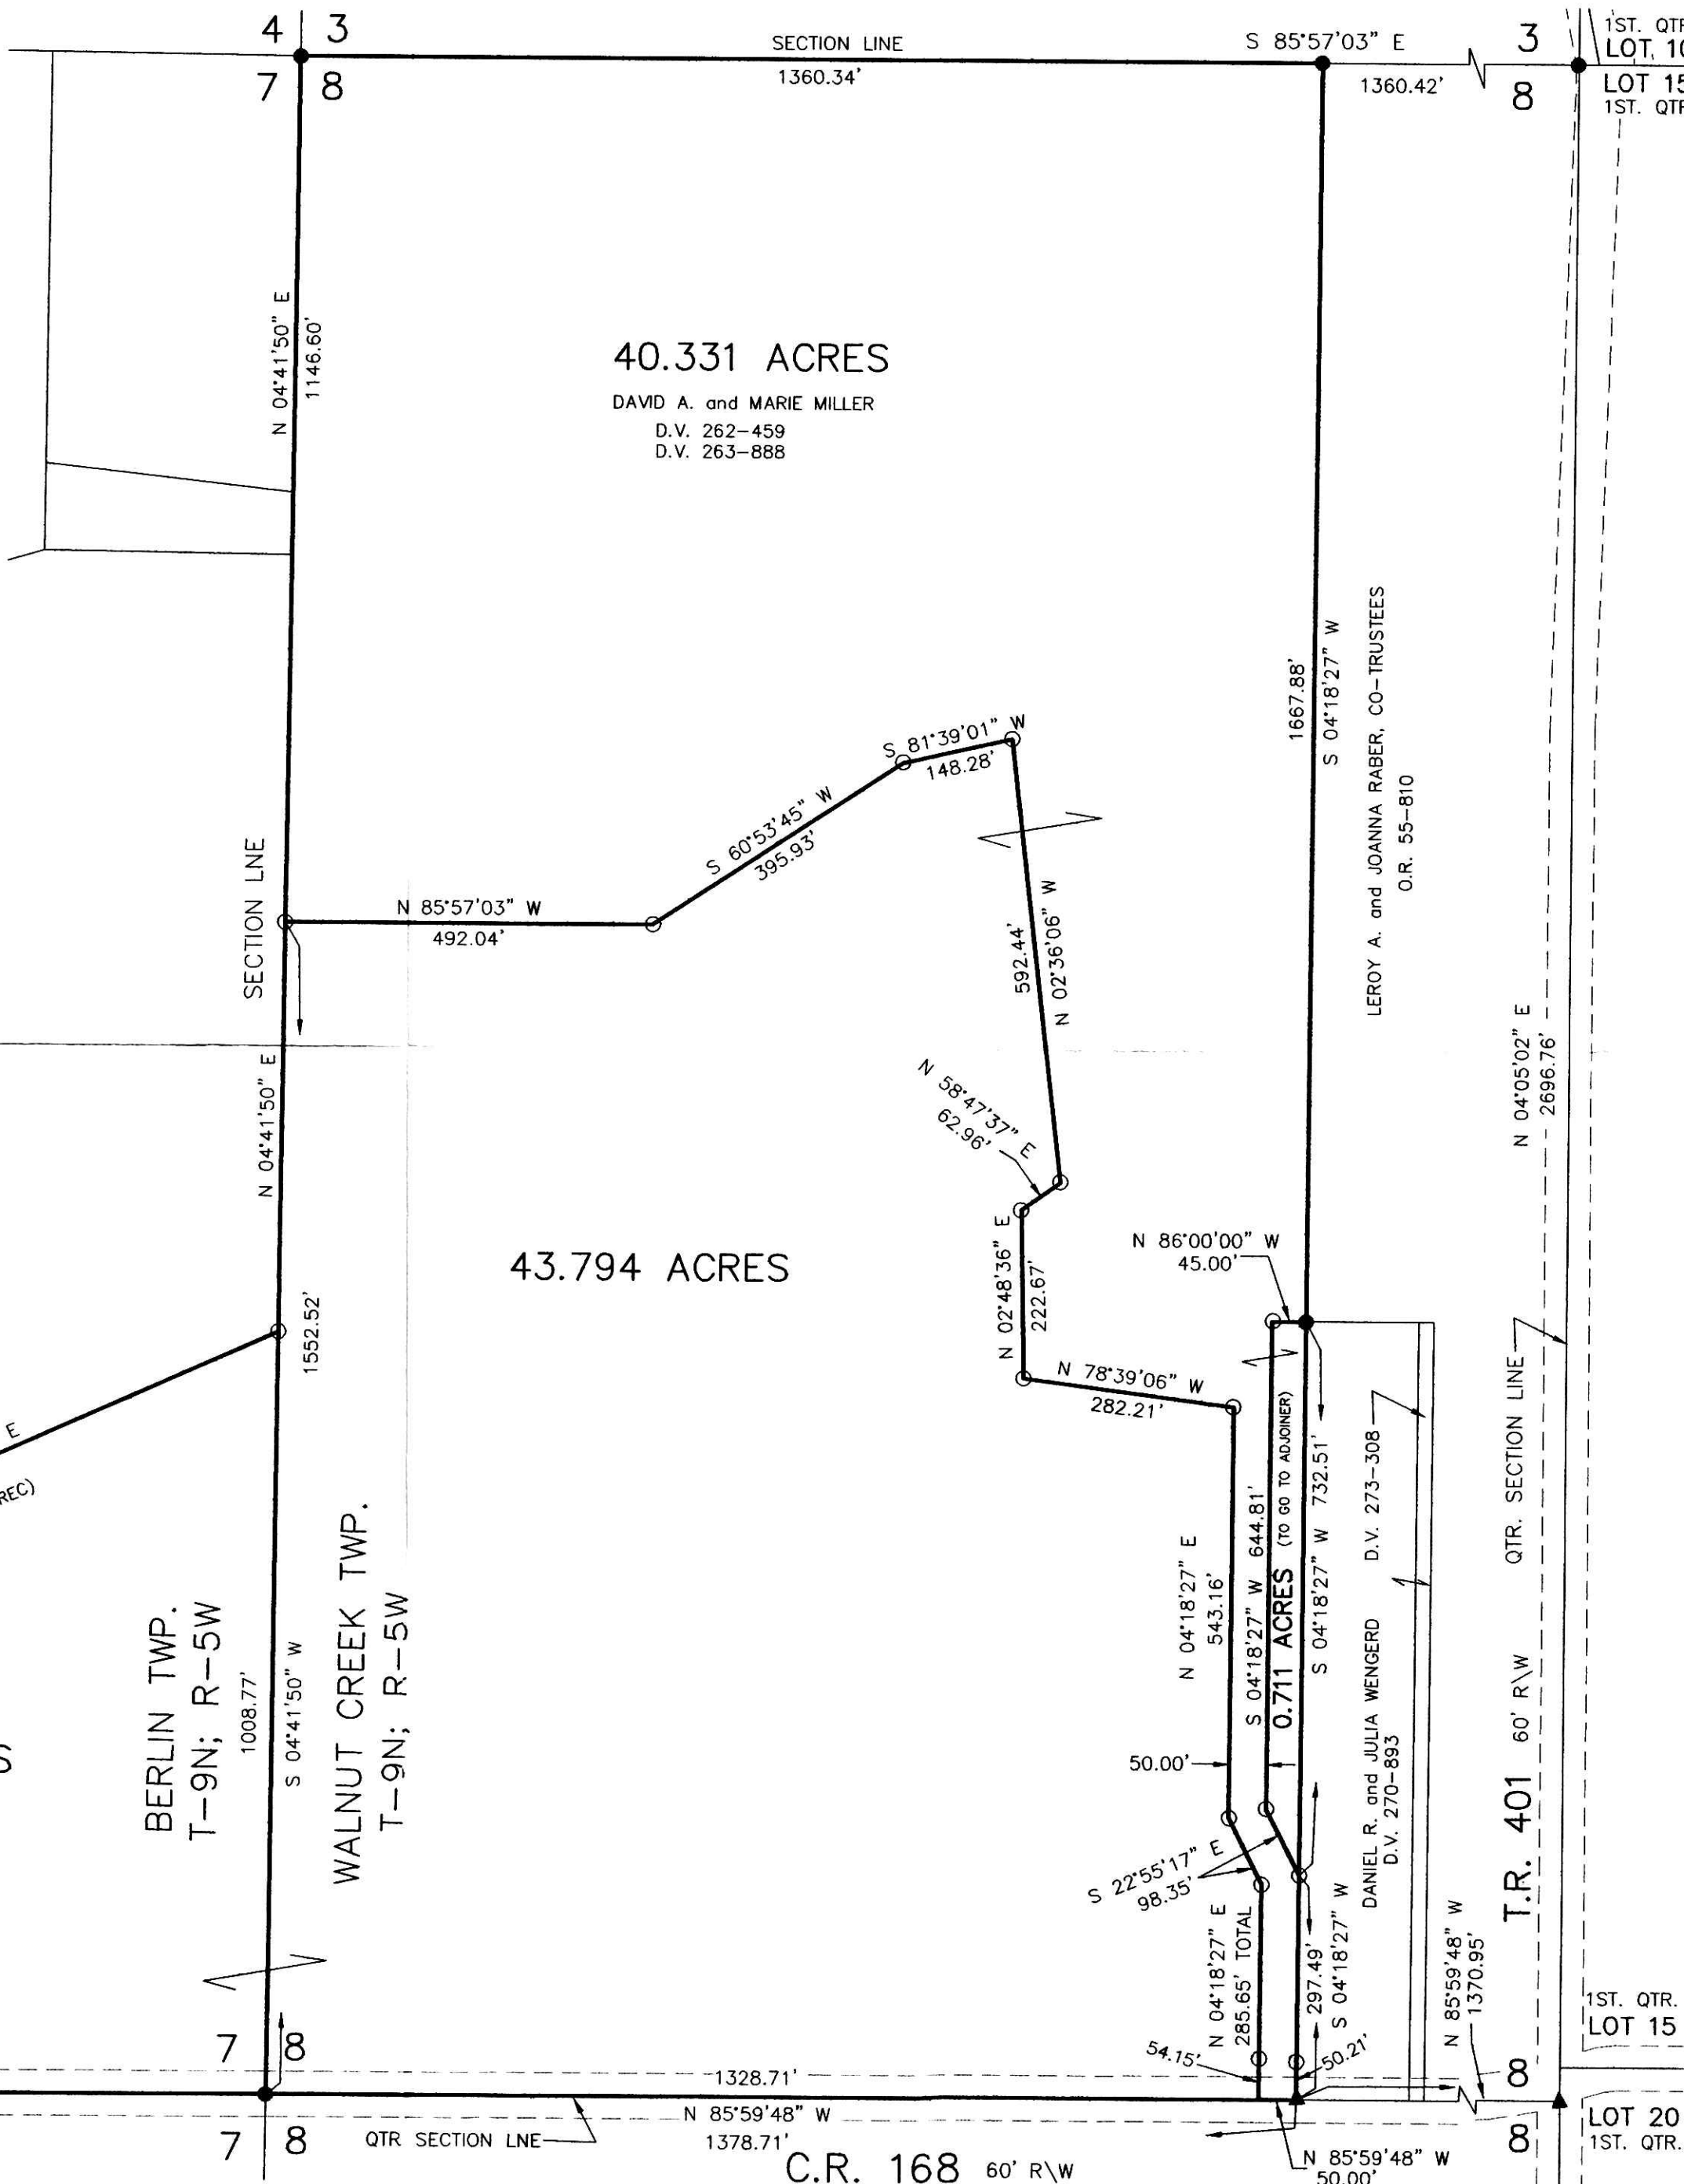

200800056877
Filed for Record in
HOLMES COUNTY, OH
SALLY MILLER
06-30-2008 At 11:49 am.
PLAT MED 43.20
OR Book 19 Page 1334 - 1334
OKV 205 Pg 1502

200800056877
MILLER, MAST & MASON ATTY
MILLERSBURG OH