

CLARK TOWNSHIP
S.W. QTR. SECTION 21
T-8 N; R-5 W
HOLMES COUNTY, OHIO

Instrument 200800056984 OR Book Page 19 1336
Filed for Record in
HOLMES COUNTY, OH
SALLY MILLER
07-09-2008 At 12:02 pm.
SMALL PLAT 40.00
OR Book 19 Page 1336 - 1336
ORV 205 page 2098

SURVEYED FOR: ALLEN R. MILLER

200800056984
CRITCHFIELD
138 E JACKSON ST
MILLERSBURG OH 44654

REFERENCES

DEED VOL. 253 PAGE 172
DEED VOL. 254 PAGE 446



O.R. VOL. 140 PAGE 90

PLAT VOL. 8 PAGE 175

PLAT VOL. 12 PAGE 861

PLAT VOL. 15 PAGE 145

BEARINGS FROM PLAT VOL. 15 PAGE 145

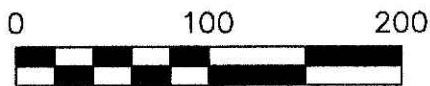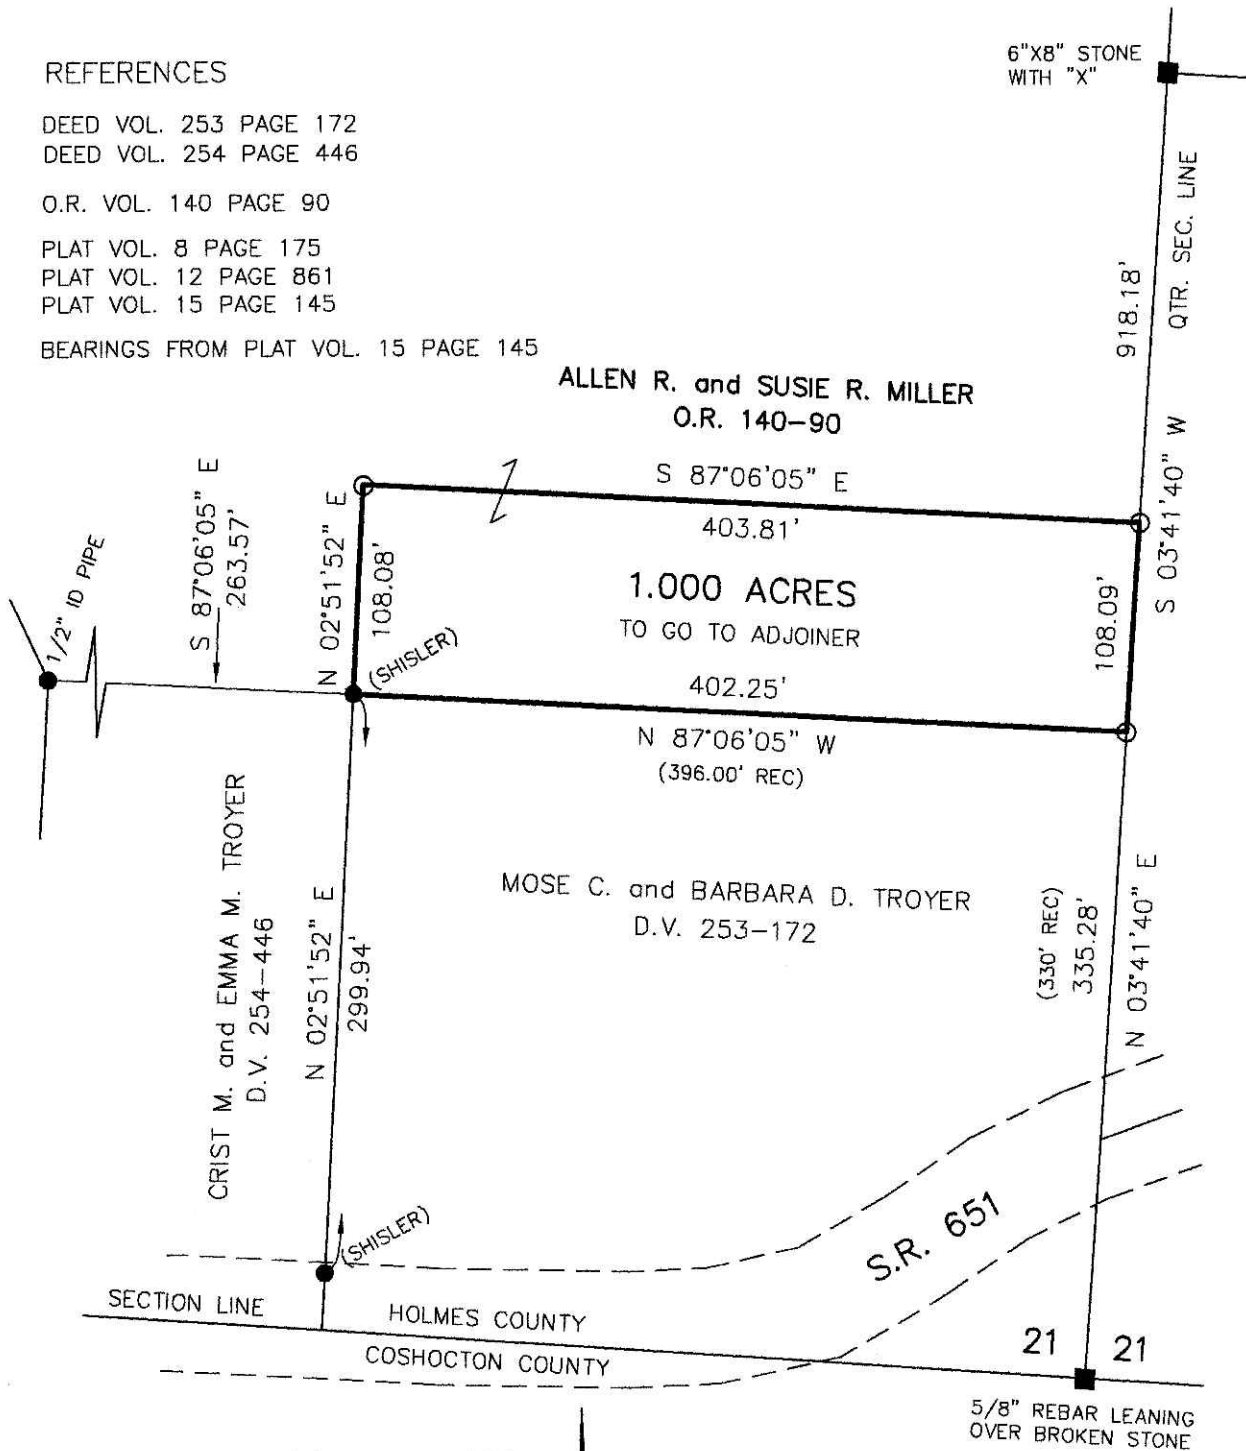

SCALE: 1"=100'

- STONE FOUND
- 1/2" REBAR FOUND UNLESS OTHERWISE NOTED
- 5/8" REBAR SET WITH I.D. CAP I.D. CAP MARKED "BAKER 6938"



PLAT APPROVED

7/3/2008

I CERTIFY THIS SURVEY TO BE CORRECT TO THE BEST OF MY KNOWLEDGE.

[Signature]
JAMIE D. DARR P.S. 7755

DATE: MAY 21, 2008
JDD\ALG
FILE NAME: WORK4\S-225-08\ERZ



DONALD C. BAKER SURVEYING
138 N. CLAY STREET
MILLERSBURG, OHIO 44654
PH. 330-674-4788
FAX 330-674-6027