

SALT CREEK TOWNSHIP  
 3RD. QTR., LOT 16  
 T-10 N; R-5 W  
 HOLMES COUNTY, OHIO

SURVEYED FOR: DAN BURKHOLDER



REFERENCES

O.R. VOL. 185 PAGE 1452  
 O.R. VOL. 204 PAGE 24  
 PLAT VOL. 19 PAGES 574 & 1290  
 BEARINGS FROM PLAT VOL. 19 PAGE 574

200800057060  
 CRITCHFIELD..  
 & JOHNSTON ATTYS  
 MILLERSBURG OH

200800057060  
 Filed for Record in  
 HOLMES COUNTY ,OH  
 SALLY MILLER  
 07-11-2008 At 03:48 pm.  
 SMALL PLAT 40.00  
 DR Book 19 Page 1340 - 1340

CR 205 p 2399

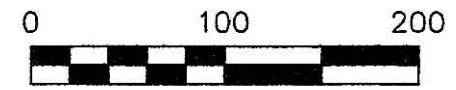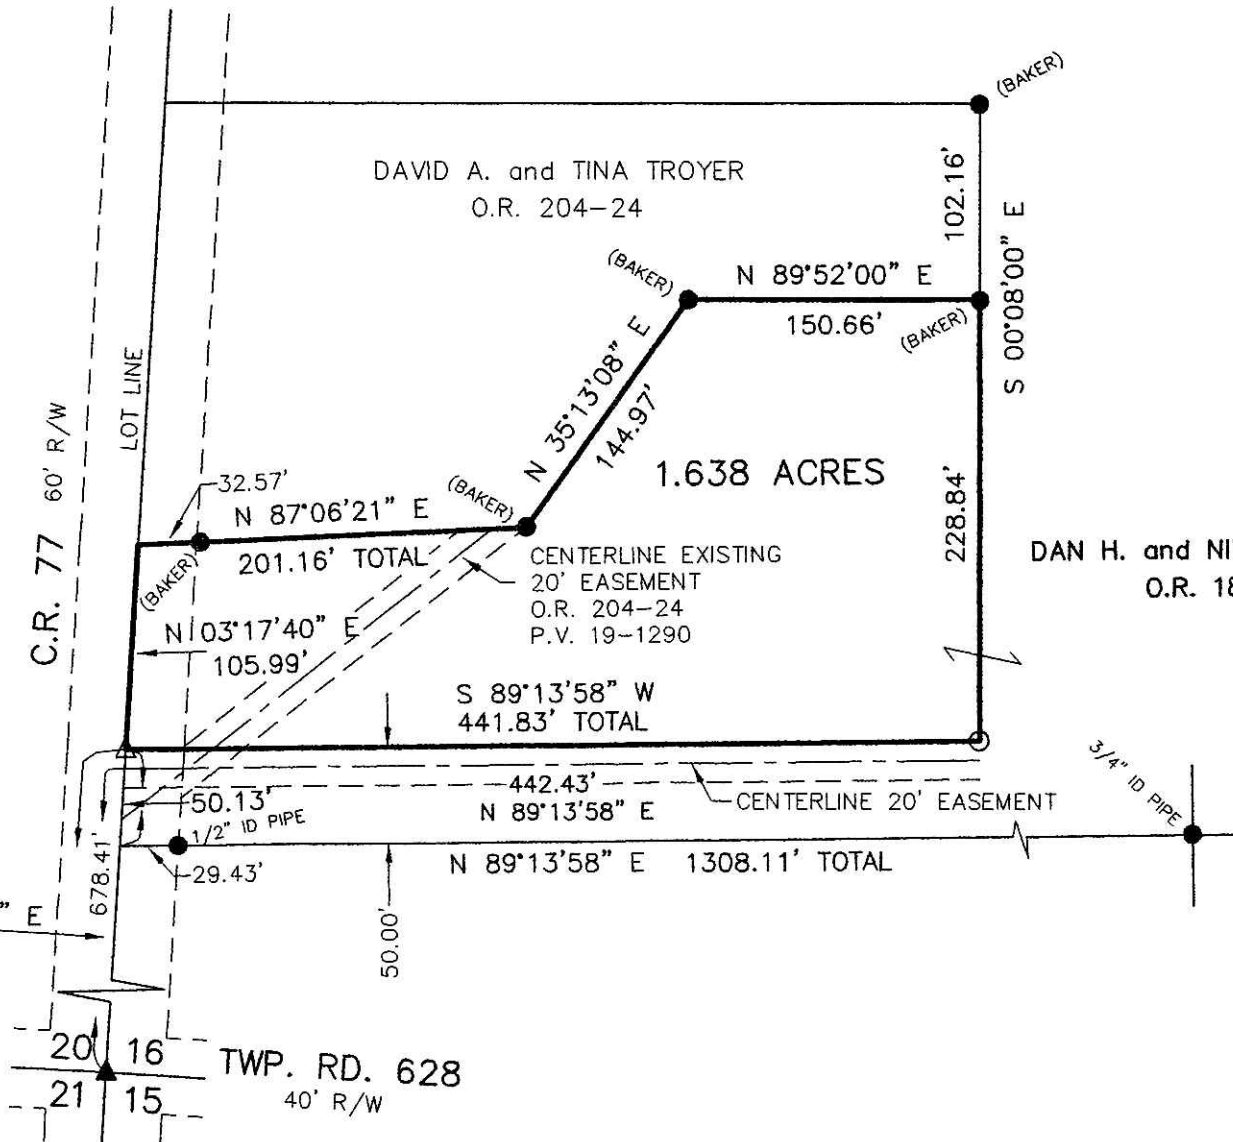

SCALE: 1"=100'

- ▲ R.R. SPIKE FOUND
- 5/8" REBAR FOUND UNLESS OTHERWISE NOTED
- △ R.R. SPIKE SET
- 5/8" REBAR WITH I.D. CAP SET I.D. CAP MARKED "BAKER 6938"

DAN H. and NIVA BURKHOLDER  
 O.R. 185-1452



DONALD C. BAKER SURVEYING  
 138 N. CLAY ST.  
 MILLERSBURG, OHIO, 44654  
 PH. 330-674-4788  
 FAX. 330-674-6027

I CERTIFY THIS SURVEY TO BE CORRECT TO THE BEST OF MY KNOWLEDGE.

*Donald C Baker*

DONALD C. BAKER P.S. 6938

DATE: JUNE 13, 2008

FDB\KES  
 File Name: WORK2\S-285-08\ERZ

PLAT APPROVED

7/8/2008 e

Instrument 200800057060 DR Book Page 19 1340