



WALNUT CREEK TOWNSHIP
1st.QTR. LOT 10
T-9N ; R-5W
HOLMES COUNTY, OHIO

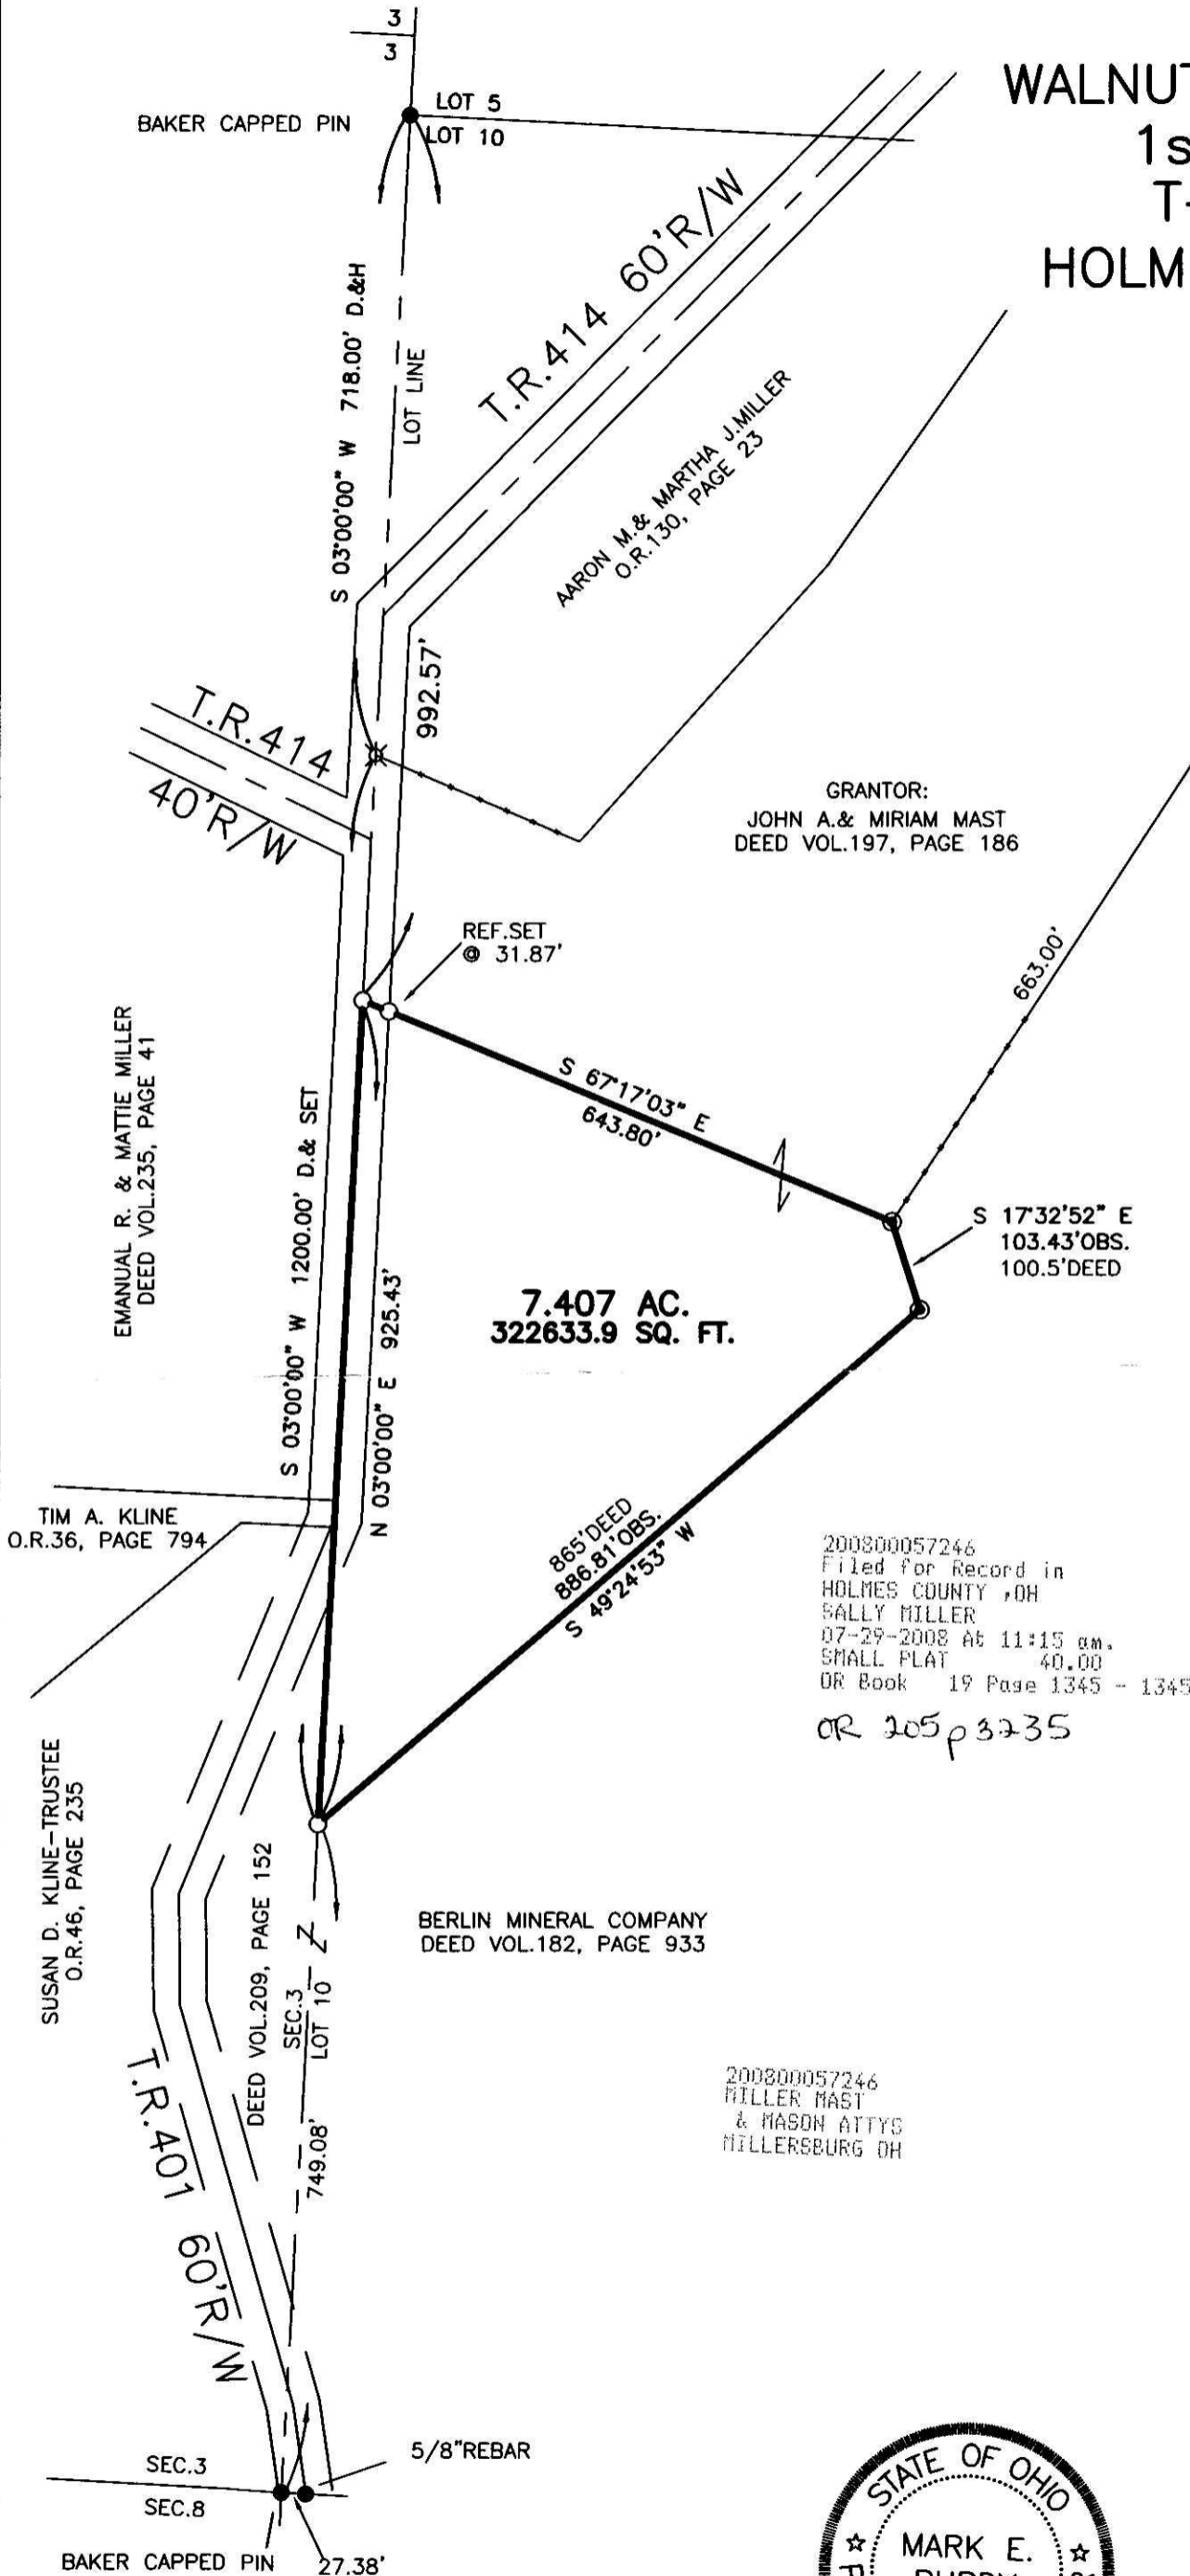

GRANTOR:
JOHN A. & MIRIAM MAST
DEED VOL.197, PAGE 186

7.407 AC.
322633.9 SQ. FT.

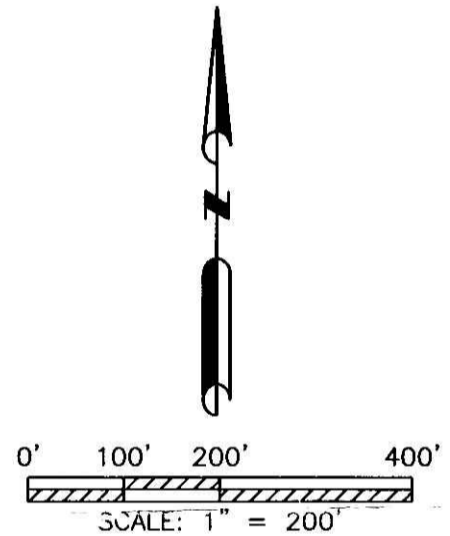

- ✕ R.R. SPK. FD.
- I.P. FOUND
- ⊗ R.R. SPK. SET
- 5/8" REBAR & CAP SET MARKED "PURDY" 7307
- ⊙ COR.POST FD.
- FENCELINE
- D DEED DISTANCE
- H HELD DISTANCE

200800057246
Filed for Record in
HOLMES COUNTY, OH
SALLY MILLER
07-29-2008 At 11:15 am.
SMALL PLAT 40.00
OR Book 19 Page 1345 - 1345

OR 205 p 3235

REF.
SURVEYS

- PLAT 12, PG.48
- PLAT 17, PG.207
- PLAT 18, PG.438

REF.
DEEDS

- VOL.197, PG.186
- VOL.182, PG.933

BASIS OF BEARINGS

WEST LINE OF LOT 10
AS S 03°00'00"W FROM
DEED VOL.197, PG.186

I CERTIFY THIS SURVEY AND PLAT TO BE
CORRECT TO THE BEST OF MY KNOWLEDGE.

Mark E. Purdy
MARK E. PURDY P.S. #7307 DATE 4-25-08

1000 DALTON-FOX LAKE ROAD
DALTON, OHIO 44618
PH. 330-828-8543



PLAT APPROVED

5/19/2008