


VILLAGE OF FARMERSTOWN  
PART OF LOTS 9, 10 & 11

CLARK TOWNSHIP  
N.E. QTR. SECTION 12  
T-8 N; R-5 W  
HOLMES COUNTY, OHIO

SURVEYED FOR: ELI J. BARKMAN

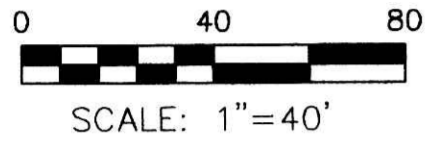

- ▲ R.R. SPIKE FOUND
- MAG NAIL FOUND
- 5/8" REBAR FOUND UNLESS OTHERWISE NOTED
- △ R.R. SPIKE SET
- 5/8" REBAR SET WITH I.D. CAP I.D. CAP MARKED "BAKER 6938"

REFERENCES

DEED VOL. 1 PAGE 188  
DEED VOL. 251 PAGE 459  
DEED VOL. 222 PAGE 836  
DEED VOL. 252 PAGE 641

O.R. VOL. 200 PAGE 2942  
O.R. VOL. 203 PAGE 3042


PLAT VOL. 10 PAGE 230  
PLAT VOL. 12 PAGES 513 & 729  
PLAT VOL. 13 PAGE 3  
PLAT VOL. 14 PAGE 525  
PLAT VOL. 19 PAGES 1177 & 1287

BEARINGS FROM PLAT VOL. 14 PAGE 525

Instrument 200800057267 OR Book Page 19 1348

200800057267  
Filed for Record in  
HOLMES COUNTY OH  
SALLY MILLER  
07-30-2008 At 02:36 pm.  
PLAT MED 43.20  
OR Book 19 Page 1348 - 1348  
OR 205 pgs 3296,  
3300,  
3305'

200800057267  
MILLER MAST  
& MASON ATTYS  
MILLERSBURG OH

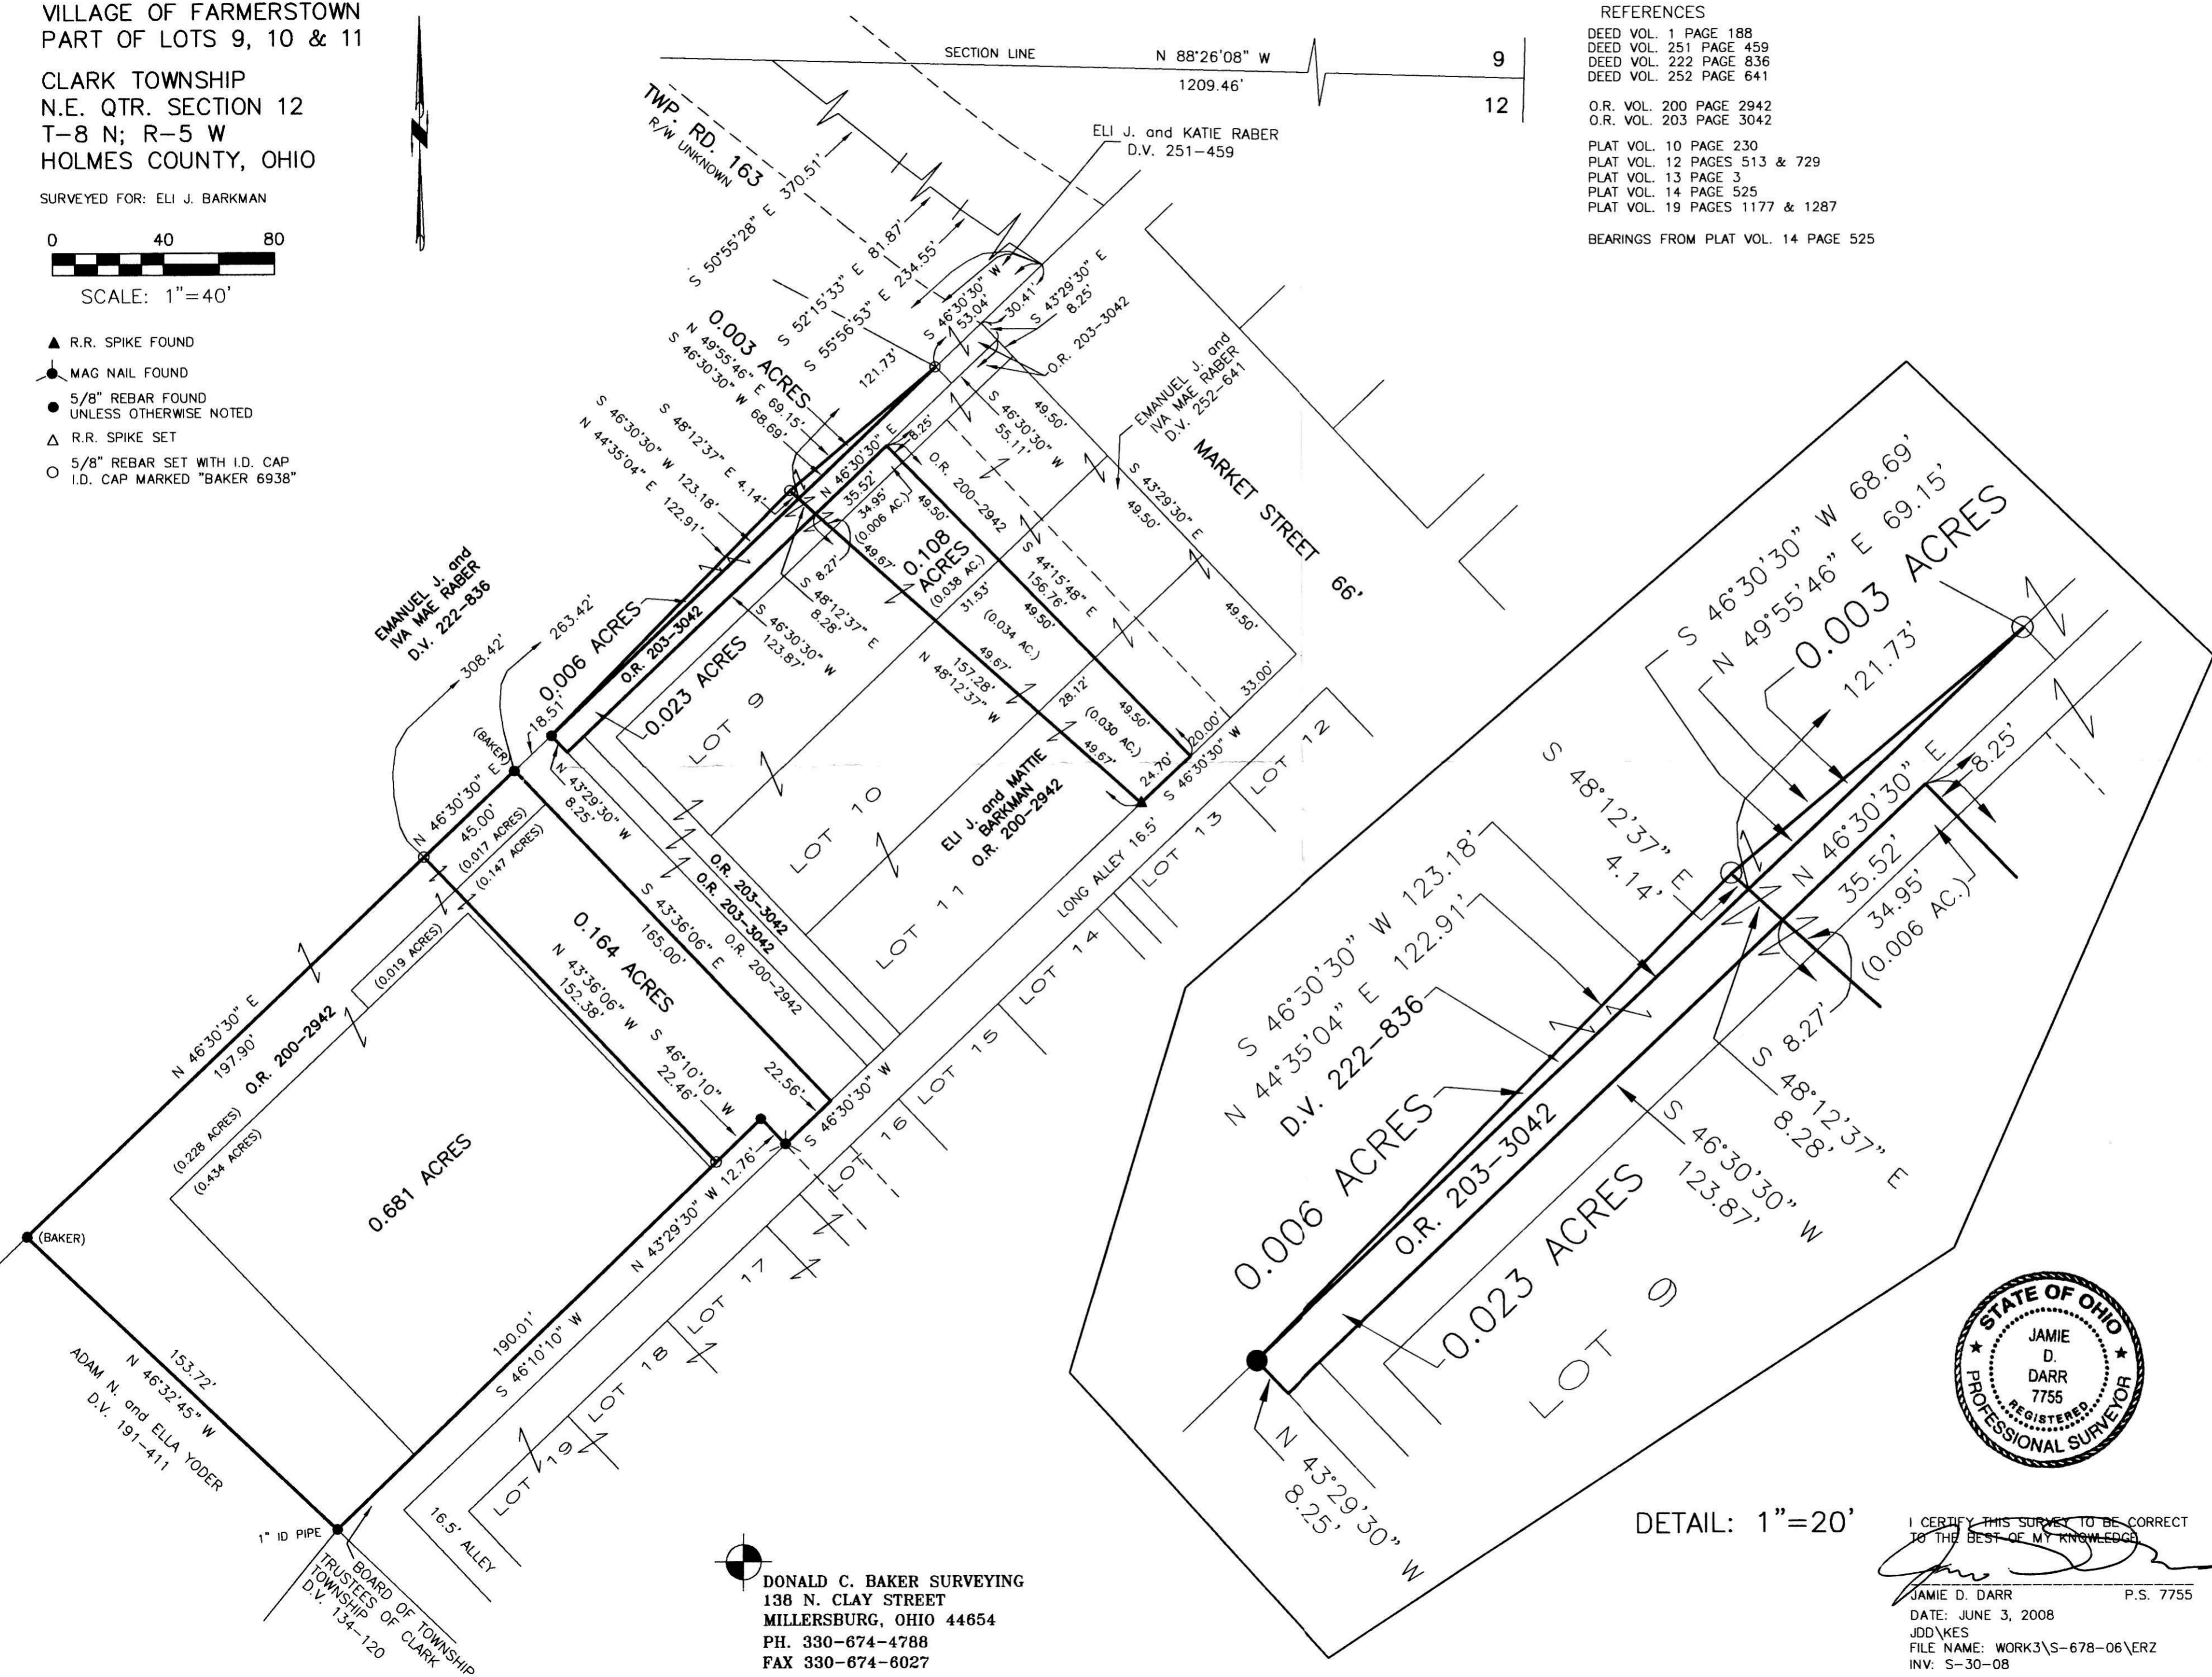

DONALD C. BAKER SURVEYING  
138 N. CLAY STREET  
MILLERSBURG, OHIO 44654  
PH. 330-674-4788  
FAX 330-674-6027

DETAIL: 1"=20'

I CERTIFY THIS SURVEY TO BE CORRECT TO THE BEST OF MY KNOWLEDGE.  
*Jamie D. Darr*  
JAMIE D. DARR P.S. 7755  
DATE: JUNE 3, 2008  
JDD/KES  
FILE NAME: WORK3\S-678-06\ERZ  
INV: S-30-08

PLAT APPROVED

7/18/2008