

- IRON PIN FOUND
- 5/8" REBAR WITH I.D. CAP SET
I.D. CAP MARKED "BAKER 6938"
- ▲ R.R. SPIKE FOUND
- STONE FOUND



RICHLAND TOWNSHIP
S.W. QTR. SECTION 25
T-8 N; R-9 W
HOLMES COUNTY, OHIO

Instrument 200800057488 DR Book Page 19 1355

SURVEYED FOR: ARTHUR CARTWRIGHT

REFERENCES:


DEED VOL. 280 PAGE 205
PLAT VOL. 11 PAGE 83
PLAT VOL. 14 PAGE 11

BEARINGS FROM PLAT
VOL. 11 PAGE 83

200800057488
Filed for Record in
HOLMES COUNTY, OH
SALLY MILLER
08-15-2008 At 03:17 pm.
SMALL PLAT 40.00
DR Book 19 Page 1355 - 1355

OR JOB PGS 812
+
816

200800057488
MILLER MAST
& MASON ATTYS
MILLERSBURG OH

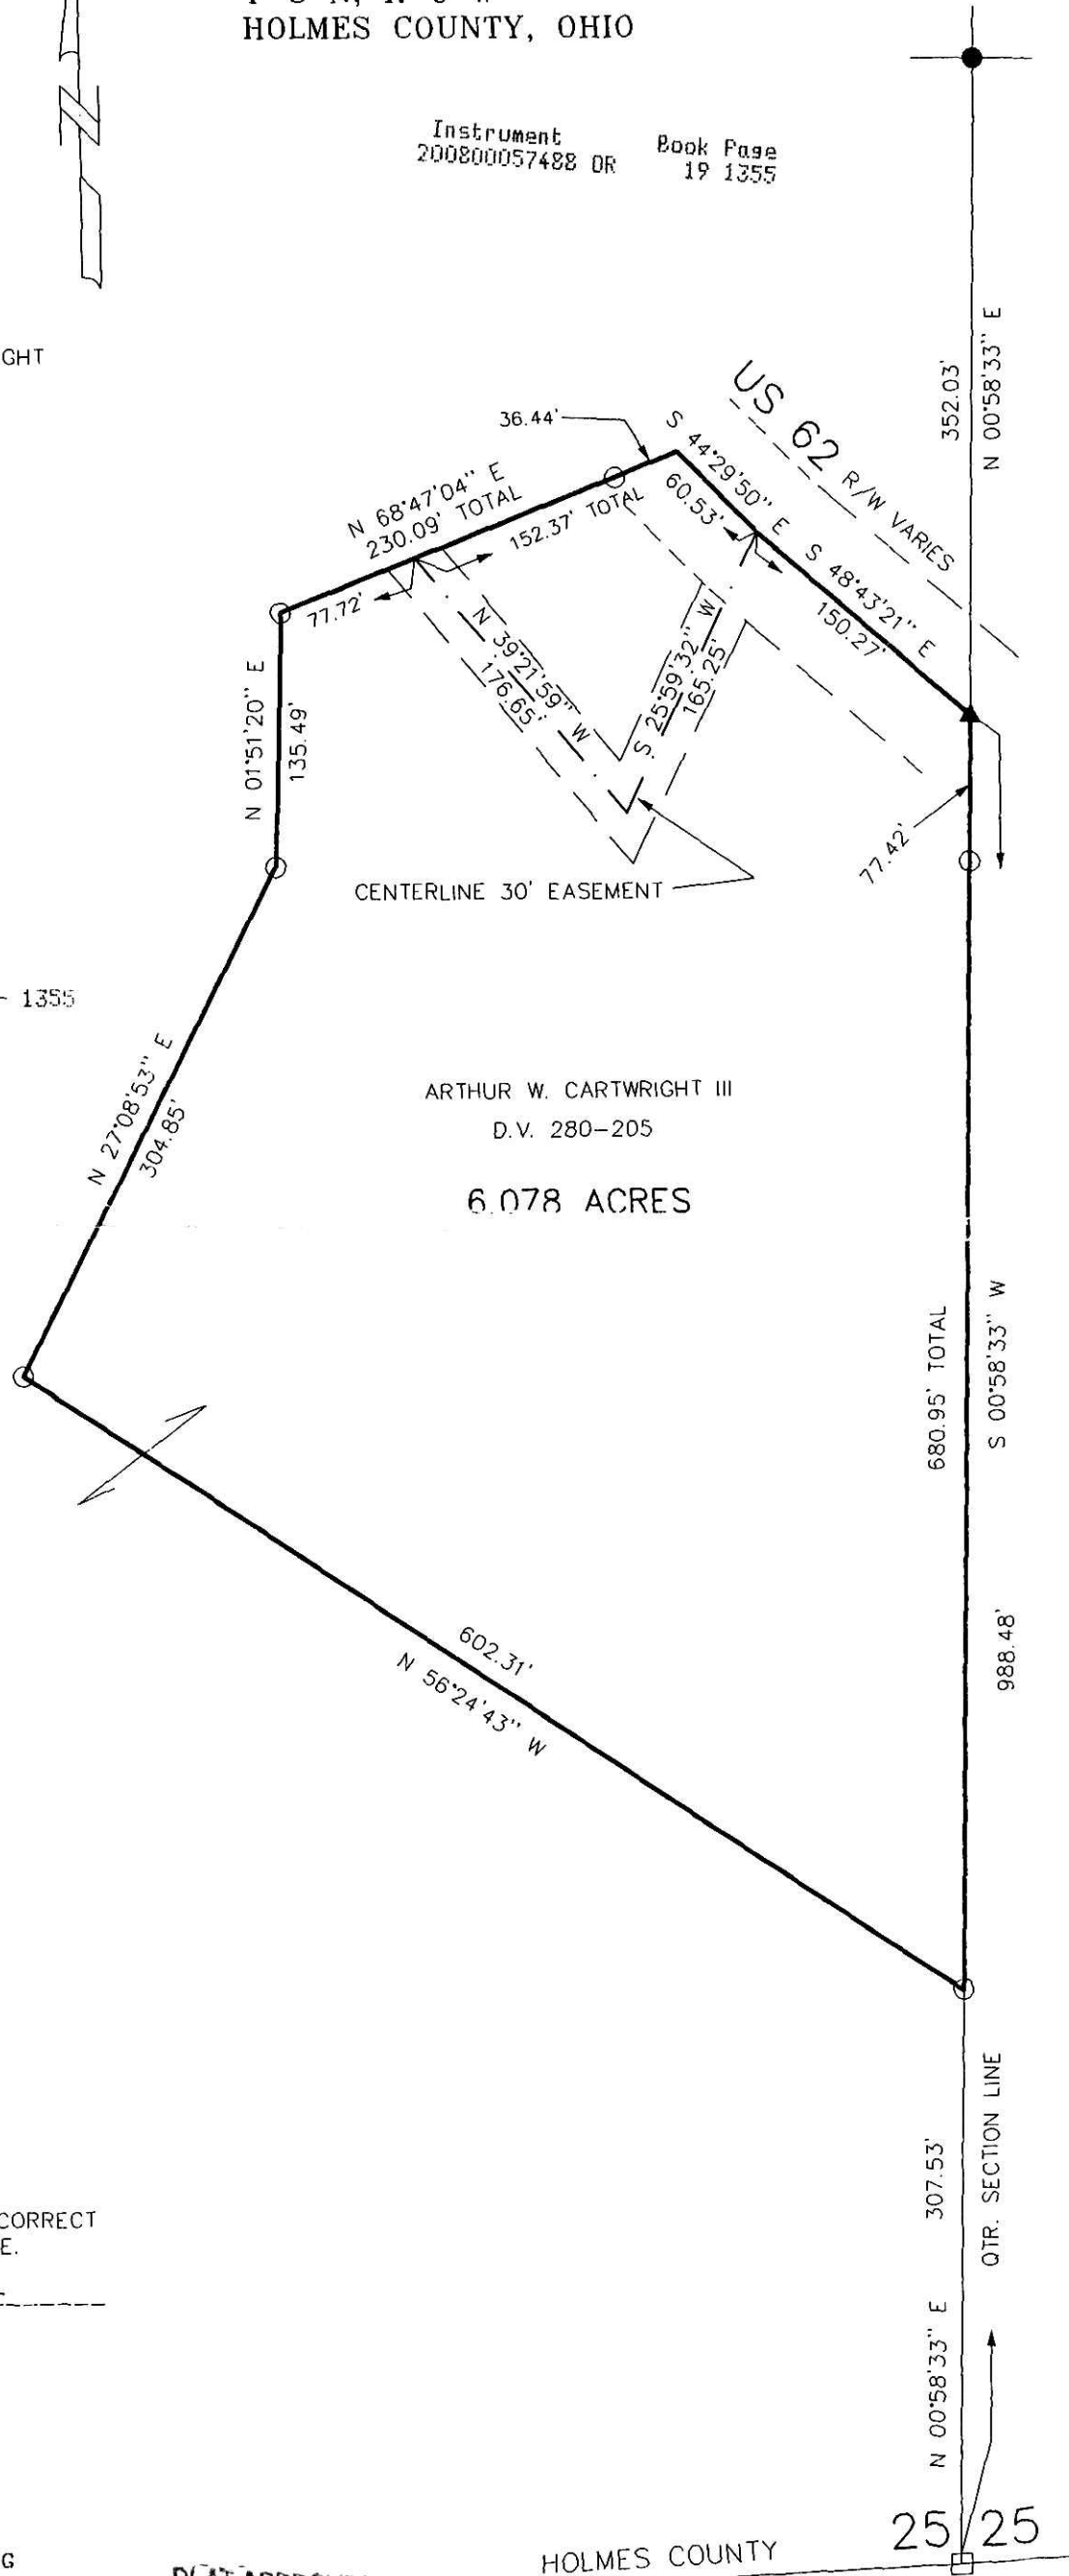

I CERTIFY THIS SURVEY TO BE CORRECT
TO THE BEST OF MY KNOWLEDGE.

Donald C. Baker
DONALD C. BAKER P.S. 6938

MAY 23, 2001

File name: C:\JOBS\S-358-01
F.C.C. - FDB



DONALD C. BAKER SURVEYING
138 N. CLAY ST.
MILLERSBURG, OHIO 44654
PH. 330-674-4788
FAX 330-674-6027

PLAT APPROVED

8-12-08 *JL*

HOLMES COUNTY
COSHOCTON COUNTY

25 25