

0 100 200



SCALE: 1"=100'

- STONE FOUND
- 5/8" REBAR FOUND UNLESS OTHERWISE NOTED
- 5/8" REBAR SET WITH I.D. CAP I.D. CAP MARKED "BAKER 6938"

MECHANIC TOWNSHIP  
S.E. & S.W. QTRS. SECTION 2  
T-8 N; R-7 W  
HOLMES COUNTY, OHIO

SURVEYED FOR: TONY MILLER


REFERENCES

DEED VOL. 196 PAGE 138  
O.R. VOL. 188 PAGE 962  
PLAT VOL. 15 PAGE 57  
BEARINGS FROM PLAT VOL. 15 PAGE 57

Instrument 200800057575 OR Book Page 19 1363

200800057575  
Filed for Record in  
HOLMES COUNTY, OH  
SALLY MILLER  
08-21-2008 At 01:18 pm.  
SMALL PLAT 40.00  
OR Book 19 Page 1363 - 1363

OR 206 p 1118

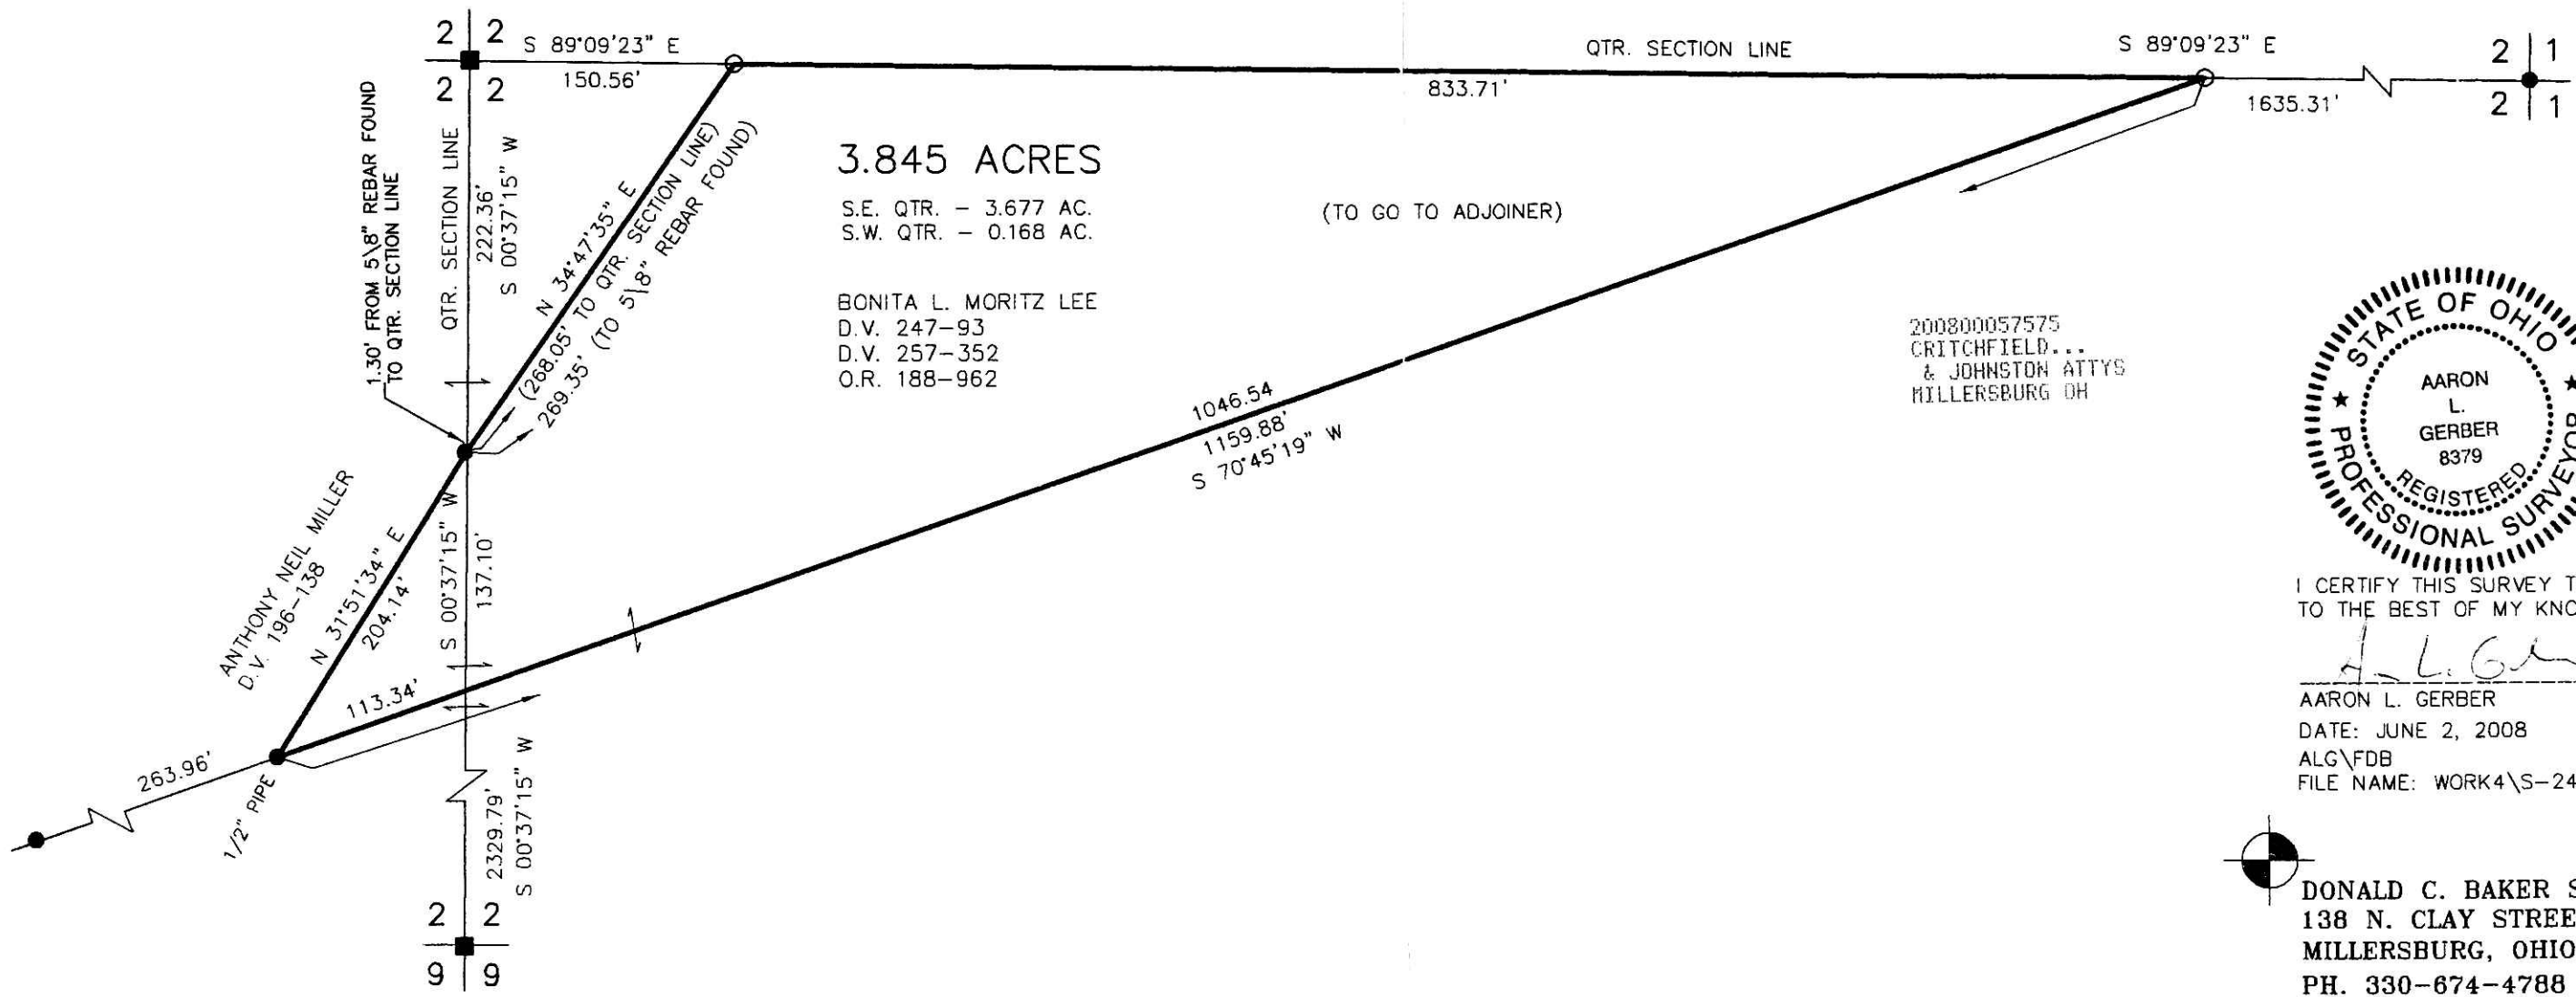

I CERTIFY THIS SURVEY TO BE CORRECT TO THE BEST OF MY KNOWLEDGE.

*A. L. Gerber*  
AARON L. GERBER P.S. 8379  
DATE: JUNE 2, 2008  
ALG\FDB  
FILE NAME: WORK4\S-247-08\MLD



DONALD C. BAKER SURVEYING  
138 N. CLAY STREET  
MILLERSBURG, OHIO 44654  
PH. 330-674-4788  
FAX 330-674-6027

PLAT APPROVED

8/19/2008