





KILLBUCK TOWNSHIP
S.W. & N.W. QTRS. SECTION 4
T-8 N; R-7 W
HOLMES COUNTY, OHIO

SURVEYED FOR: PAUL R. & DONNA JEAN BAKER

Instrument 200800057635 OR Book Page 19 1366

- REFERENCES
- DEED VOL. 134 PAGE 395
 - DEED VOL. 177 PAGE 279
 - DEED VOL. 269 PAGE 917
 - DEED VOL. 270 PAGE 824
 - O.R. VOL. 16 PAGE 205
 - O.R. VOL. 26 PAGE 180
 - O.R. VOL. 185 PAGE 2210
 - O.R. VOL. 190 PAGE 2789
 - O.R. VOL. 195 PAGE 2779
 - O.R. VOL. 108 PAGE 851
 - O.R. VOL. 111 PAGE 455
 - O.R. VOL. 201 PAGE 600
 - O.R. VOL. 201 PAGE 603
 - O.R. VOL. 174 PAGE 2493
 - PLAT VOL. 2 PAGE 248
 - PLAT VOL. 14 PAGE 892
 - PLAT VOL. 19 PAGE 1194
 - PLAT VOL. 18 PAGE 271
 - BEARINGS FROM PLAT VOL. 19 PAGE 1194

TONY HALL
O.R. 174-2493

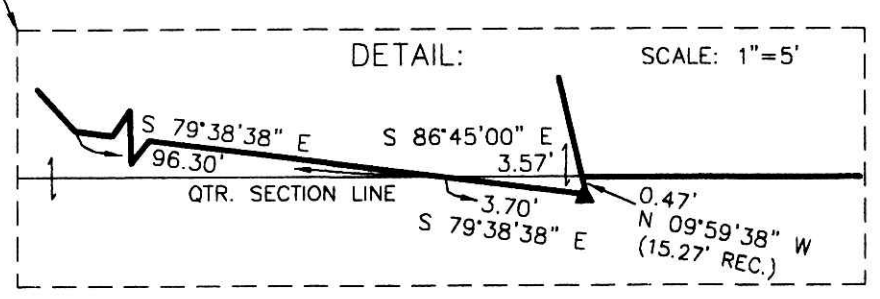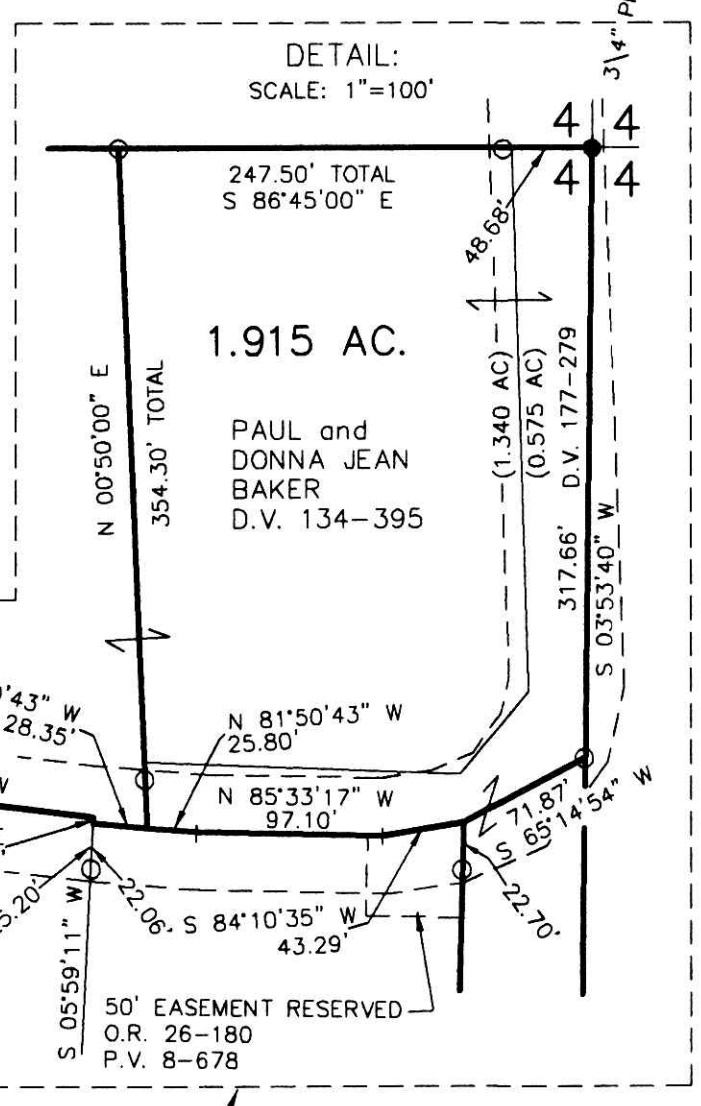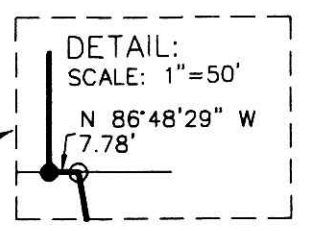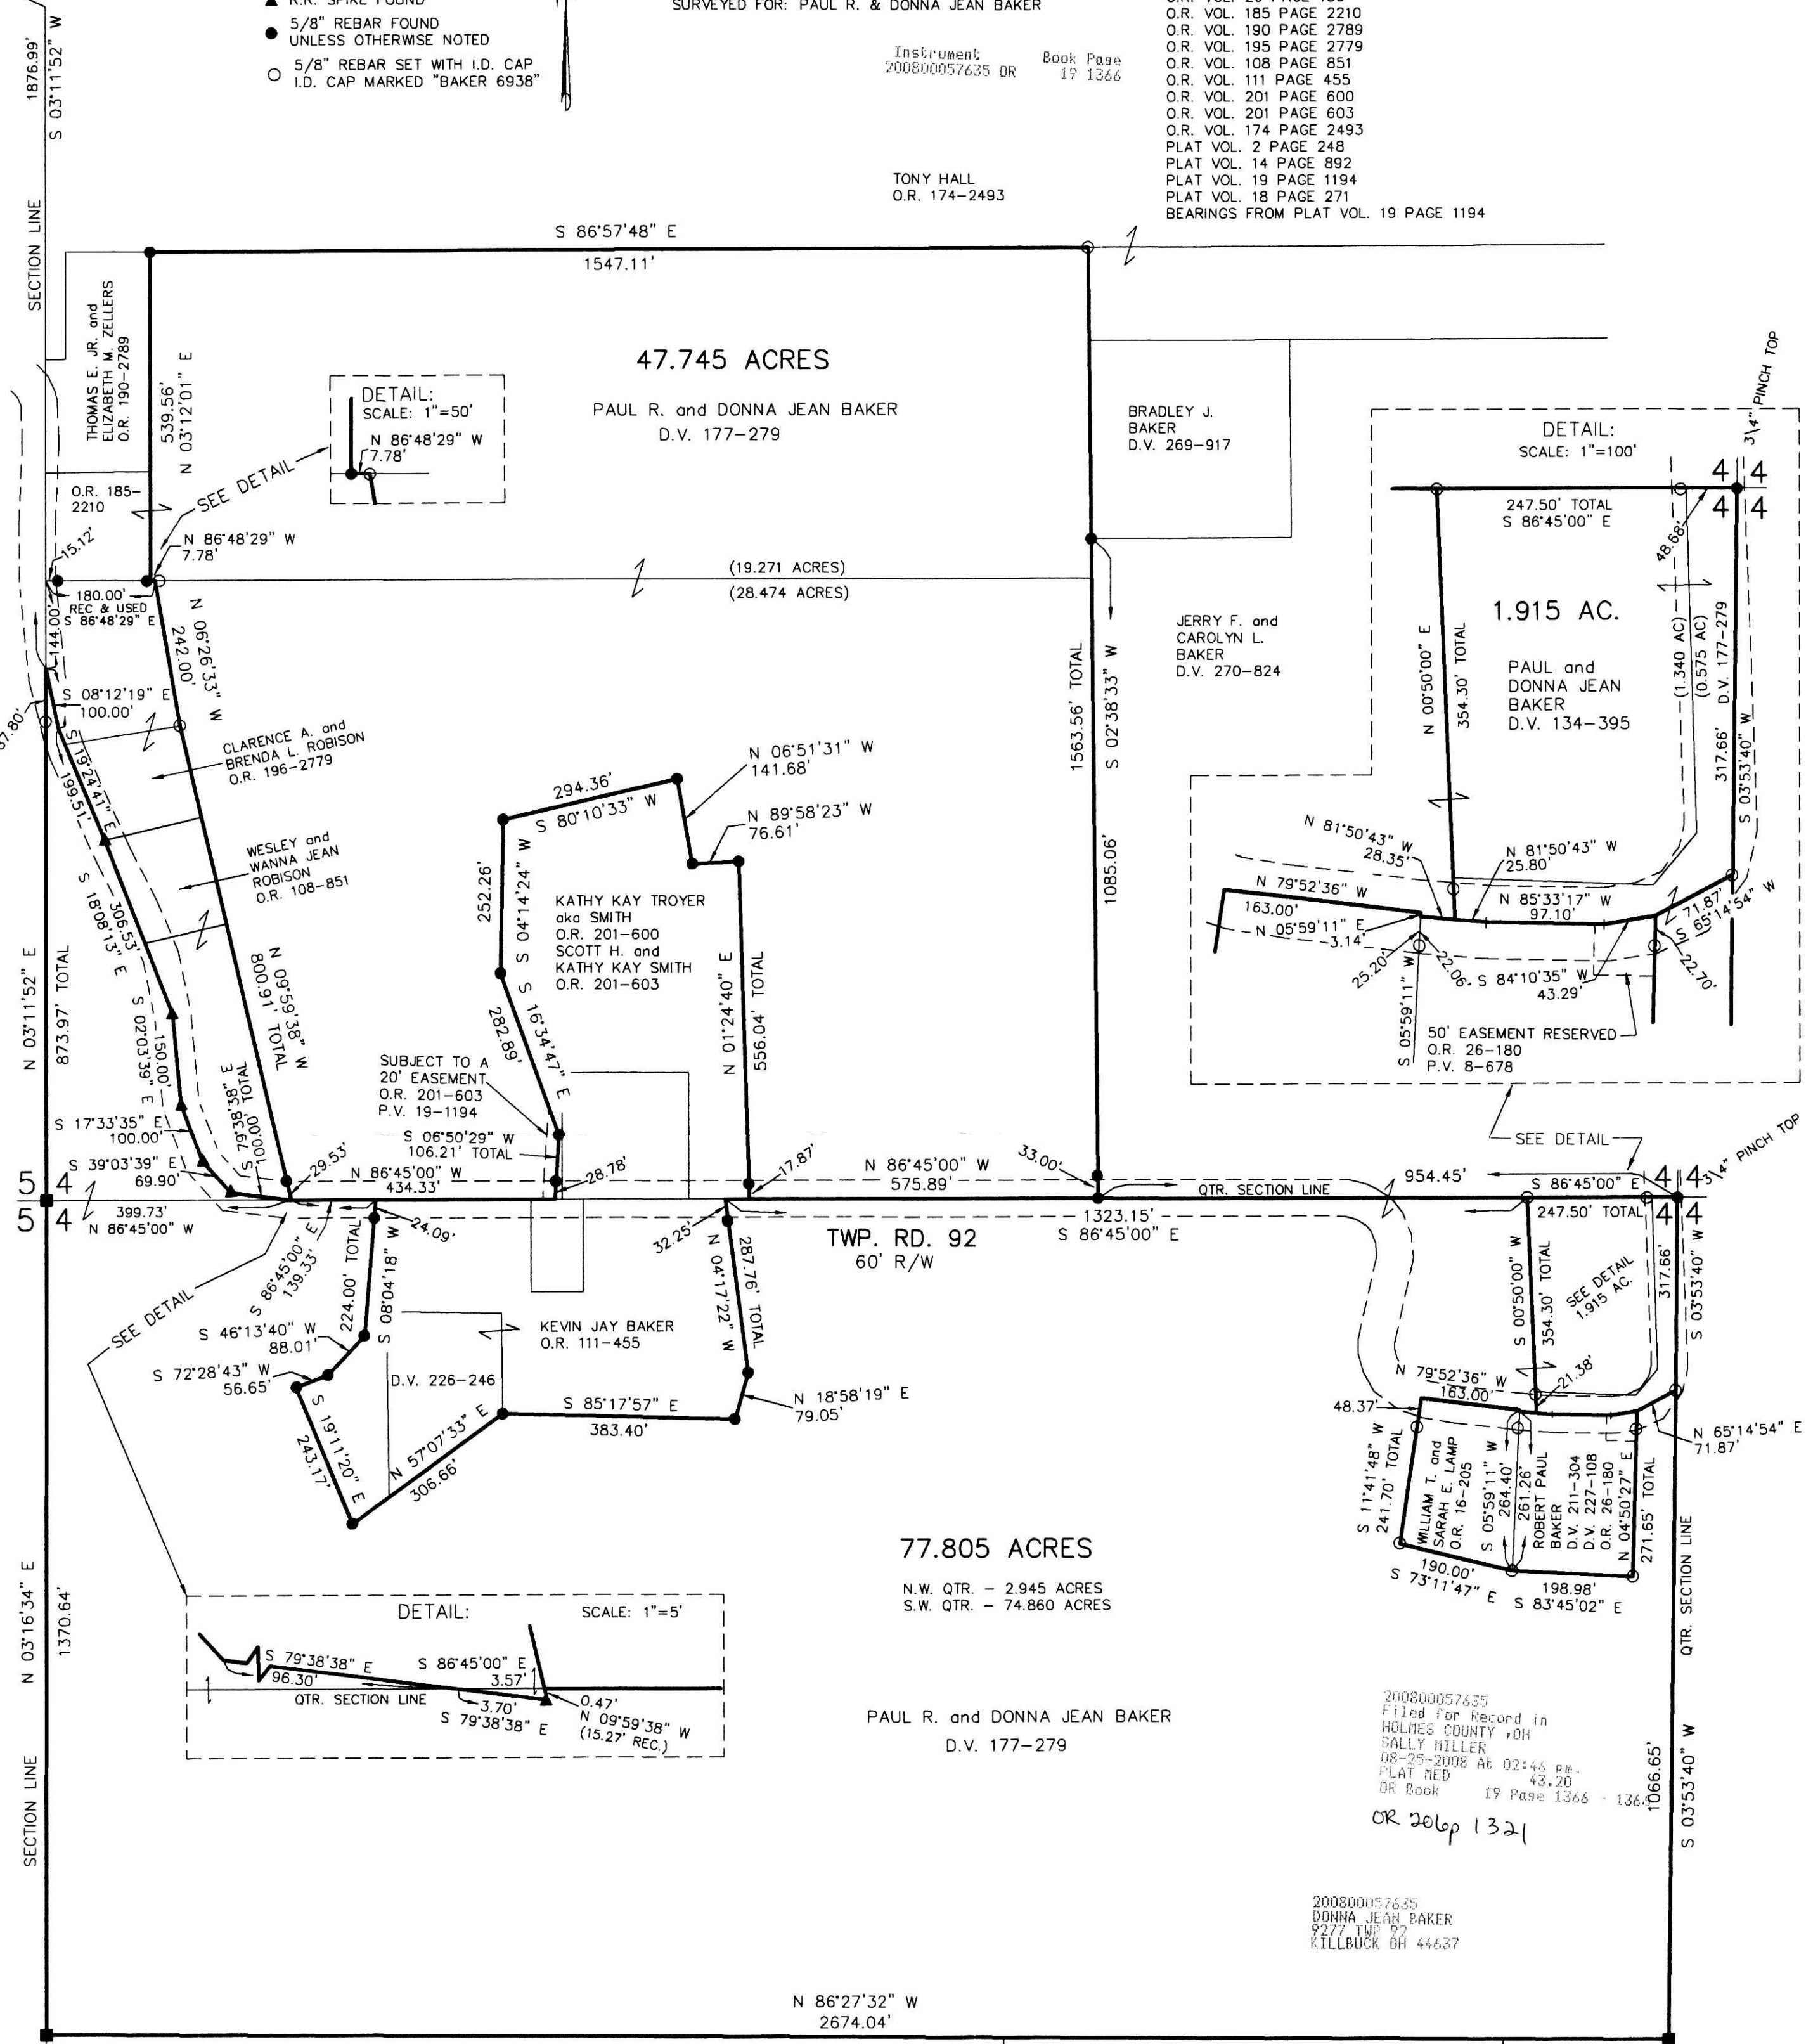

I CERTIFY THIS SURVEY TO BE CORRECT TO THE BEST OF MY KNOWLEDGE.
DONALD C. BAKER P.S. 6938
DATE: JUNE 26, 2008
FDB\DCB\KES
FILE NAME: WORK4\S-190-08\DCB\MLD



DONALD C. BAKER SURVEYING
138 N. CLAY STREET
MILLERSBURG, OHIO 44654
PH. 330-674-4788
FAX 330-674-6027

200800057635
Filed for Record in
HOLMES COUNTY, OH
SALLY HILLER
08-25-2008 At 02:45 PM.
PLAT MED 43.20
OR Book 19 Page 1366 - 1366
OR 206p 1321

200800057635
DONNA JEAN BAKER
9277 TWP 82
KILLBUCK OH 44637

PLAT APPROVED

8/25/2008