

MECHANIC TOWNSHIP  
 S.E. QTR. SECTION 10  
 T-8 N; R-6 W  
 HOLMES COUNTY, OHIO

Instrument 200800057691 OR Book Page 19 1370


SURVEYED FOR: MENNO YODER

200800057691  
 Filed for Record in  
 HOLMES COUNTY OH  
 SALLY MILLER  
 08-28-2008 At 02:14 pm.  
 SMALL PLAT 40.00  
 OR Book 19 Page 1370 - 1370

*or 2dop 1546*

REFERENCES


- DEED VOL. 227 PAGE 599
- O.R. VOL. 156 PAGE 631
- PLAT VOL. 9 PAGE 4
- PLAT VOL. 18 PAGE 241
- BEARINGS FROM PLAT VOL. 9 PAGE 4

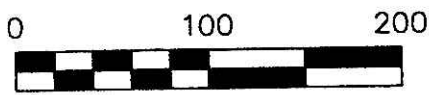

SCALE: 1"=100'

- STONE FOUND
- 3/4" REBAR FOUND
- UNLESS OTHERWISE NOTED
- 5/8" REBAR SET WITH I.D. CAP
- I.D. CAP MARKED "BAKER 6938"

200800057691  
 MILLER MAST  
 & MASON ATTYS  
 MILLERSBURG OH

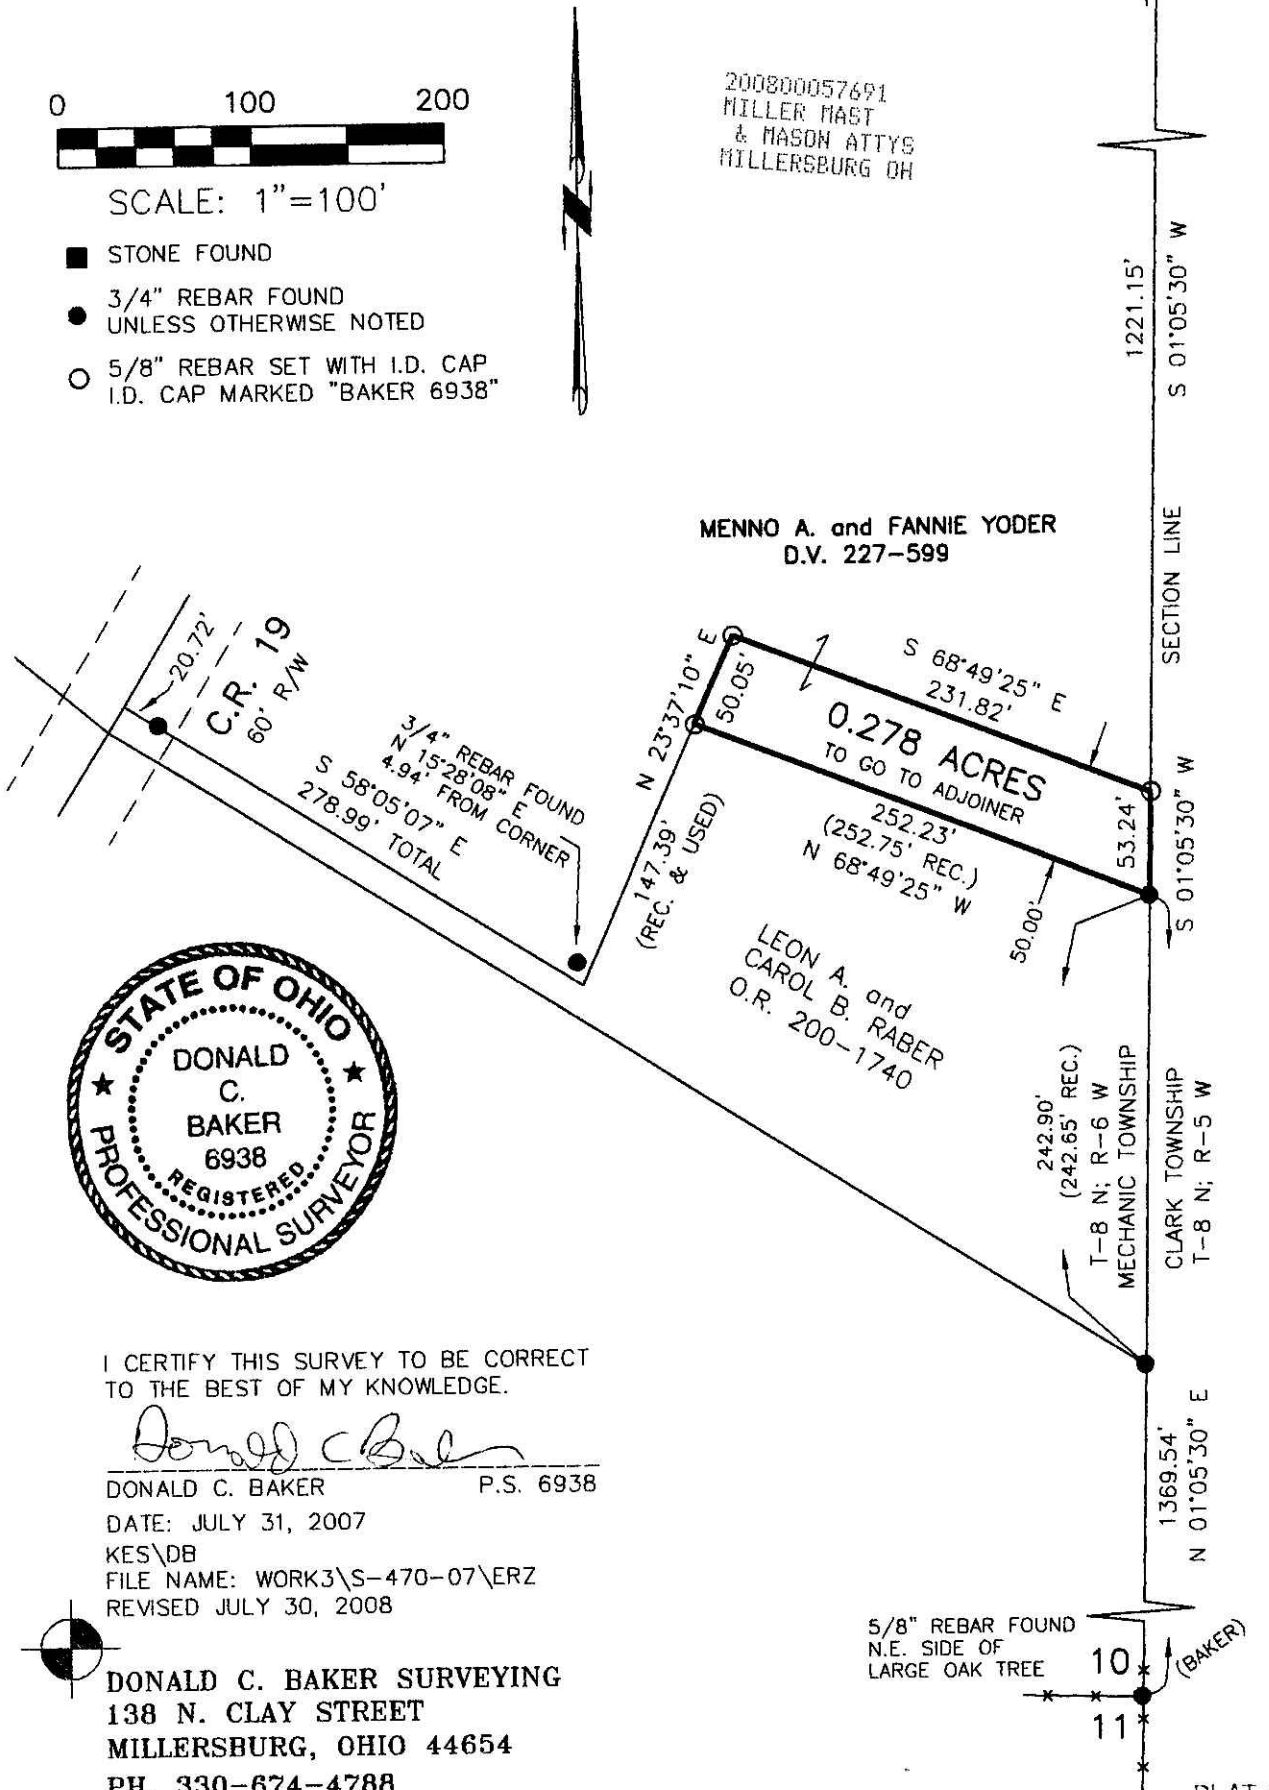

I CERTIFY THIS SURVEY TO BE CORRECT TO THE BEST OF MY KNOWLEDGE.

*Donald C. Baker*  
 DONALD C. BAKER P.S. 6938  
 DATE: JULY 31, 2007  
 KES\DB  
 FILE NAME: WORK3\S-470-07\ERZ  
 REVISED JULY 30, 2008

DONALD C. BAKER SURVEYING  
 138 N. CLAY STREET  
 MILLERSBURG, OHIO 44654  
 PH. 330-674-4788  
 FAX 330-674-6027

PLAT APPROVED

*cbaker*