

SCALE: 1"=100'

- ▲ R.R. SPIKE FOUND
- 5/8" REBAR FOUND UNLESS OTHERWISE NOTED
- 5/8" REBAR SET WITH I.D. CAP I.D. CAP MARKED "BAKER 6938"

BERLIN TOWNSHIP
1ST. QTR., LOT 22
4TH. QTR., LOT 2
T-9 N; R-6 W
HOLMES COUNTY, OHIO

SURVEYED FOR: IVAN STUTZMAN

Instrument 200800057699 DR Book Page 19 1372


REFERENCES

- DEED VOL. 229 PAGE 554
- O.R. VOL. 53 PAGE 893
- O.R. VOL. 15 PAGE 455
- PLAT VOL. 2A PAGE 161
- PLAT VOL. 18 PAGE 570
- PLAT VOL. 10 PAGE 779
- PLAT VOL. 2 PAGE 131
- PLAT VOL. 10 PAGE 494
- PLAT VOL. 19 PAGE 1059

BEARINGS FROM PLAT VOL. 10 PAGE 779

200800057699
Filed for Record in
HOLMES COUNTY, OH
GALLY MILLER
08-28-2008 At 03:07 pm.
SMALL PLAT 40.00
DR Book 19 Page 1372 - 1372

OR 206p 156b
OR 206p 1572

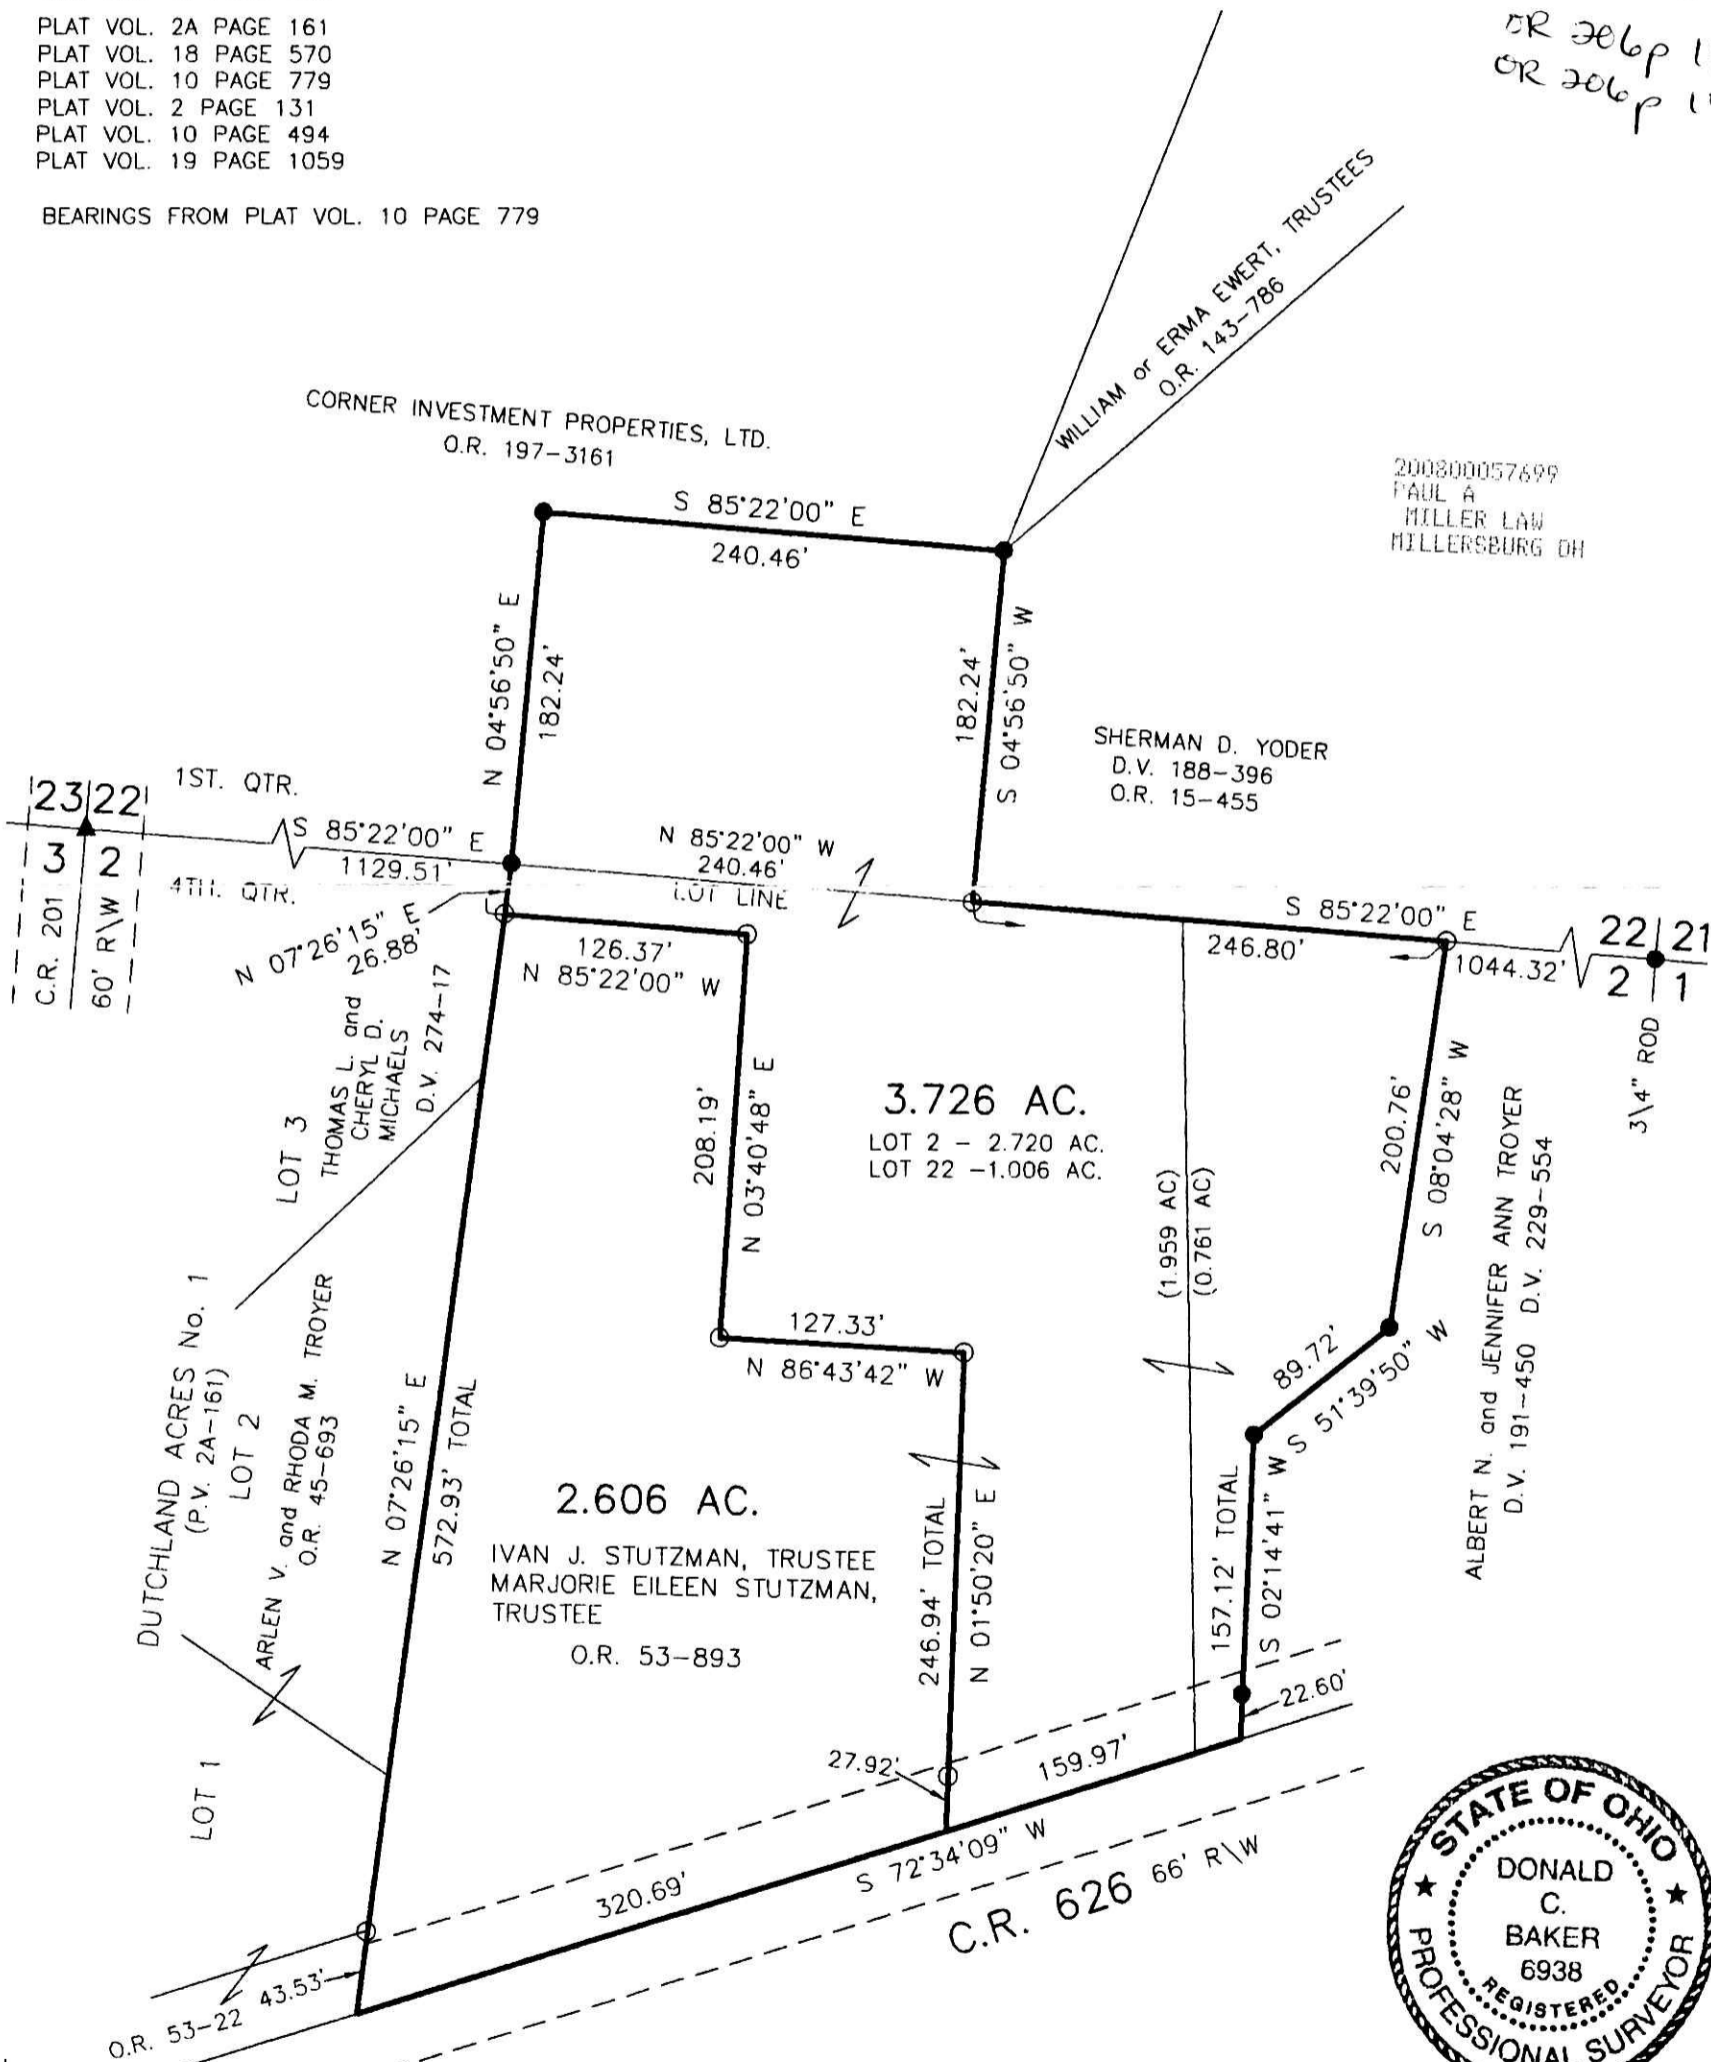

200800057699
PAUL A
MILLER LAW
MILLERSBURG OH



DONALD C. BAKER SURVEYING
138 N. CLAY STREET
MILLERSBURG, OHIO 44654
PH. 330-674-4788
FAX 330-674-6027

I CERTIFY THIS SURVEY TO BE CORRECT TO THE BEST OF MY KNOWLEDGE.
Donald C Baker
DONALD C. BAKER P.S. 6938
DATE: JULY 22, 2008
FDB\KES
FILE NAME: WORK4\S-367-08

PLAT APPROVED
Jf 8-6-08