


BERLIN TOWNSHIP
 N.E. QTR. SECTION 15
 T-9 N; R-5 W
 HOLMES COUNTY, OHIO

SURVEYED FOR: ROY MAST

200800057796
 Filed for Record in
 HOLMES COUNTY, OH
 SALLY MILLER
 09-04-2008 At 11:32 am.
 SMALL PLAT 40.00
 OR Book 19 Page 1376 - 1376
 OR 206 pgs 1940 + 1942


Instrument 200800057796 OR Book Page 19 1376

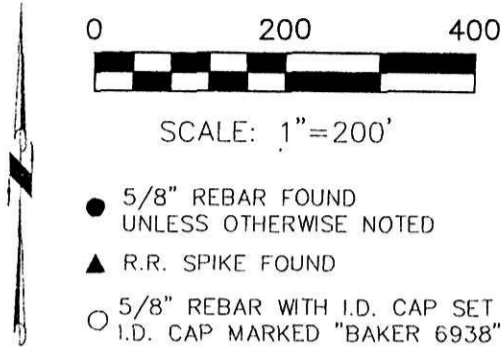

REFERENCES

- DEED VOL. 267 PAGE 285
 - DEED VOL. 250 PAGE 146
 - O.R. VOL. 198 PAGE 121
 - O.R. VOL. 13 PAGE 551
 - O.R. VOL. 60 PAGE 687
 - PLAT VOL. 16 PAGE 810
 - PLAT VOL. 4 PAGE 55
 - PLAT VOL. 12 PAGE 600
- BEARINGS FROM PLAT VOL. 16 PAGE 810

KEITH E. CRILOW, SUCCESSOR TRUSTEE
 O.R. 60-687
 EVA M. CRILOW, TRUSTEE
 O.R. 13-551

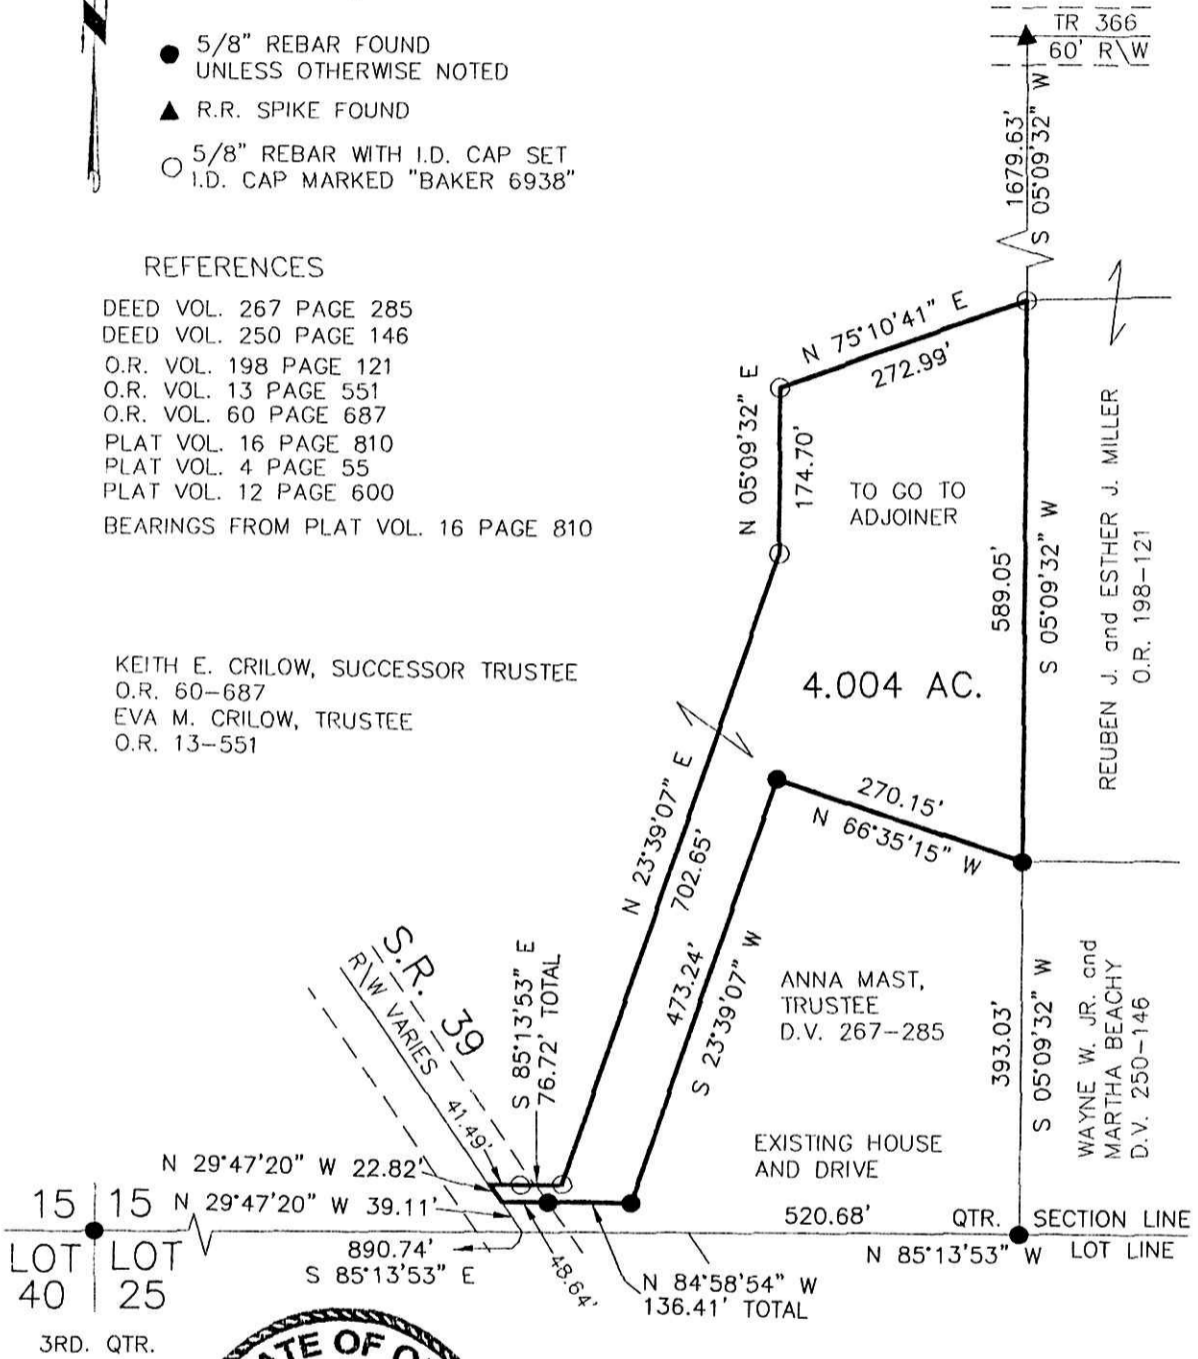

200800057796
 ROY A MAST
 4611 SR 39
 MILLERSBURG OH 44654

I CERTIFY THIS SURVEY TO BE CORRECT TO THE BEST OF MY KNOWLEDGE.

[Signature]
 JAMIE D. DARR P.S. 7755
 DATE: NOV. 29, 2007
 JDD/KES
 File Name: WORK2\S-701-07



DONALD C. BAKER SURVEYING
 138 N. CLAY ST.
 MILLERSBURG, OHIO, 44654
 PH. 330-674-4788
 FAX. 330-674-6027

PLAT APPROVED

9/3/2008