


MONROE TOWNSHIP
 3RD. QTR., LOT 30
 T-9 N; R-8 W
 HOLMES COUNTY, OHIO

SURVEYED FOR: PAUL J. MILLER

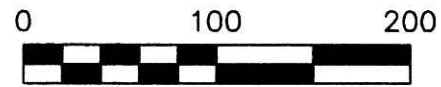

SCALE: 1"=100'

- 1/2" PIPE FOUND
UNLESS OTHERWISE NOTED
- 5/8" REBAR SET WITH I.D. CAP
I.D. CAP MARKED "BAKER 6938"



I CERTIFY THIS SURVEY TO BE CORRECT
 TO THE BEST OF MY KNOWLEDGE.

JAMIE D. DARR P.S. 7755

DATE: JULY 30, 2008


JDD\ERZ
 FILE NAME: WORK3-2008\S-364-08\MLD

DONALD C. BAKER SURVEYING
 138 N. CLAY STREET
 MILLERSBURG, OHIO 44654
 PH. 330-674-4788
 FAX 330-674-6027

REFERENCES

DEED VOL. 264 PAGE 447
 DEED VOL. 228 PAGE 624
 O.R. VOL. 182 PAGE 233
 O.R. VOL. 203 PAGE 141

BEARINGS FROM PLAT VOL. 9 PAGE 183

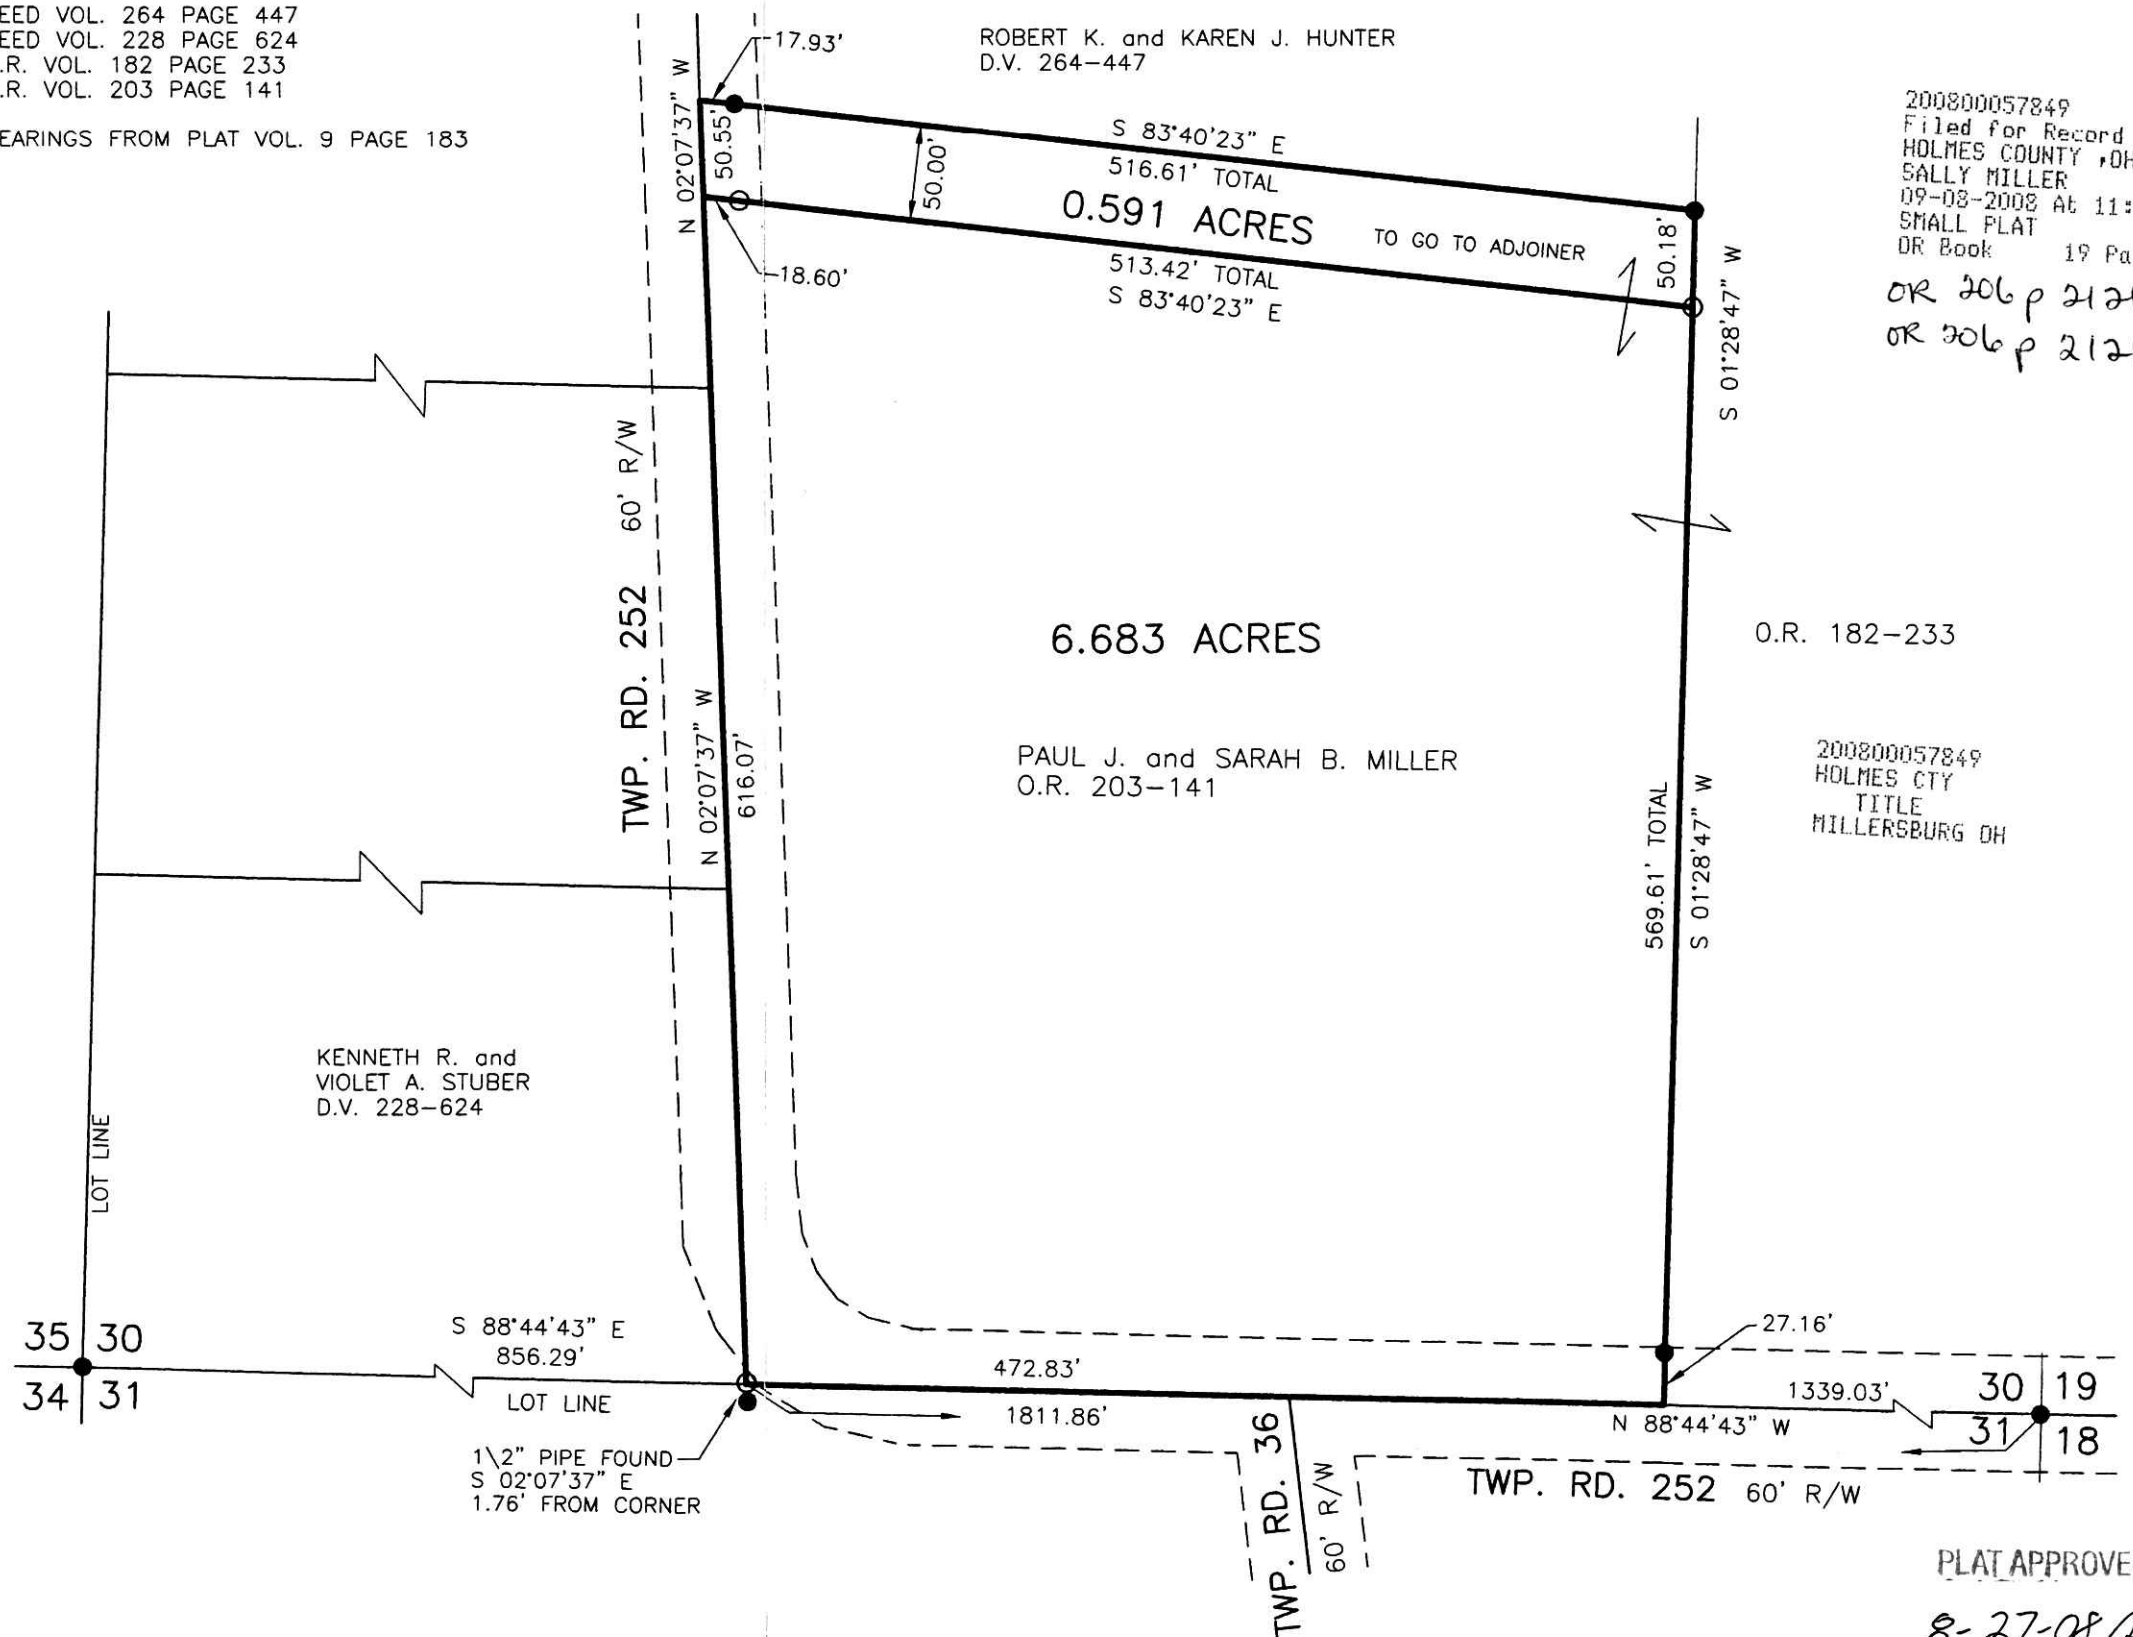

200800057849
 Filed for Record in
 HOLMES COUNTY, OH
 SALLY MILLER
 09-03-2008 At 11:44 a.m.
 SMALL PLAT 40.00
 DR Book 19 Page 1381 - 1381

OR 206 p 2126
 OR 206 p 2128

200800057849
 HOLMES CTY
 TITLE
 MILLERSBURG OH

Instrument
 200800057849 DR
 Book Page
 19 1381

PLAT APPROVED

8-27-08 J1