


Instrument 200800058105 OR Book Page 19 1389

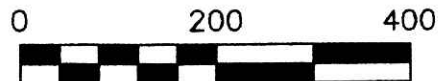

SCALE: 1" = 200'


- STONE FOUND
- 5/8" REBAR FOUND UNLESS OTHERWISE NOTED
- △ R.R. SPIKE SET
- 5/8" REBAR SET WITH I.D. CAP I.D. CAP MARKED "BAKER 6938"

REFERENCES

DEED VOL. 252 PAGE 225
 DEED VOL. 280 PAGE 421
 PLAT VOL. 16 PAGE 561
 BEARINGS FROM PLAT VOL. 16 PAGE 561

PAINT TOWNSHIP, 3RD. QTR.
 LOTS 26 & 27
 T-10 N; R-4 W
 HOLMES COUNTY, OHIO

SURVEYED FOR: KATIE MILLER

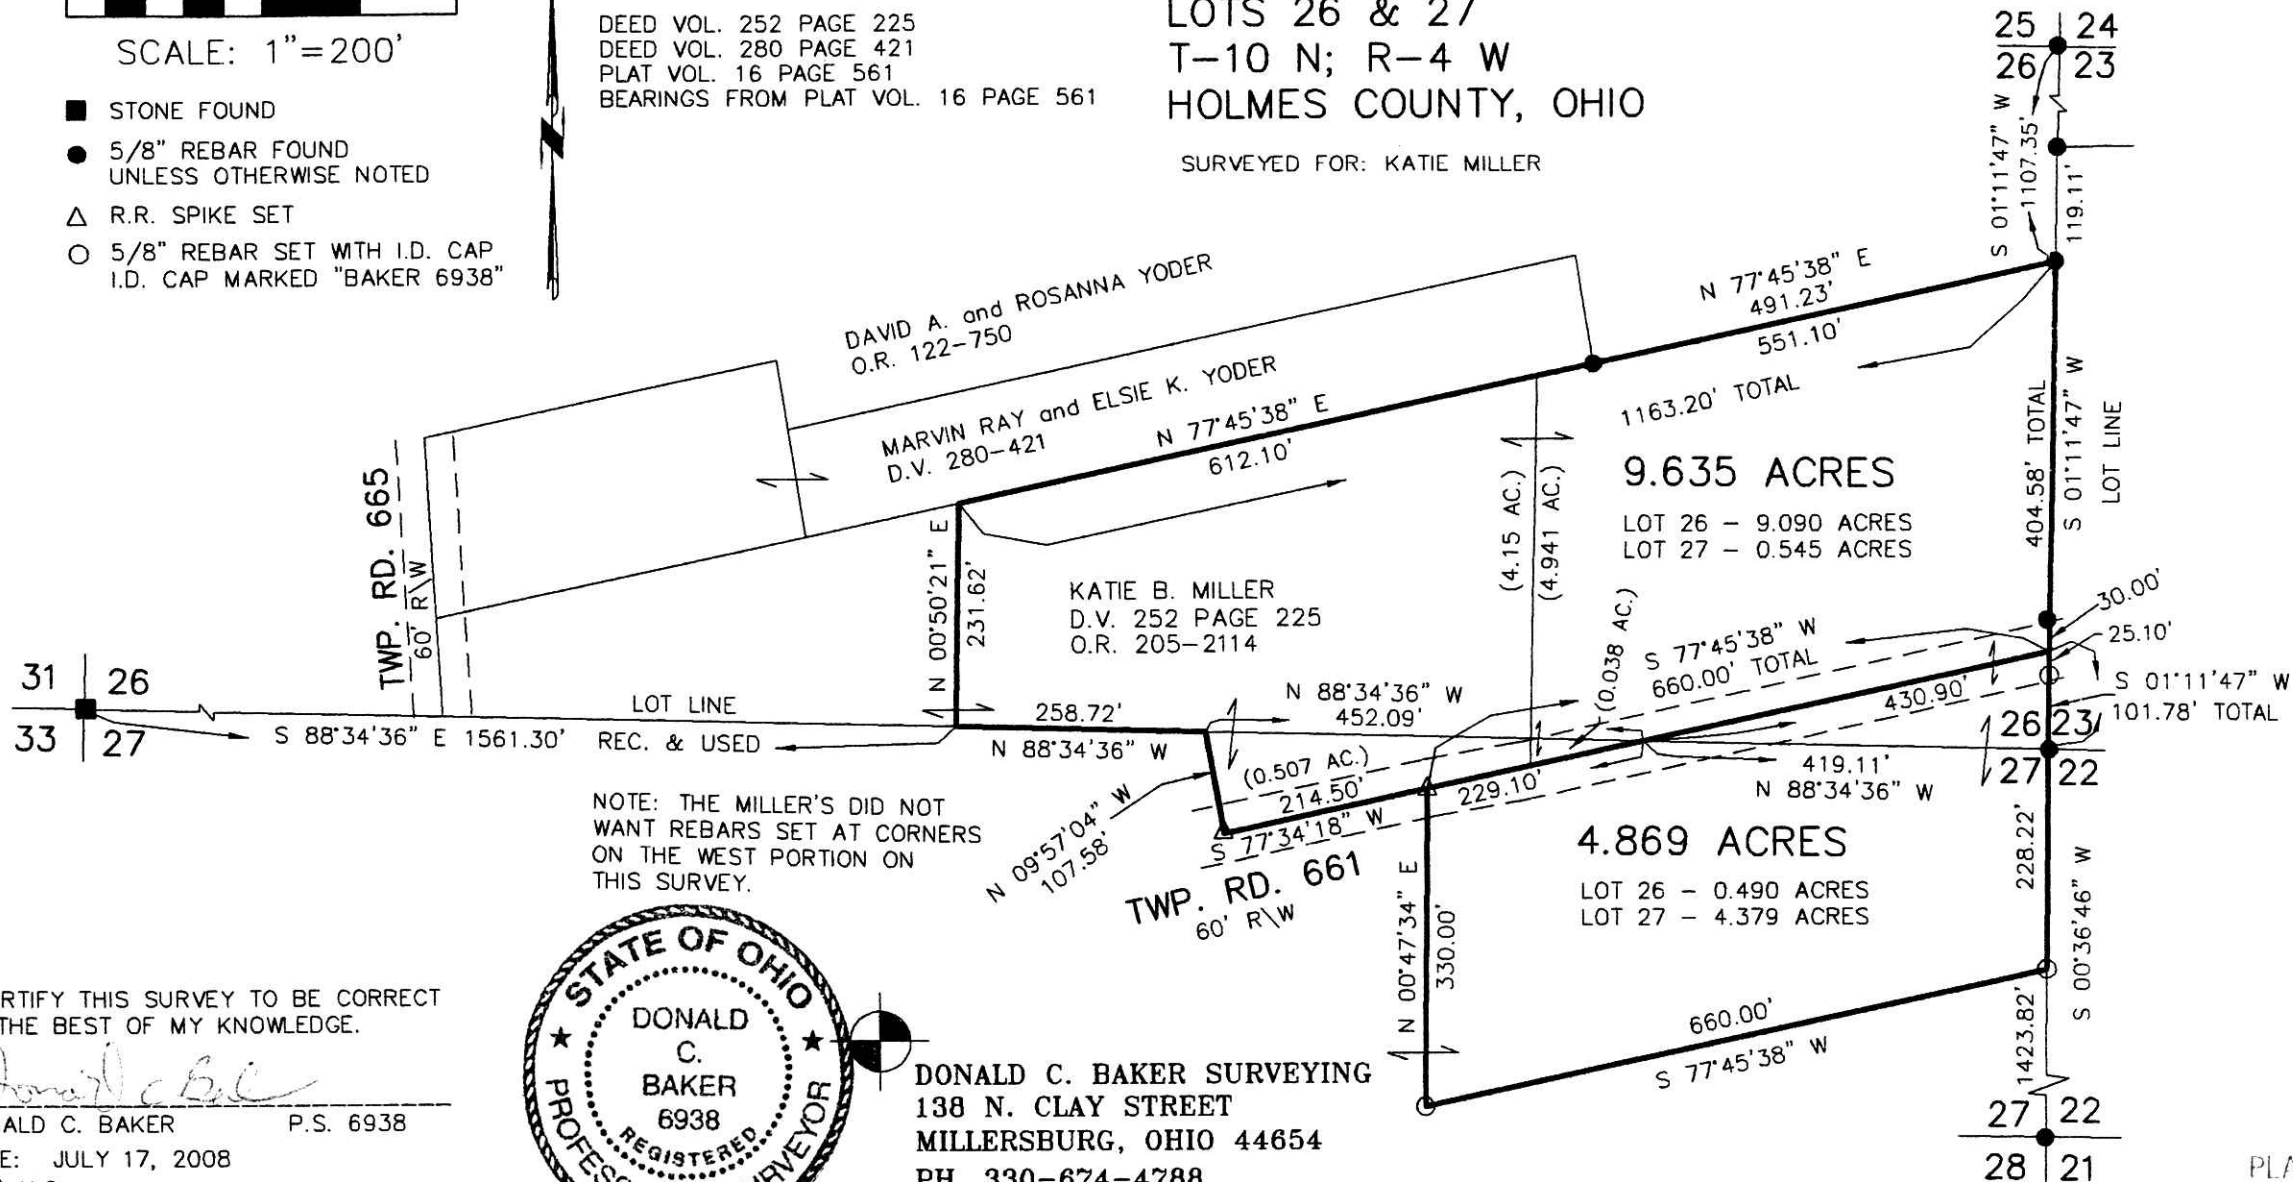

NOTE: THE MILLER'S DID NOT WANT REBARS SET AT CORNERS ON THE WEST PORTION ON THIS SURVEY.



DONALD C. BAKER SURVEYING
 138 N. CLAY STREET
 MILLERSBURG, OHIO 44654
 PH. 330-674-4788
 FAX 330-674-6027

PLAT APPROVED

8/21/2008

I CERTIFY THIS SURVEY TO BE CORRECT TO THE BEST OF MY KNOWLEDGE.

DONALD C. BAKER P.S. 6938
 DATE: JULY 17, 2008
 FDB\ALG
 FILE NAME: WORK4\S-333-08\MLD