

PAINT TOWNSHIP
N.E. QTR. SECTION 27
T-15 N; R-11 W
HOLMES COUNTY, OHIO

SURVEYED FOR: AARON & DUANE MILLER

200800058108
Filed for Record in
HOLMES COUNTY, OH
SALLY MILLER
09-25-2008 At 12:35 pm.
SMALL FLAT 40.00
OR Book 19 Page 1390 - 1390
ORV 206-3211
ORV 206-3213

200800058108
PAUL MILLER ATTY
MILLERSBURG OH



SCALE: 1"=200'

- 5/8" REBAR FOUND UNLESS OTHERWISE NOTED
- 5/8" REBAR WITH I.D. CAP SET I.D. CAP MARKED "BAKER 6938"

REFERENCES:

- DEED VOL. 277 PAGE 519
- DEED VOL. 211 PAGE 117
- DEED VOL. 250 PAGE 511
- DEED VOL. 278 PAGE 427
- O.R. VOL. 37 PAGE 698
- PLAT VOL. 8 PAGE 676
- PLAT VOL. 15 PAGE 120
- PLAT VOL. 16 PAGE 434

BEARINGS FROM PLAT VOL. 15 PAGE 120




I CERTIFY THIS SURVEY TO BE CORRECT TO THE BEST OF MY KNOWLEDGE.

Donald C. Baker
DONALD C. BAKER PS 6938
FDB\ERZ DATE: OCT. 31, 2005
File Name: C:\JOBS\S-561-05

PLAT APPROVED

12/7/2005-6

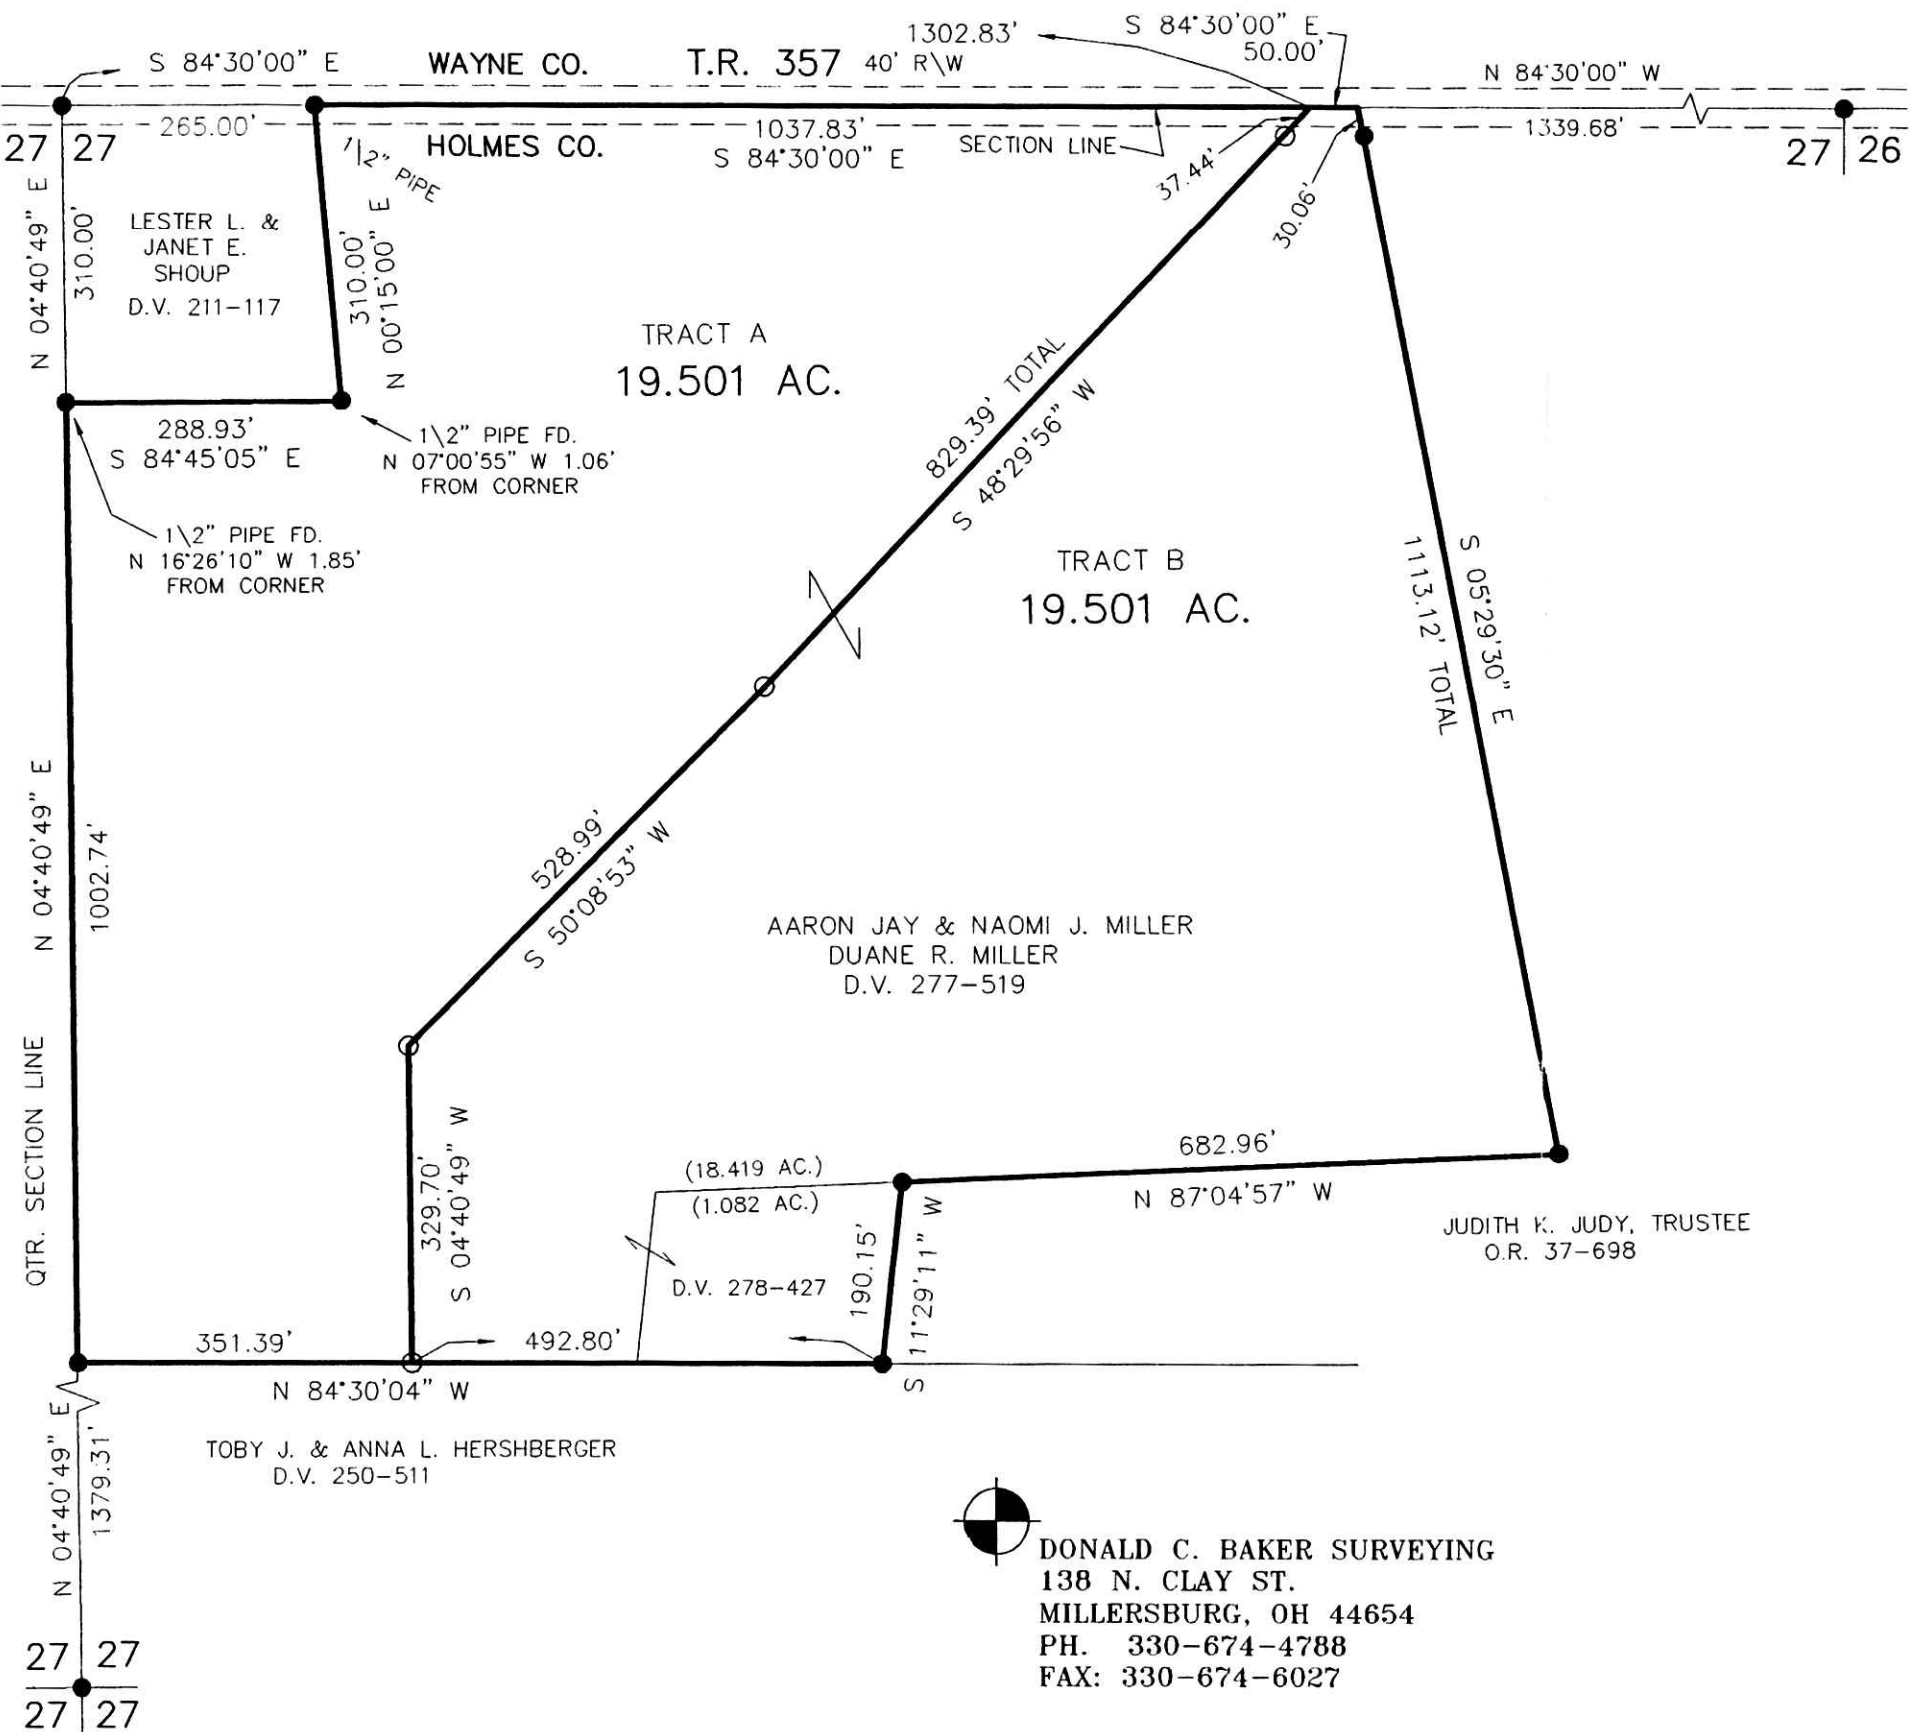

DONALD C. BAKER SURVEYING
138 N. CLAY ST.
MILLERSBURG, OH 44654
PH. 330-674-4788
FAX: 330-674-6027