


SALT CREEK TOWNSHIP
N.E. QTR. SECTION 33
T-15 N; R-12 W
HOLMES COUNTY, OHIO

SURVEYED FOR: JACOB L. YODER

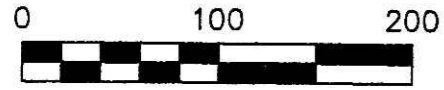

SCALE: 1"=100'

- 5/8" REBAR FOUND UNLESS OTHERWISE NOTED
- 5/8" REBAR WITH I.D. CAP SET I.D. CAP MARKED "BAKER 6938"



I CERTIFY THIS SURVEY TO BE CORRECT TO THE BEST OF MY KNOWLEDGE.


Donald C. Baker
DONALD C. BAKER P.S. 6938
DATE: JULY 29, 2008

FDB\KES
File Name: WORK2\S-354-08\MLD

DONALD C. BAKER SURVEYING
138 N. CLAY ST.
MILLERSBURG, OHIO, 44654
PH. 330-674-4788
FAX. 330-674-6027

200800058184
Filed for Record in
HOLMES COUNTY, OH
SALLY MILLER
09-30-2008 At 02:41 pm.
SMALL PLAT 40.00
OR Book 19 Page 1392 - 1392
ORV 207 pages 115+117

200800058184
CRITCHFIELD CRITCHFIELD & JOHNSTON
MILLERSBURG OH 44654

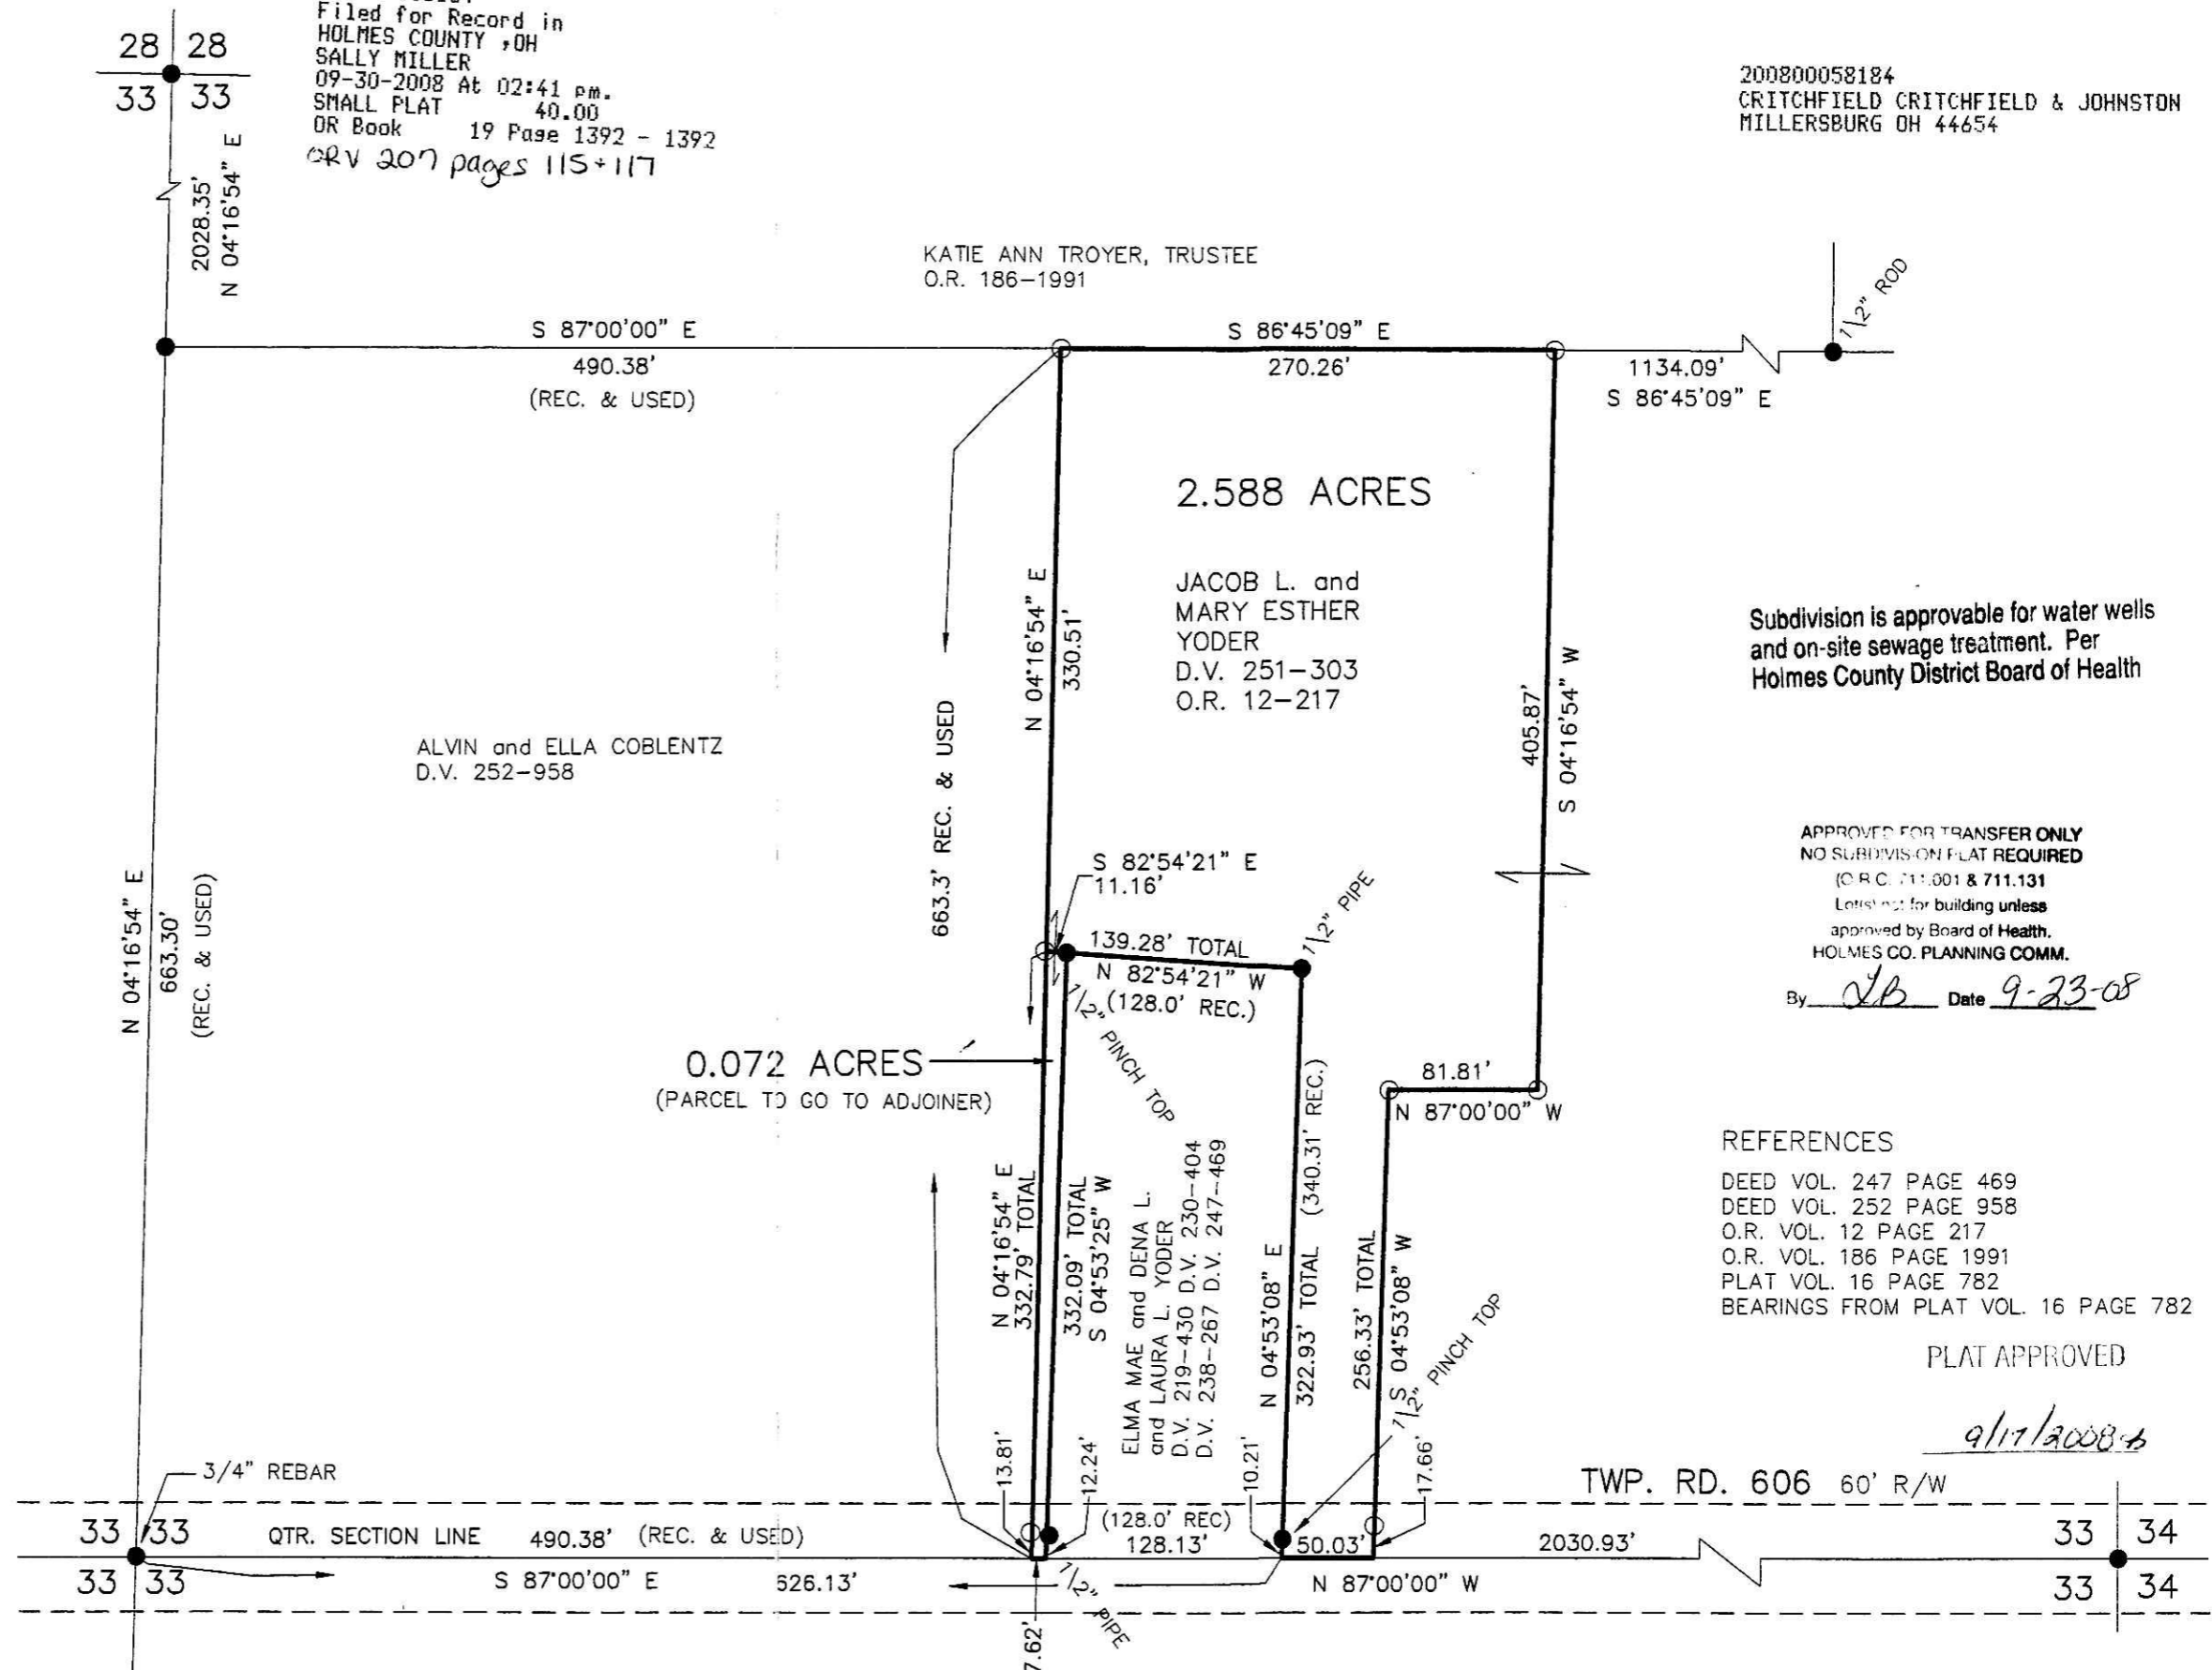

Subdivision is approvable for water wells and on-site sewage treatment. Per Holmes County District Board of Health

APPROVED FOR TRANSFER ONLY
NO SUBDIVISION PLAT REQUIRED
(O.R.C. 711.001 & 711.131)
Lease not for building unless approved by Board of Health.
HOLMES CO. PLANNING COMM.

By *JB* Date *9-23-08*

REFERENCES

- DEED VOL. 247 PAGE 469
- DEED VOL. 252 PAGE 958
- O.R. VOL. 12 PAGE 217
- O.R. VOL. 186 PAGE 1991
- PLAT VOL. 16 PAGE 782
- BEARINGS FROM PLAT VOL. 16 PAGE 782

PLAT APPROVED

9/17/2008-b