




BERLIN TOWNSHIP
N.W. QTR. SECTION 7
T-9 N; R-5 W
HOLMES COUNTY, OHIO

SURVEYED FOR: NELSON J. WEAVER

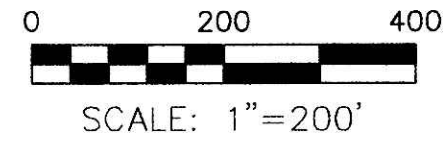

- STONE FOUND
- 5/8" REBAR FOUND UNLESS OTHERWISE NOTED
- 5/8" REBAR SET WITH I.D. CAP I.D. CAP MARKED "BAKER 6938"

- REFERENCES
- DEED VOL. 164 PAGE 565
 - DEED VOL. 211 PAGE 459
 - DEED VOL. 263 PAGE 428
 - DEED VOL. 226 PAGE 258
 - DEED VOL. 193 PAGE 450
 - O.R. VOL. 183 PAGE 2358
 - O.R. VOL. 146 PAGE 634
 - O.R. VOL. 148 PAGE 367
 - O.R. VOL. 124 PAGE 545
 - O.R. VOL. 124 PAGE 552
 - PLAT VOL. 2 PAGE 368
 - BEARINGS FROM PLAT VOL. 2 PAGE 368

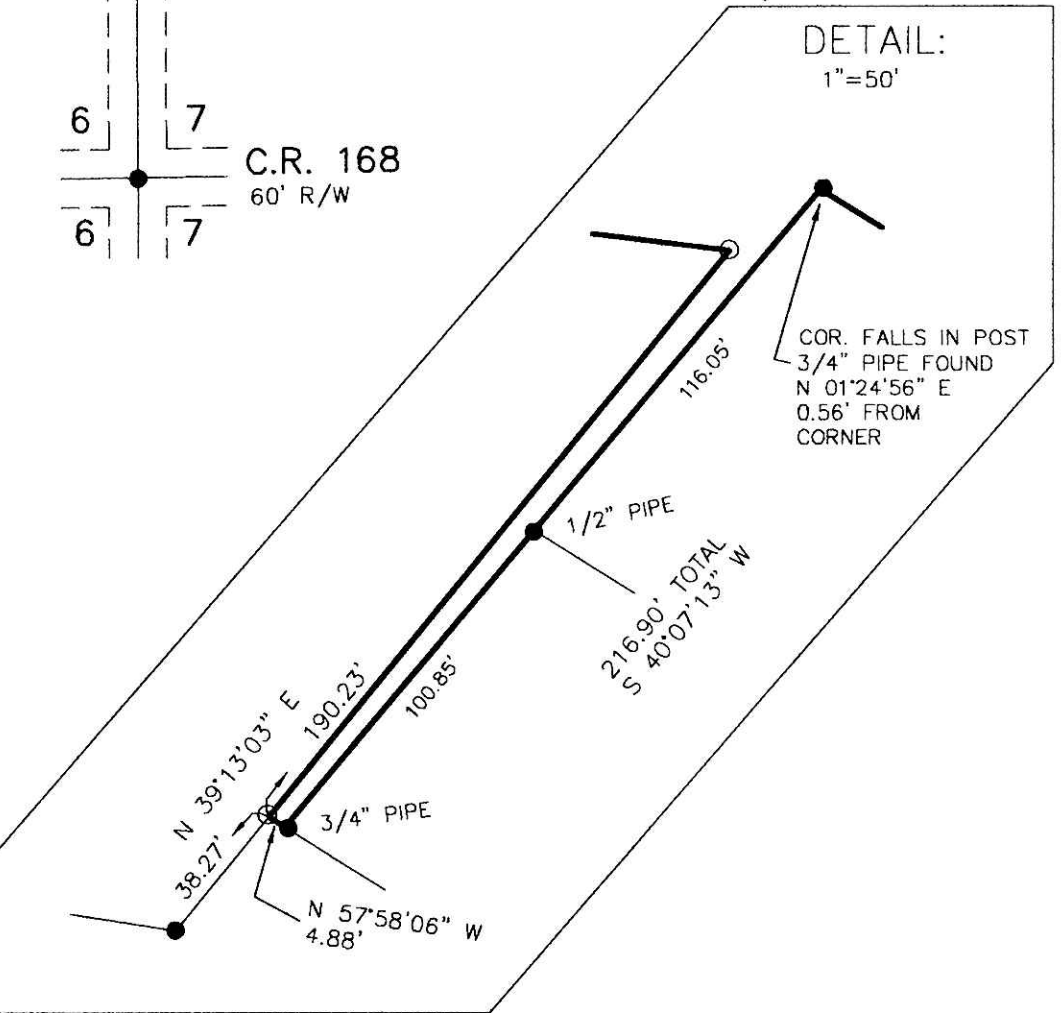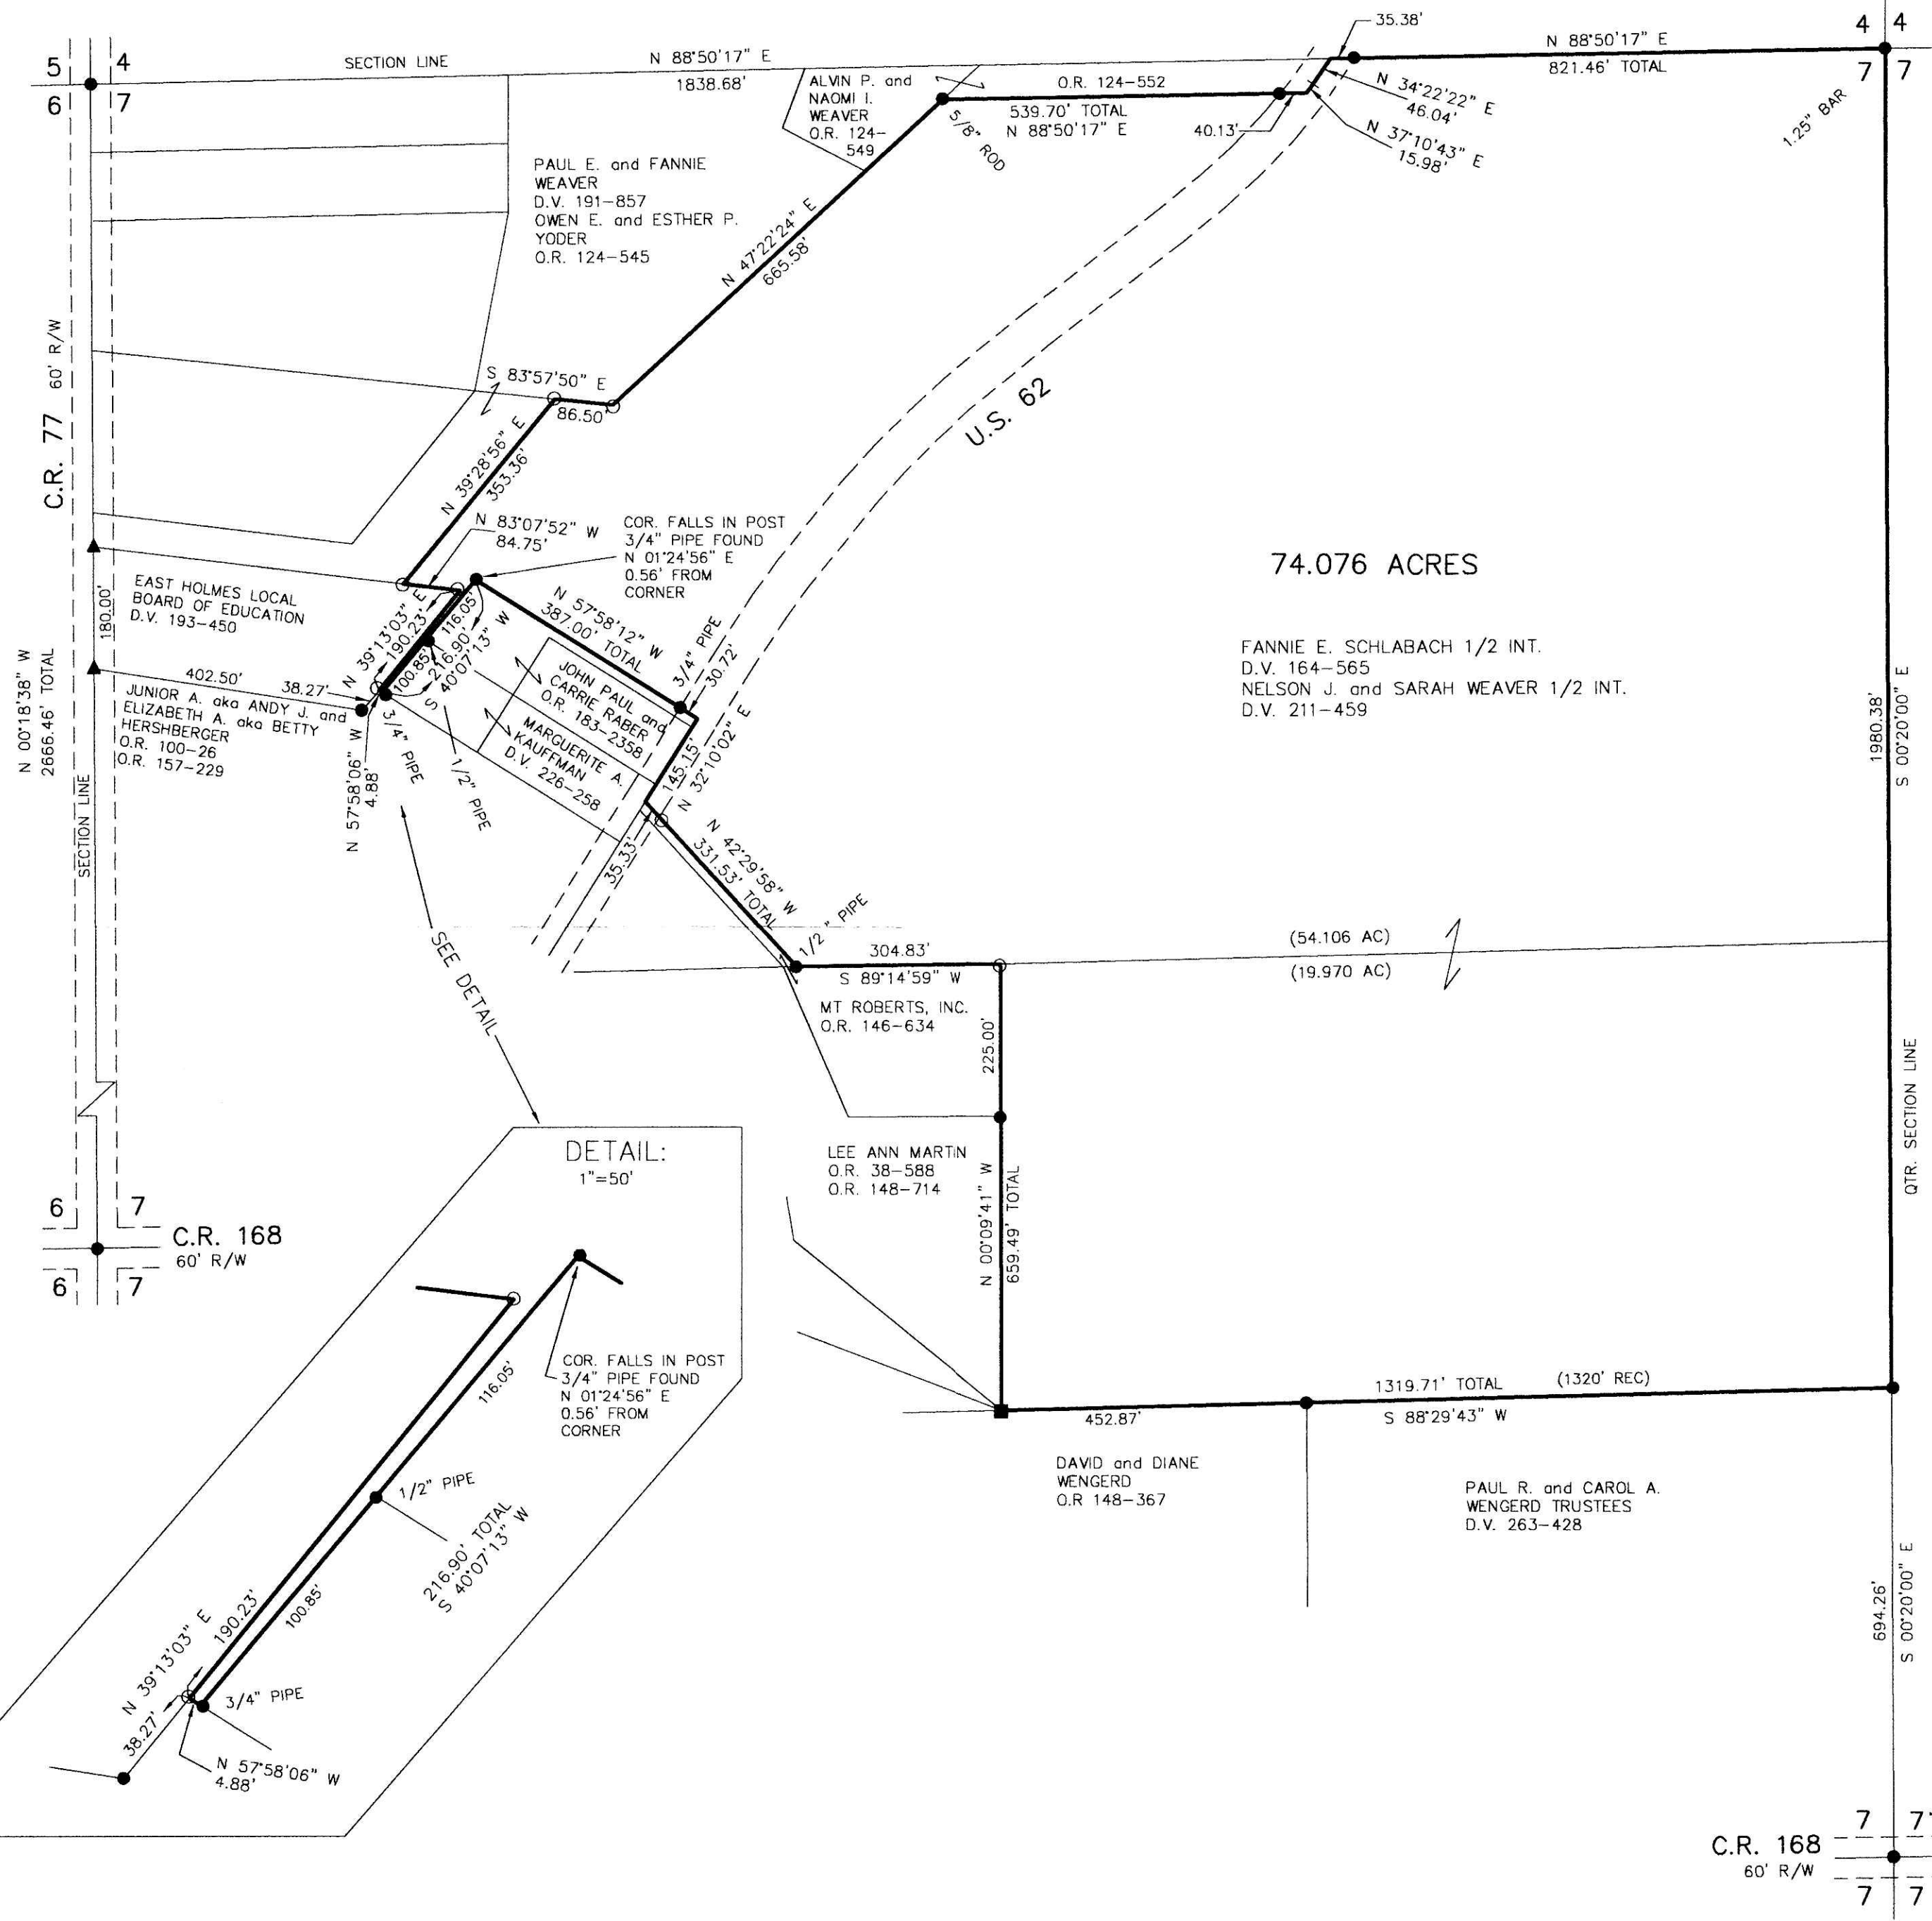

Instrument 200800058256 OR Book Page 19 1394

200800058256
Filed for Record in
HOLMES COUNTY, OH
SALLY MILLER
10-06-2008 At 12:58 PM.
PLAT MED 43.20
OR Book 19 Page 1394 - 1394
ORV 207 pages 417+420

200800058256
PAUL MILLER LAW OFFICE
MILLERSBURG OH 44654



I CERTIFY THIS SURVEY TO BE CORRECT TO THE BEST OF MY KNOWLEDGE.

Donald C. Baker
DONALD C. BAKER P.S. 6938
DATE: AUGUST 11, 2008
FDB\ALG
FILE NAME: WORK4\S-353-08\FDB\MLD

DONALD C. BAKER SURVEYING
138 N. CLAY STREET
MILLERSBURG, OHIO 44654
PH. 330-674-4788
FAX 330-674-6027

C.R. 168
60' R/W

PLAT APPROVED

8/27/2008