

VILLAGE OF MILLERSBURG
 PART OF OUTLOT 119 &
 PART OF LOT 16, BLOCK 1,
 PLEASANT VIEW GLASS PLANT ADDITION
 HARDY TWP.
 HOLMES COUNTY, OHIO


Instrument 200800058760 OR Book Page 19 1406

200800058760
 FRENCH RIDGE
 TITLE
 MILLERSBURG OH

SURVEYED FOR: ROBERT S. CHANEY

REFERENCES


DEED VOL. 223 PAGE 985
 O.R. VOL. 46 PAGE 527
 O.R. VOL. 167 PAGE 3402
 PLAT VOL. 19 PAGE 402
 BEARINGS FROM PLAT VOL.19 PAGE 402

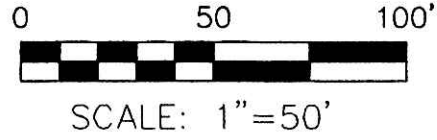

- 5/8" REBAR FOUND UNLESS OTHERWISE NOTED
- DRILL HOLE IN CONC
- 5/8" REBAR SET WITH I.D. CAP I.D. CAP MARKED "BAKER 6938"

200800058760
 Filed for Record in
 HOLMES COUNTY, OH
 SALLY MILLER
 11-06-2008 At 03:22 pm.
 SMALL PLAT 40.00
 OR Book 19 Page 1406 - 1406

OR 207 p 2395

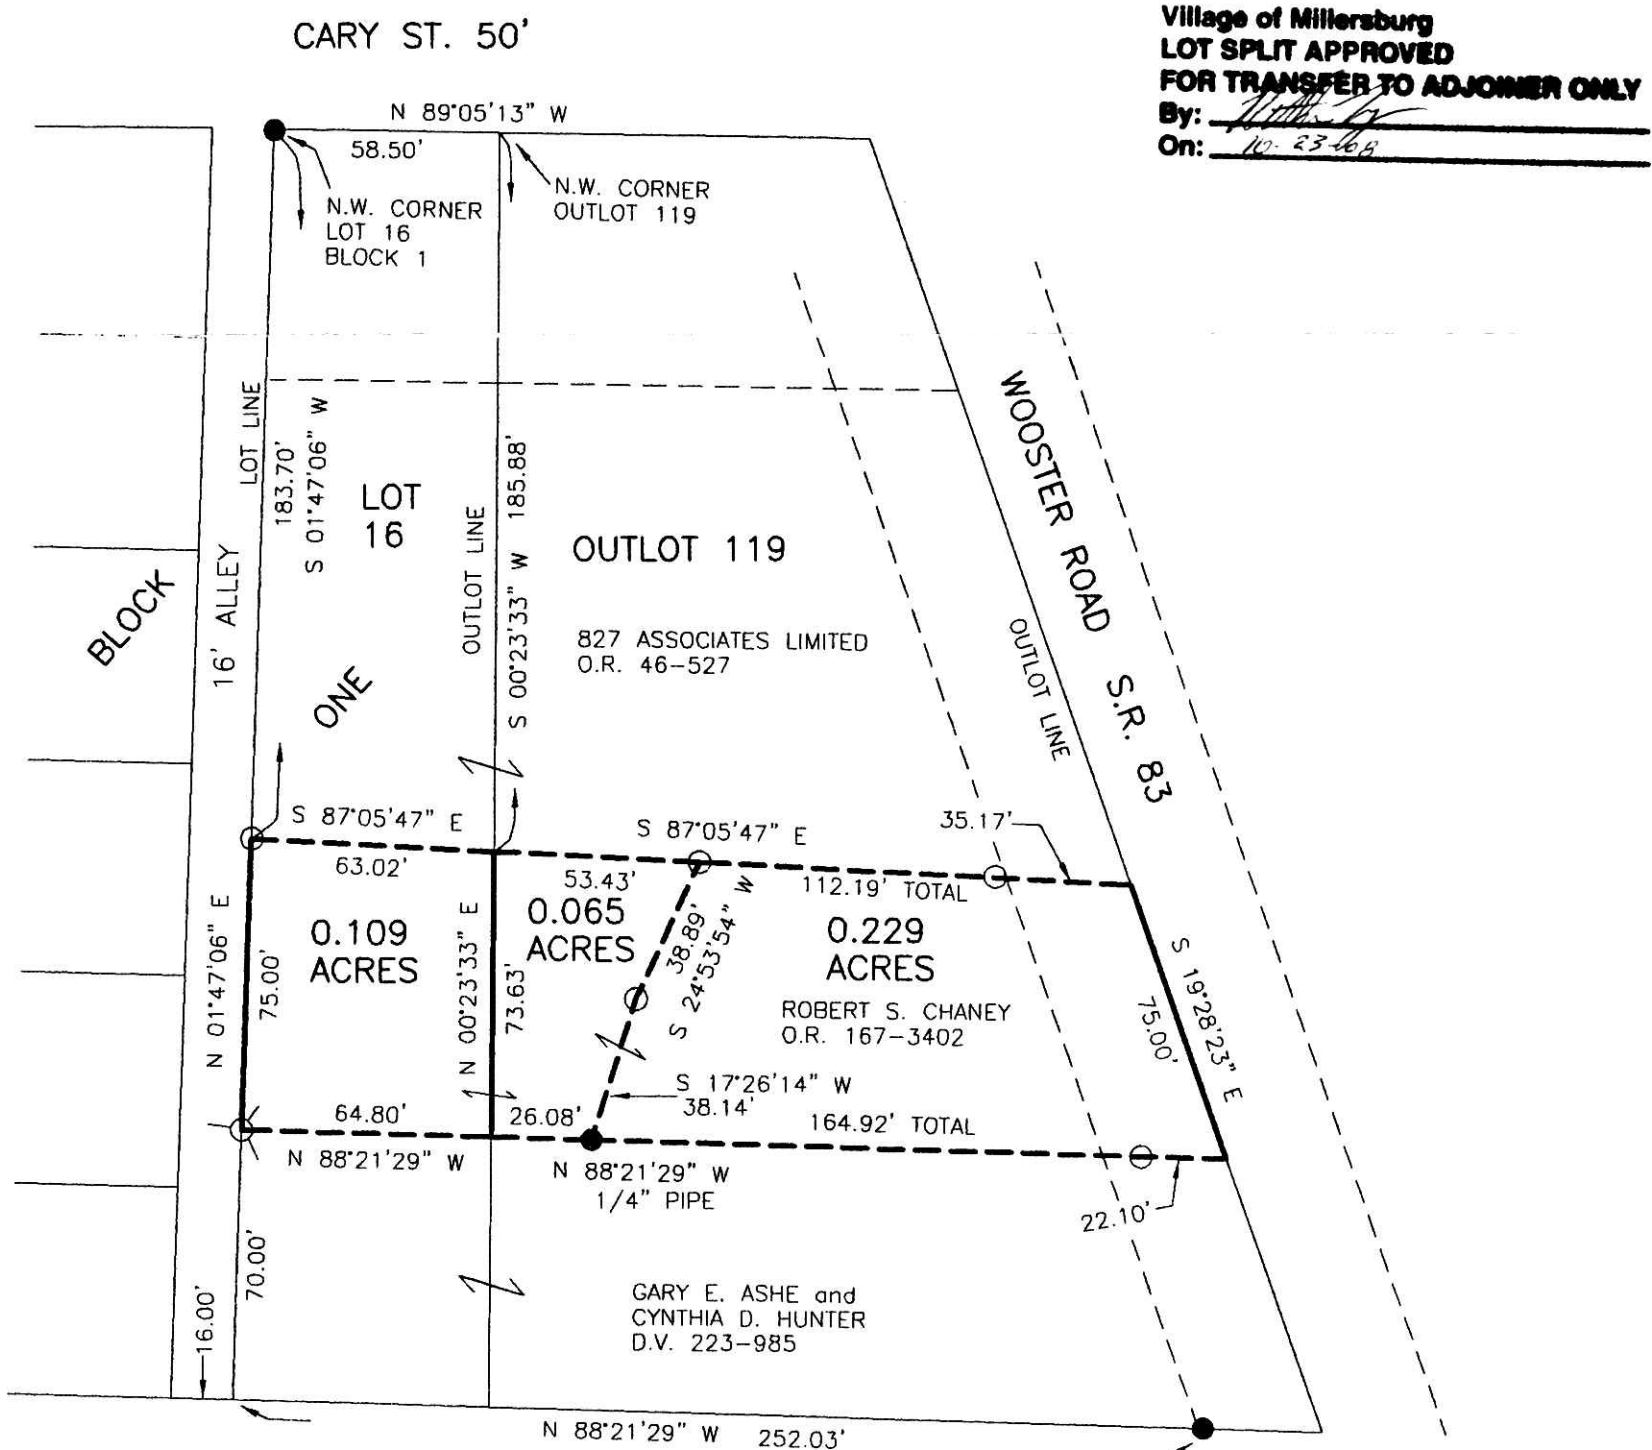

**Village of Millersburg
 LOT SPLIT APPROVED
 FOR TRANSFER TO ADJONER ONLY**
 By: [Signature]
 On: 10-23-08

DONALD C. BAKER SURVEYING
 138 N. CLAY STREET
 MILLERSBURG, OHIO 44654
 PH. 330-674-4788
 FAX 330-674-6027



I CERTIFY THIS SURVEY TO BE CORRECT
 TO THE BEST OF MY KNOWLEDGE.
[Signature]
 JAMIE D. DARR P.S. 7755
 DATE: OCTOBER 2, 2008
 JDD\ALG
 FILE NAME: WORK3\S-480-08\DCB\MLD

PLAT APPROVED

10-17-08 [Signature]