


HARDY TOWNSHIP  
2ND. QTR., LOTS 38 & 39  
T-9 N; R-7 W  
HOLMES COUNTY, OHIO

SURVEYED FOR: CAMILLE NOWELS

REFERENCES

- DEED VOL. 147 PAGE 593
- O.R. VOL. 179 PAGE 3358
- O.R. VOL. 201 PAGE 2269
- PLAT VOL. 15 PAGE 58
- PLAT VOL. 17 PAGES 560 & 567
- PLAT VOL. 19 PAGE 316
- SURVEY RECORD 2 PAGE 127
- BEARINGS FROM PLAT VOL. 19 PAGE 316


5/8" REBAR ON  
N. SIDE OF STONE  
FOR REFERENCE

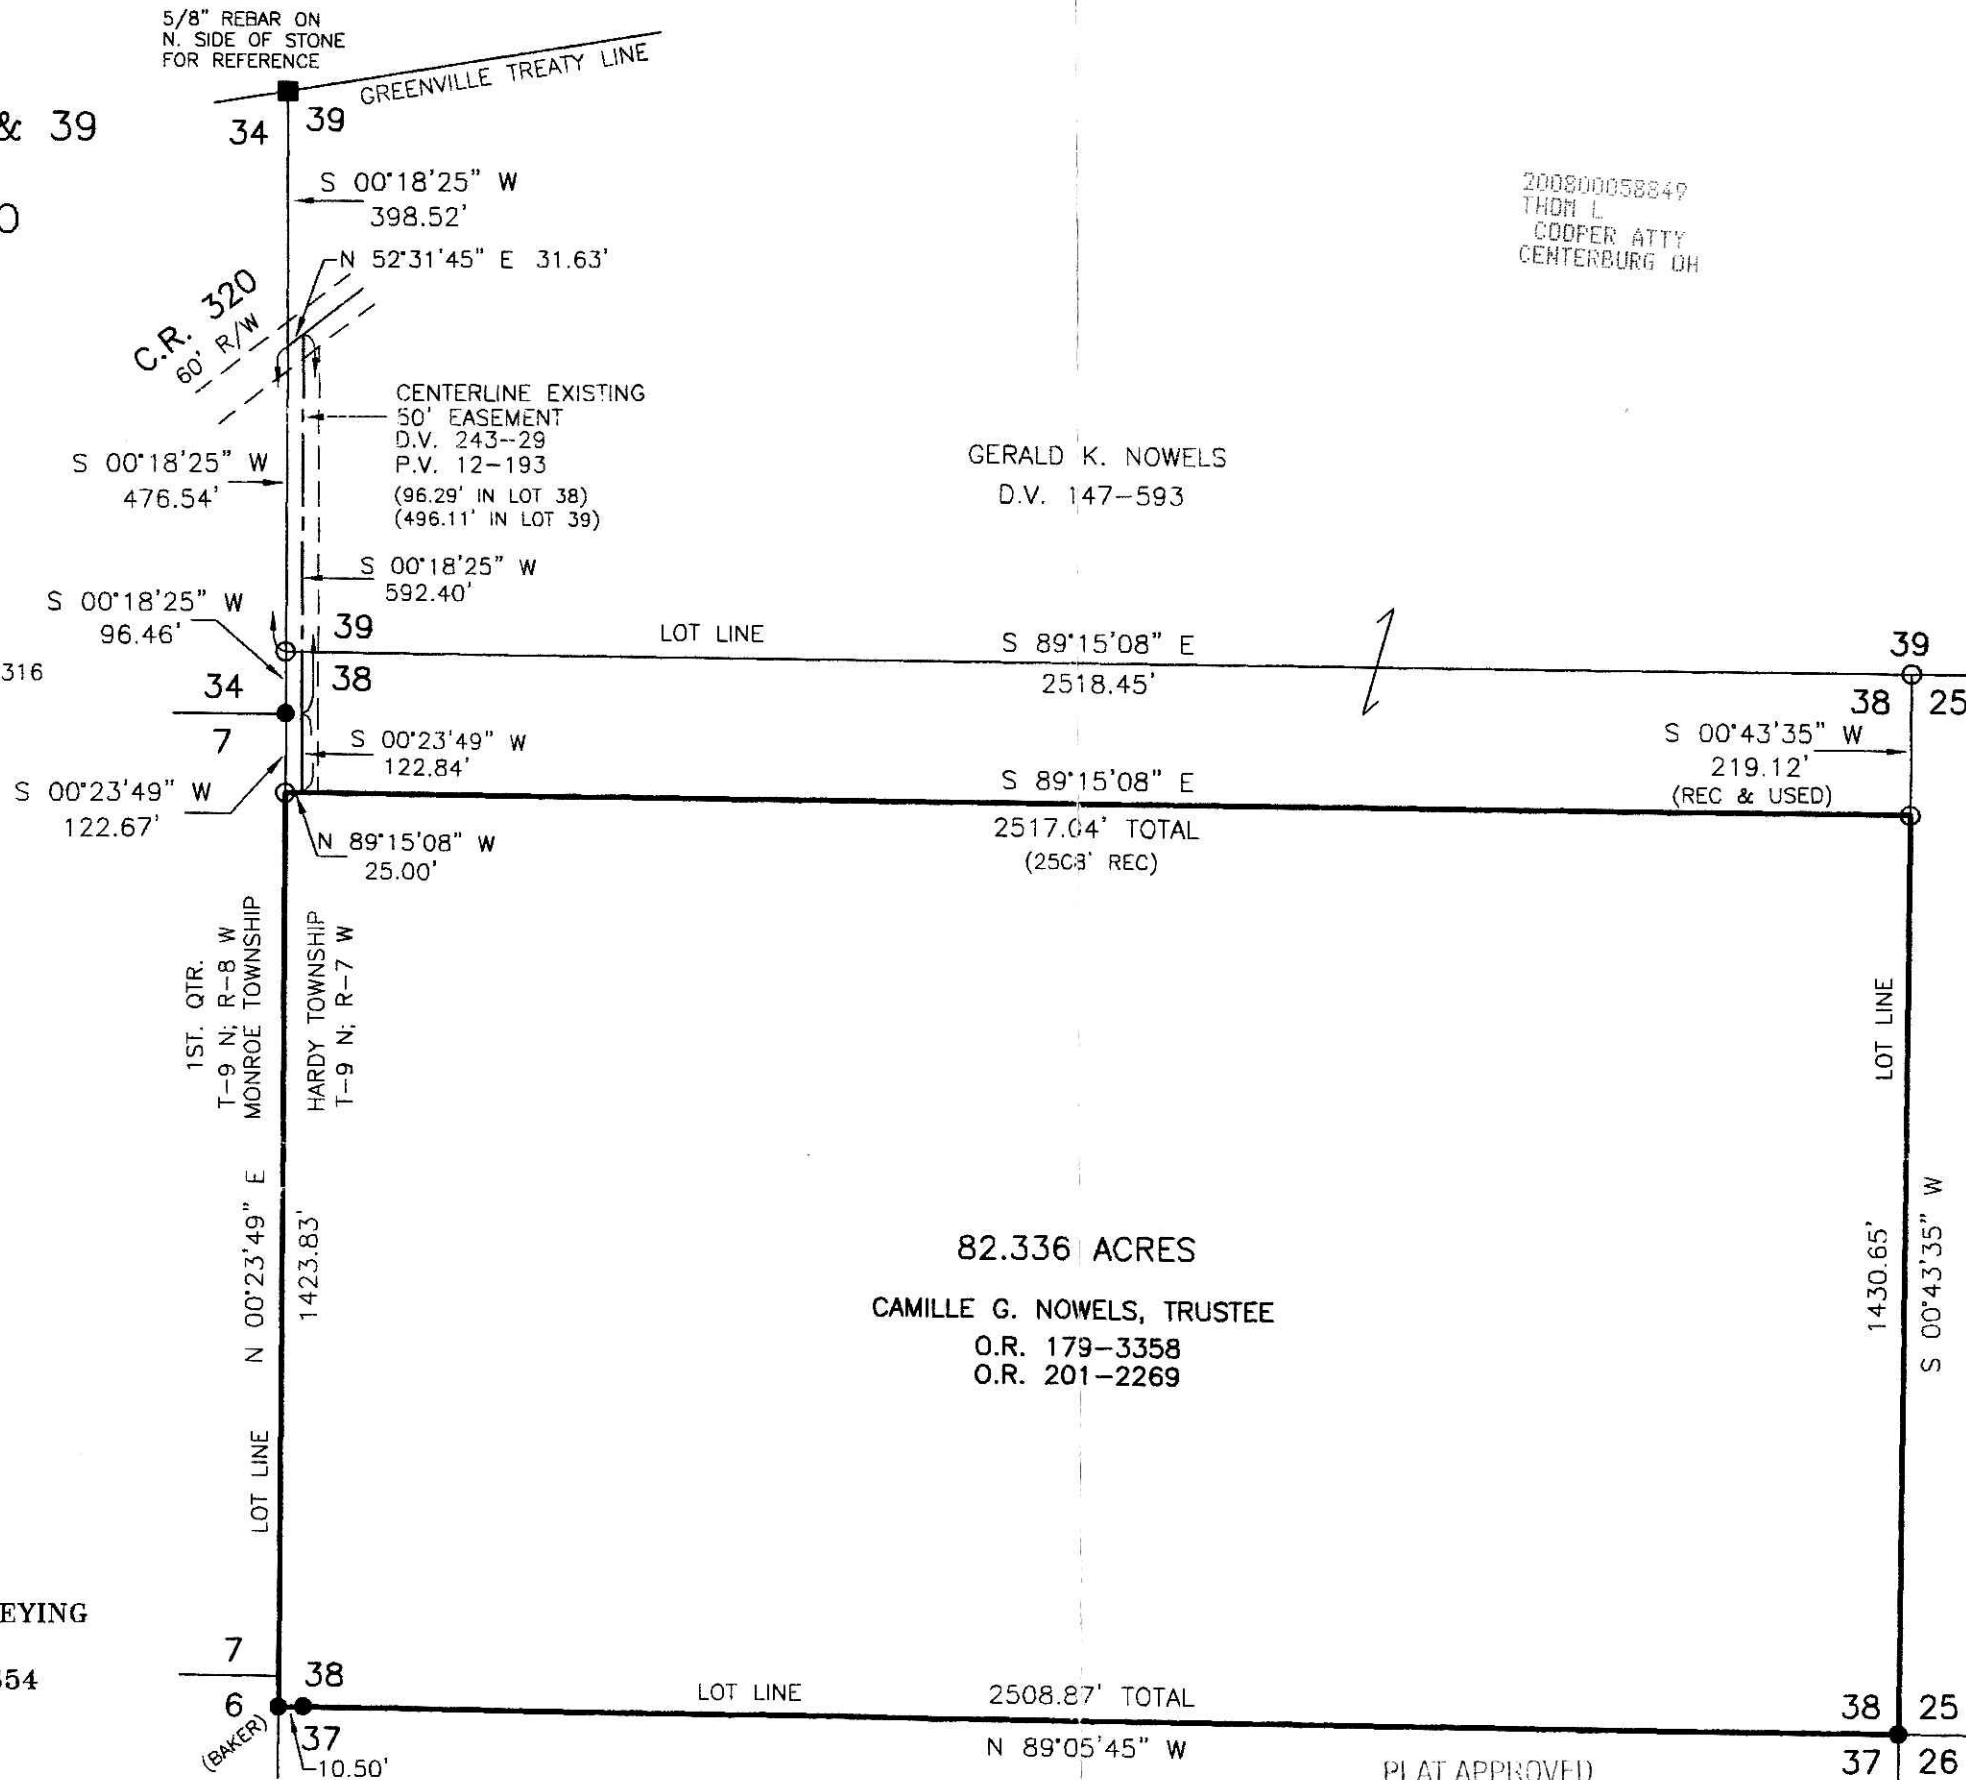

200800058849  
THOM L  
COOPER, ATTY  
CENTERBURG OH

200800058849  
Filed for Record in  
HOLMES COUNTY, OH  
SALLY MILLER  
11-14-2008 At 08:00 am.  
SMALL PLAT 40.00  
OR Book 19 Page 1412 - 1412

OR 207 p 2778

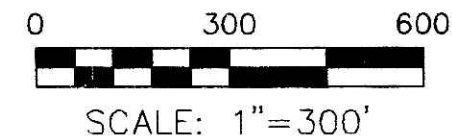

- STONE FOUND
- ▲ R.R. SPIKE FOUND
- 5/8" REBAR FOUND  
UNLESS OTHERWISE NOTED
- 5/8" REBAR SET WITH I.D. CAP  
I.D. CAP MARKED "BAKER 6938"



I CERTIFY THIS SURVEY TO BE CORRECT  
TO THE BEST OF MY KNOWLEDGE.

JAMIE D. DARR P.S. 7755  
DATE: JUNE 4, 2008  
FDB/KES  
FILE NAME: WORK3-2008\S-25-08\ERZ

Instrument  
200800058849 OR  
Book Page  
19 1412

DONALD C. BAKER SURVEYING  
138 N. CLAY STREET  
MILLERSBURG, OHIO 44654  
PH. 330-674-4788  
FAX 330-674-6027