


KNOX TOWNSHIP  
 S.W. QTR. SECTION 18  
 T-9 N; R-9 W  
 HOLMES COUNTY, OHIO

Instrument 200800058905 OR Book Page 19 1414


SURVEYED FOR: JIM OGI

REFERENCES

- O.R. VOL. 167 PAGE 818
- O.R. VOL. 196 PAGE 1454
- PLAT VOL. 18 PAGE 757
- PLAT VOL. 19 PAGES 486 & 949
- BEARINGS FROM PLAT VOL. 19 PAGE 949

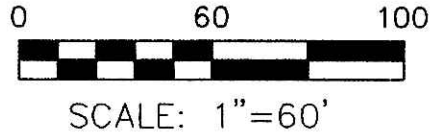

- 5/8" REBAR FOUND UNLESS OTHERWISE NOTED
- 5/8" REBAR SET WITH I.D. CAP I.D. CAP MARKED "BAKER 6938"

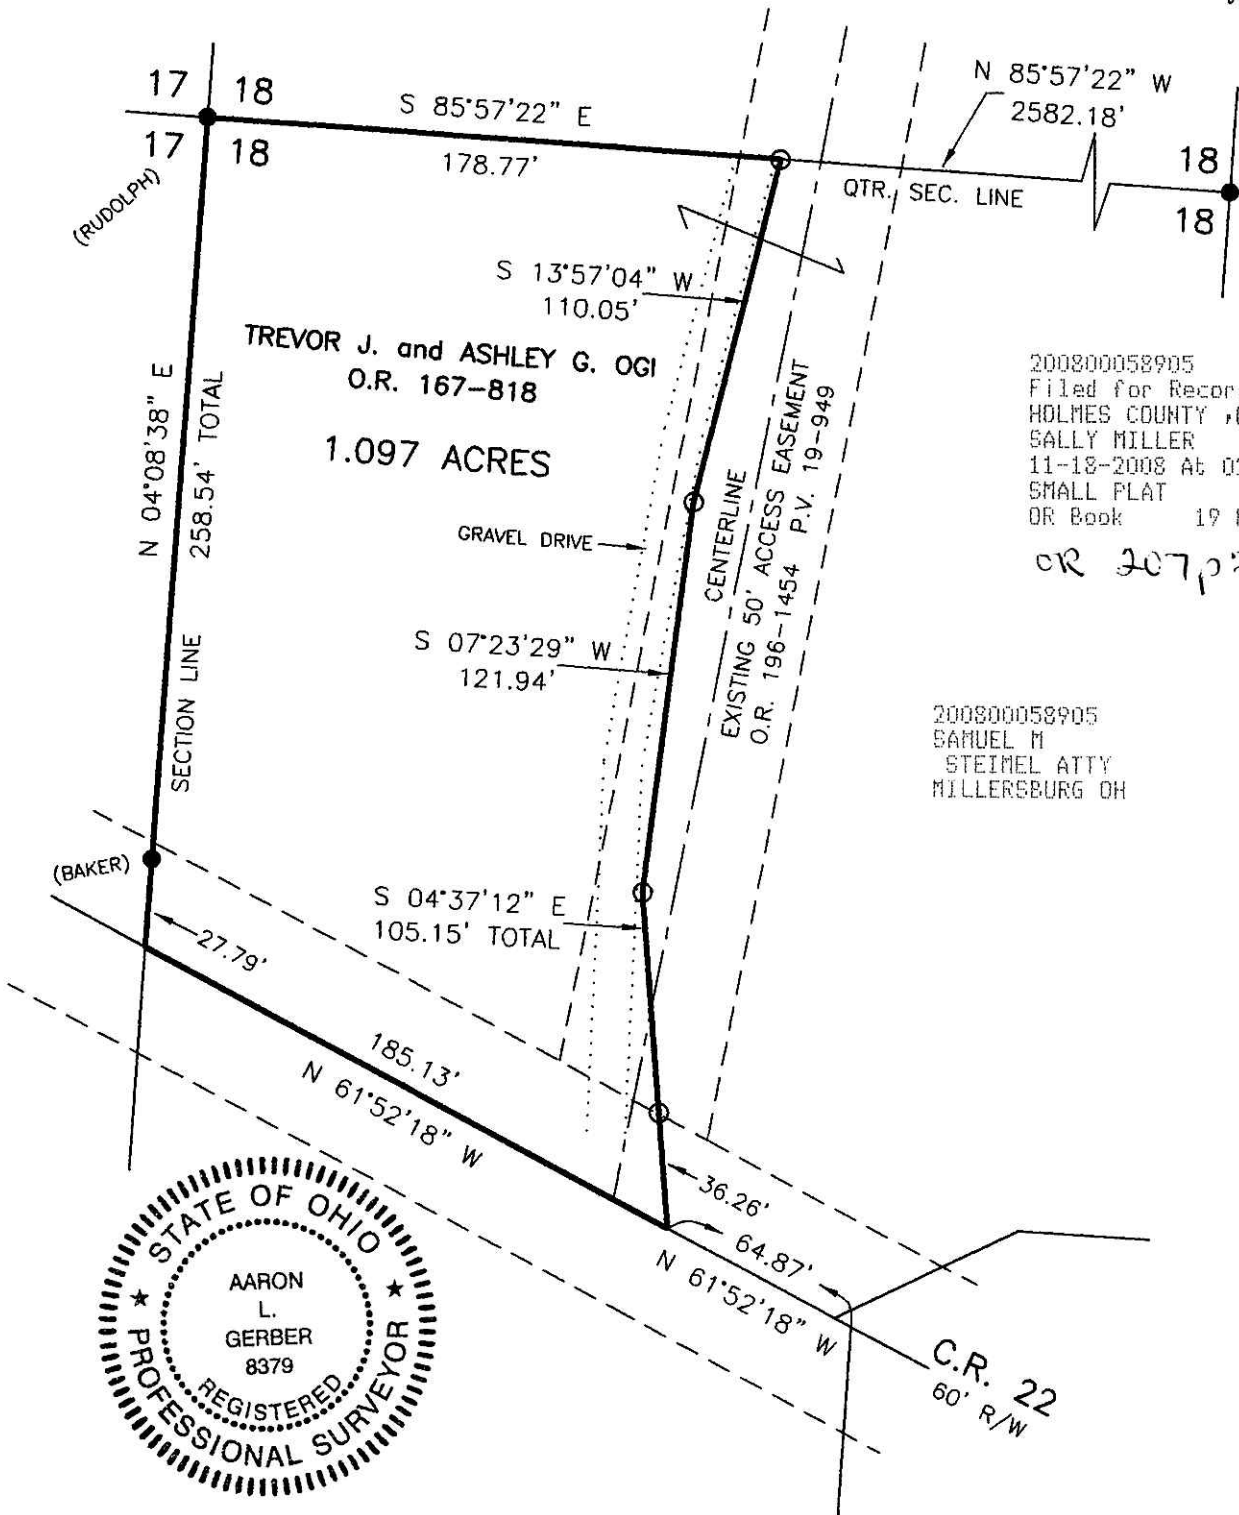

200800058905  
 Filed for Record in  
 HOLMES COUNTY, OH  
 SALLY MILLER  
 11-18-2008 At 02:13 pm.  
 SMALL PLAT 40.00  
 OR Book 19 Page 1414 - 1414

OR 207,07949

200800058905  
 SAMUEL M  
 STEIMEL ATTY  
 MILLERSBURG OH



I CERTIFY THIS SURVEY TO BE CORRECT TO THE BEST OF MY KNOWLEDGE.

*Aaron L. Gerber*  
 AARON L. GERBER P.S. 8379  
 DATE: JUNE 6, 2008  
 FDB-ALG  
 FILE NAME: WORK3\S-242-08\ERZ



DONALD C. BAKER SURVEYING  
 138 N. CLAY STREET  
 MILLERSBURG, OHIO 44654  
 PH. 330-674-4788  
 FAX 330-674-6027

PLAT APPROVED

*6/24/2008*