

200800058980
 MILLER MAST
 & MASON ATTYS
 MILLERSBURG OH

HAWK'S LANDING SUBDIVISION PHASE 2
 (PLAT VOL. 2 PAGE 446)


BERLIN TOWNSHIP
4TH. QTR., LOT 1
T-9 N; R-6 W
HOLMES COUNTY, OHIO

SURVEYED FOR: EAST HOLMES DEVELOPMENT LTD.

200800058980
 Filed for Record in
 HOLMES COUNTY OH
 SALLY MILLER
 11-24-2008 At 03:29 pm.
 SMALL PLAT 40.00
 OR Book 19 Page 1416 - 1416

OR 207 pgs 3202
 +
 3205

Instrument
 200800058980 OR
 Book Page
 19 1416

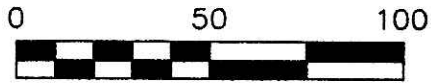



SCALE: 1"=50'

- 5/8" REBAR FOUND
UNLESS OTHERWISE NOTED
- 5/8" REBAR SET WITH I.D. CAP
I.D. CAP MARKED "BAKER 6938"

REFERENCES

- O.R. VOL. 178 PAGE 1310
- O.R. VOL. 201 PAGE 2922
- PLAT VOL. 2 PAGE 446
- PLAT VOL. 17 PAGE 834
- PLAT VOL. 19 PAGE 289

BEARINGS FROM PLAT VOL. 19 PAGE 289

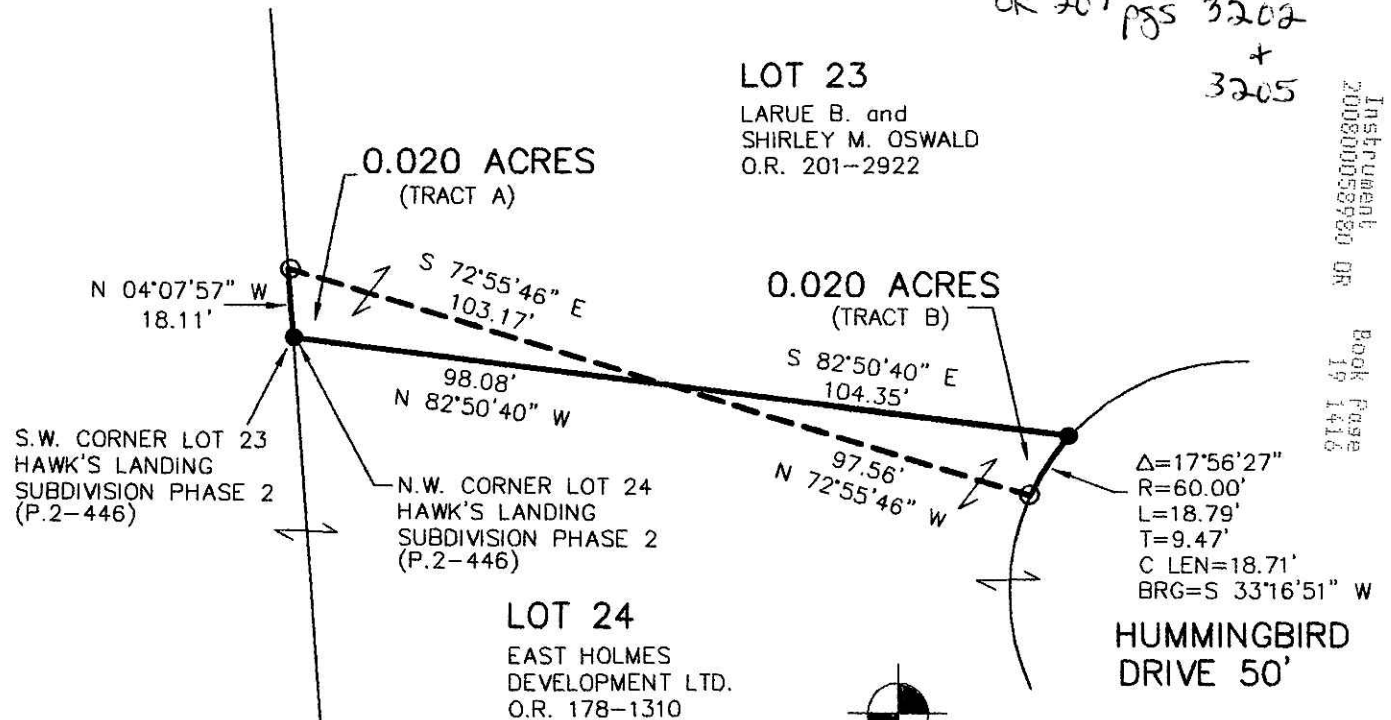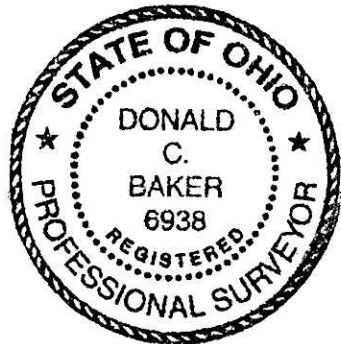

I CERTIFY THIS SURVEY TO BE CORRECT
 TO THE BEST OF MY KNOWLEDGE.

Donald C. Baker
 DONALD C. BAKER P.S. 6938
 DATE: SEPT 11, 2008
 FILE NAME: WORK4\S-38A-08\ERZ-MLD

PLAT APPROVED

10/21/2008

DONALD C. BAKER SURVEYING
138 N. CLAY STREET
MILLERSBURG, OHIO 44654
PH. 330-674-4788
FAX 330-674-6027